

JUN 24 2025

Sign Permit Application

COVER LETTER

All work to be done IAW 2022 CBC, CFC CEC Compliant.

Occupancy Group M

Construction Type Type II-B

Pages & Contents

Pg. 1.....	Cover Letter
Pg. 2.....	Site Plan
Pg. 3.....	Canopy Elevations
Pg. 4.....	Canopy Signs & Attachment Details
Pg. 5.....	Fuel Pump Elevations
Pg. 6.....	Building Elevations & Food Mart Sign Details
Pg. 7.....	High Rise Sign Elevations
Pg. 8.....	High Rise Signs & Attachment Details
Pg. 9.....	MID Sign Elevations
Pg. 10.....	MID Signs & Attachment Details
Pg. 11.....	Proper MID Signs Details
Pg. 12.....	Site Map & Square Foot Index
Pg. 13.....	Arco Color Specifications

DESIGNED BY

Thyrida





Perry Builders, Inc.

12405 Locksley Lane Auburn, Ca 95602
Phone (530) 745-0580
WWW.PERRYBULDERSINC.COM
State License #731569

SCALE: NTS		DRAWN BY: R.O		DATE: 03/10/2025	
REV. 					
REV. 					
REV. 					
REV. 					
TITLE:		SITE ADDRESS:		PROJECT #:	
ARCO		151 Main st, Placerville, CA 95667		D25-007991	
DRAWING #:		SHEET #:			
SP		1		13	

RECEIVED
JUN 24 2025
CITY OF PLACERVILLE
DEVELOPMENT SERVICES DEPT

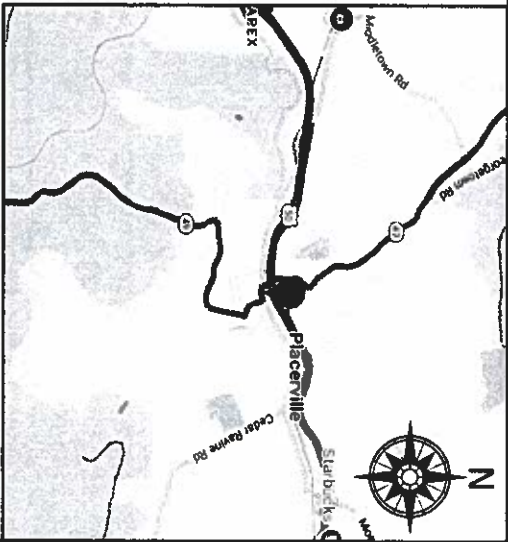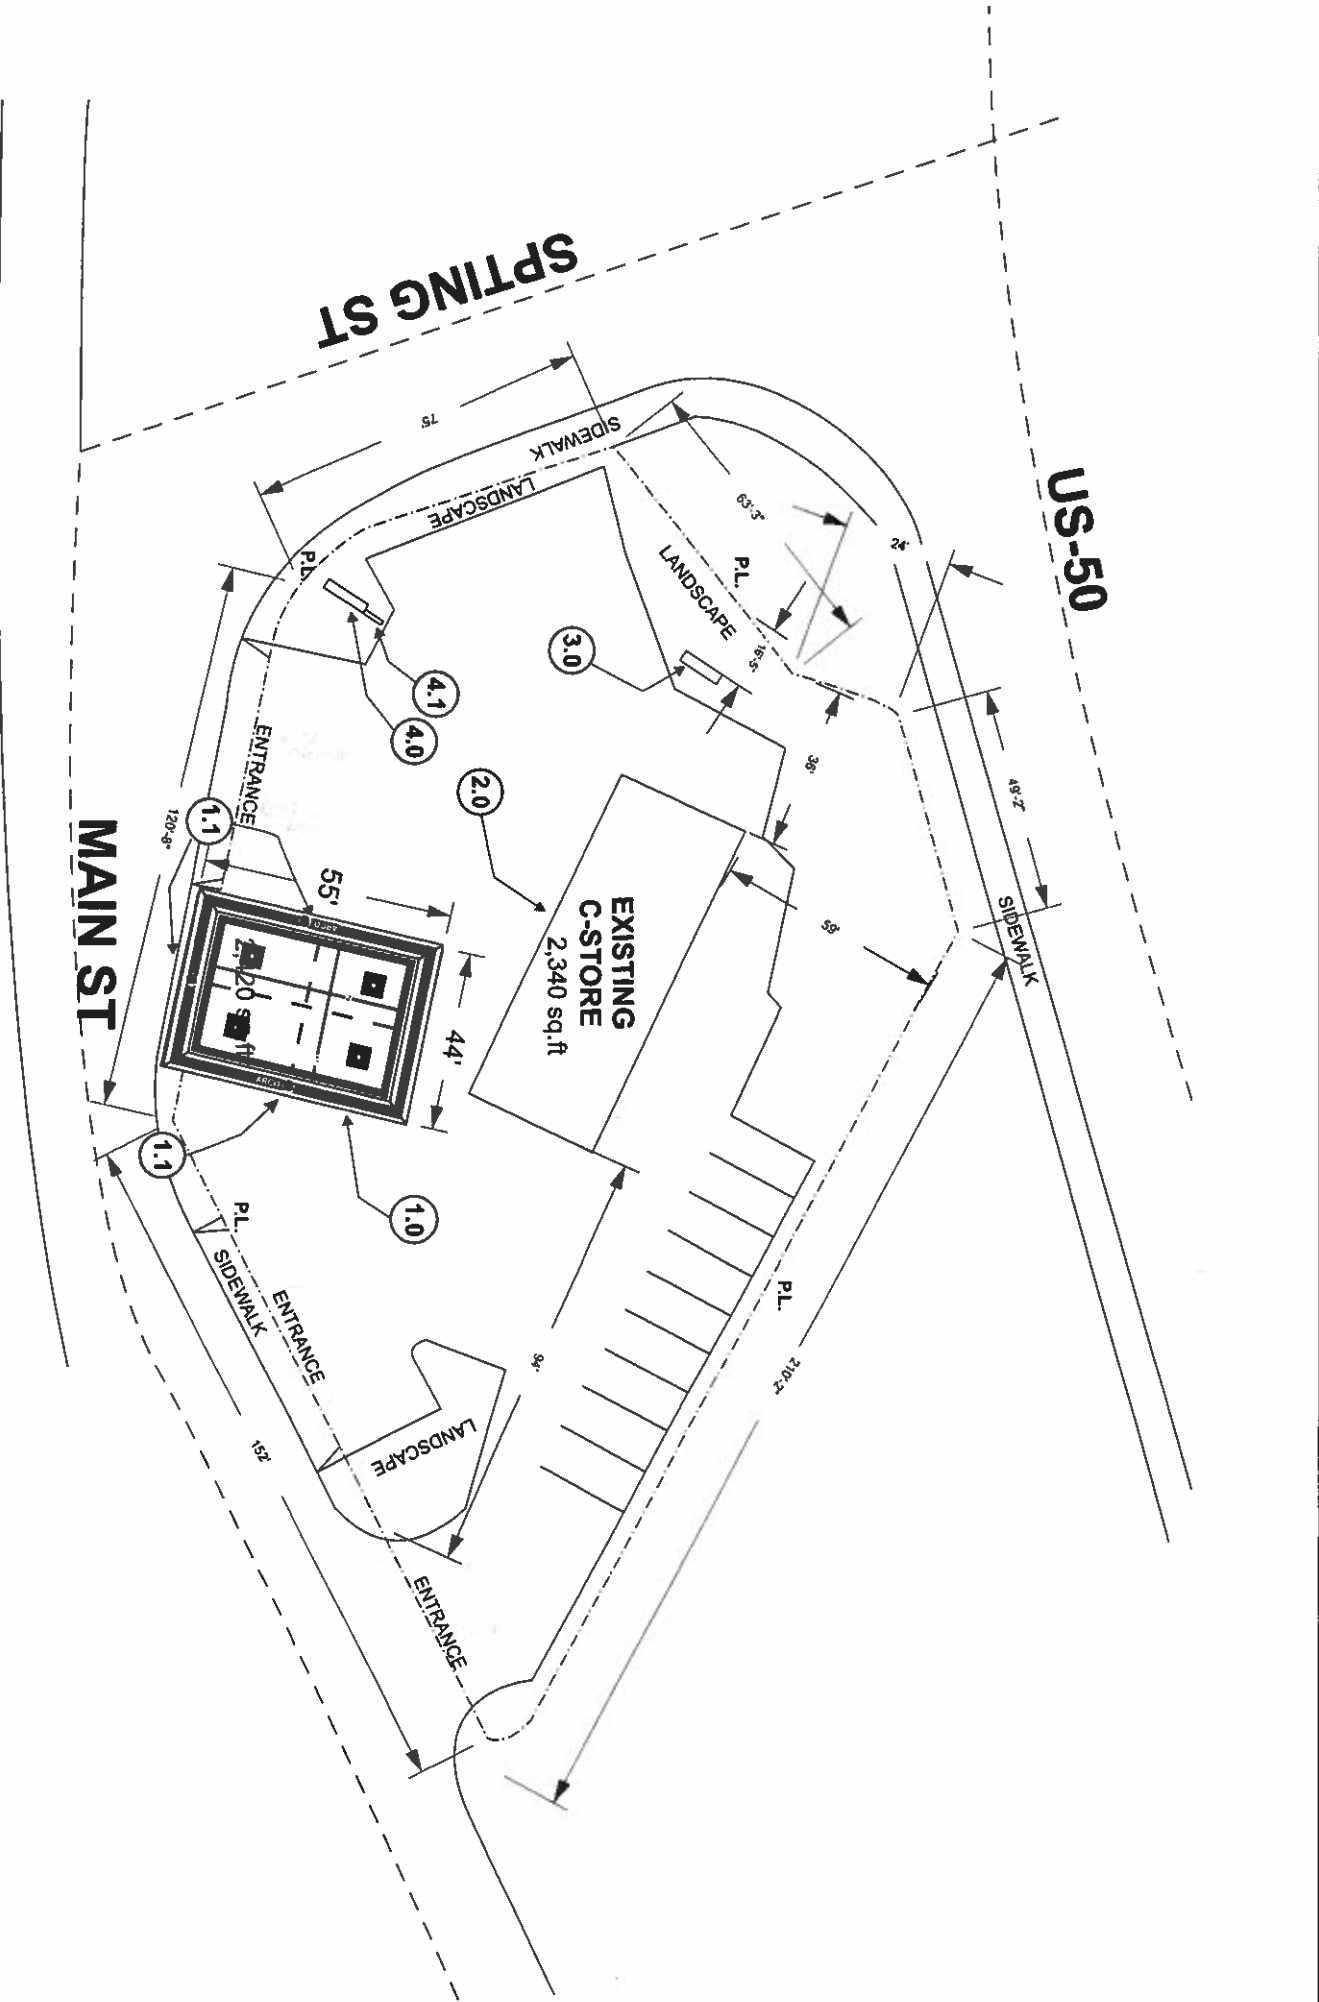

SCOPE OF WORK

- CANOPY:**
- 1.0 INSTALL NEW FASCIA W/BULL NOSE DECAL & LASERLINE PER ATTACHED SHEETS.
 - 1.1 INSTALL ILLUMINATED ARCO SPARKS & ARCO CHANNEL LETTERS PER ATTACHED SHEET.
 - 1.2 IMAGE EXISTING DISPENSERS PER ARCO STANDARD PER ATTACHED SHEET.
- BUILDING:**
- 2.0 REMOVE EXISTING SIGN AND INSTALL NEW ILLUMINATED FOOD MART SIGN AND CONNECT TO (E) 110V PER ATTACHED SHEETS.
- HIGH RISE POLE SIGN:**
- 3.0 REMOVE EXISTING SIGN FACES AND REFACE WITH NEW PER ATTACHED SHEETS.
- MID PRICE SIGN:**
- 4.0 REMOVE EXISTING SIGN FACES AND REFACE WITH NEW, CONNECTING TO (E) 110(V) PER ATTACHED SHEETS.
 - 4.1 INSTALL NEW PROPEL MID PRICE SIGN PER ATTACHED SHEETS.


SITE PLAN

DESIGNED BY
Perry Builders, Inc.



PBI
Perry Builders, Inc.

22405 Locksley Lane Auburn, Ca 95602
Phone (530) 745-0580
WWW.PERRYBUILDERSINC.COM
State License #731569


SCALE: NTS	DRAWN BY	R.O	DATE:	03/10/2025	SITE ADDRESS:	151 Main st, Placerville, CA 95667	PROJECT #:	D25-007991
REV: ☒					TITLE:	ARCO	DRAWING #:	SP
REV: ☒							SHEET #:	2
REV: ☒								13

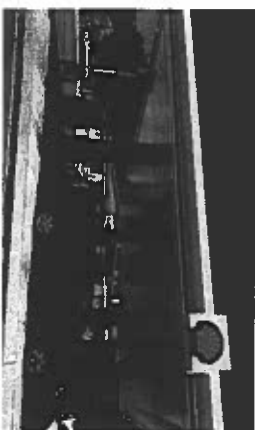



FRONT ELEVATION

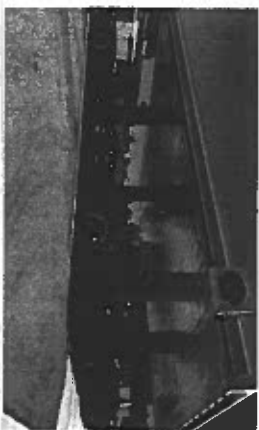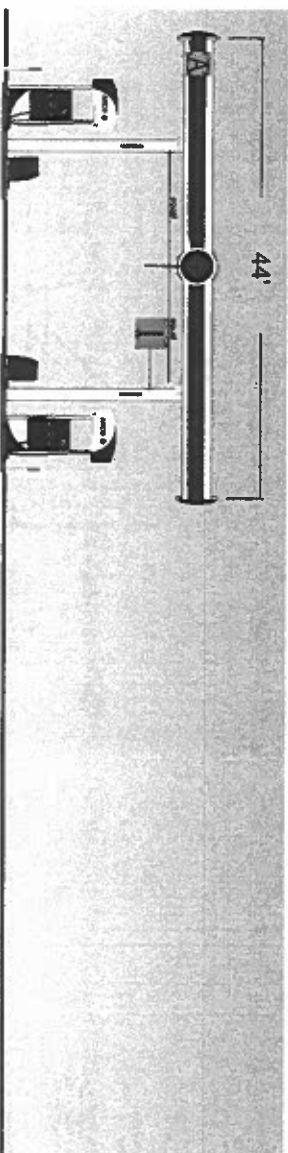


LEFT ELEVATION

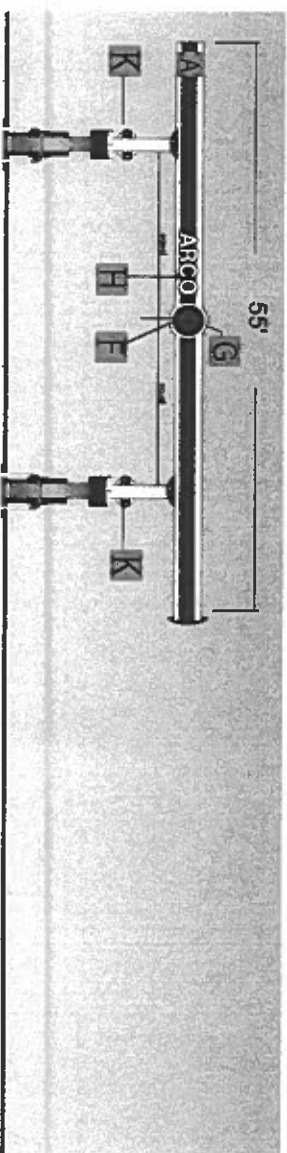

BACK ELEVATION

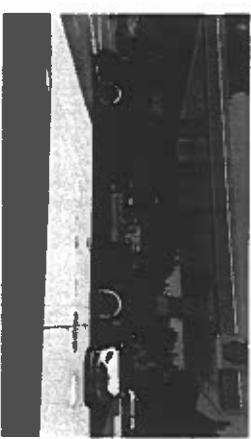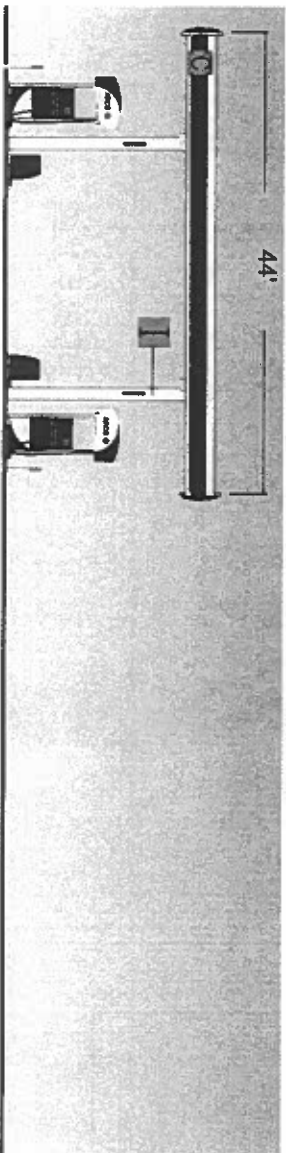

RIGHT ELEVATION

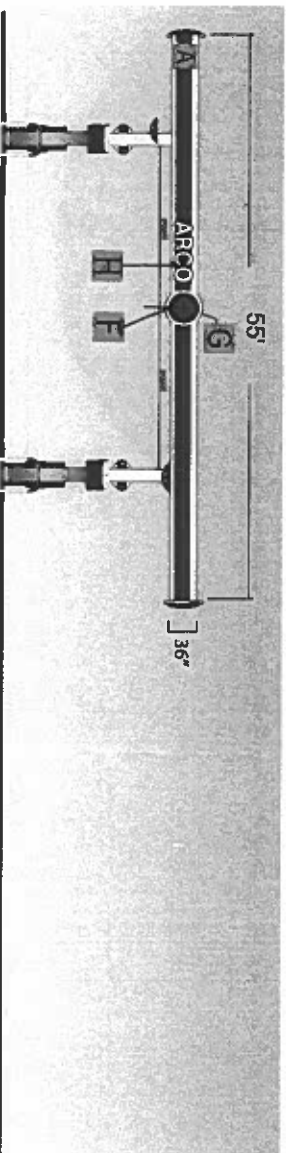

SCALE 1"=15'

DESIGNED BY
Perry Builders, Inc.



Perry Builders, Inc.
12405 Lockley Lane Auburn, Ca 95602
Phone (530) 745-0580
WWW.PERRYBUILDERSINC.COM
State License #731569

SCALE/NTS	DRAWN BY	R.O	DATE
REV ☐			03/10/2025
REV ☐			
REV ☐			
REV ☐			

SITE ADDRESS: 151 Main st,
Placerville, CA 95667

PROJECT #: D25-007991
DRAWING #: SP
SHEET #: 3

TITLE:






ARCO

- ☒ **A** ☐ Install Pearl ACM with pre-applied Bullnose Decal and Blue LED Light Bar
☐ 15" (If fascia height is >24" and <36")
☐ 21" (If fascia height is >36")
- ☐ **B** ☐ Install 3D Bullnose Decal & Blue LED Light Bar
☐ 15" (If fascia height is >24" and <36")
☐ 21" (If fascia height is >36")
- ☒ **C** ☐ Install 3D Bullnose Decal without Light Bar
☐ 15" (If fascia height is >24" and <36")
☐ 21" (If fascia height is >36")
- ☐ **D** ☐ Install Pearl ACM
- ☐ **E** ☐ Paint Fascia
- ☐ **F** ☐ Install Illuminated Spark (Qty: 3)
☐ 18"
☐ 24"
☐ 30" (Restricted)
☐ 36"
- ☒ **G** ☐ Install ARCO Arc behind each Spark (Not required if fascia is >40")
- ☒ **H** ☐ Install ARCO Channel letters (Qty: 2)
☐ 15" (If fascia height is >18" and <23")
☐ 20" (If fascia height is >23")
- ☐ **I** ☐ Paint canopy columns Pearl (c.01)
- ☐ **J** ☐ Canopy Decking (under-canopy) to be painted High Hiding White
- ☐ **K** ☐ Fuel Position Flag 10'-6" from the ground
- ☐ **L** ☐ Canopy Clearance Sign

NOTES

MAP



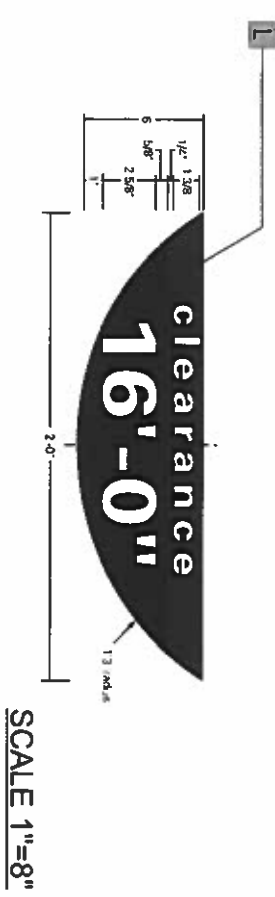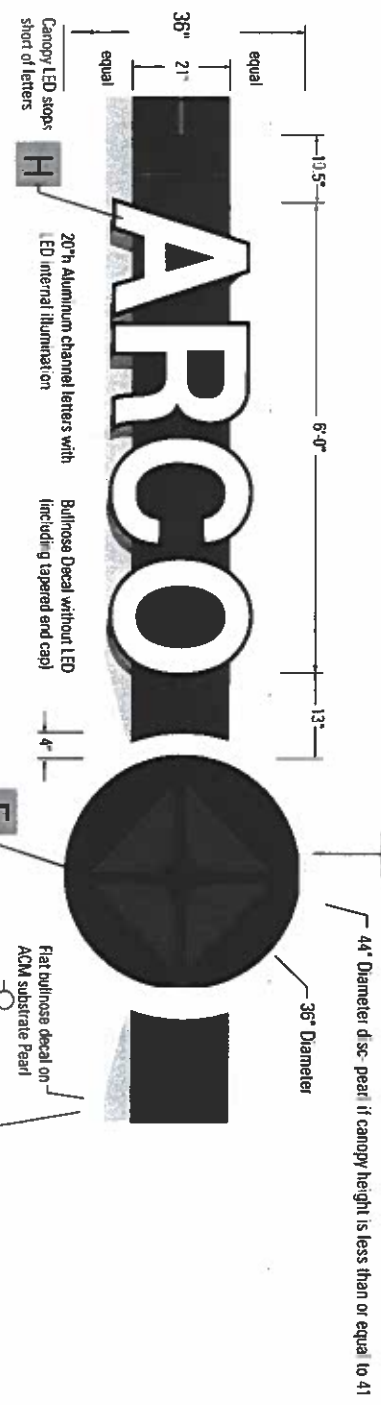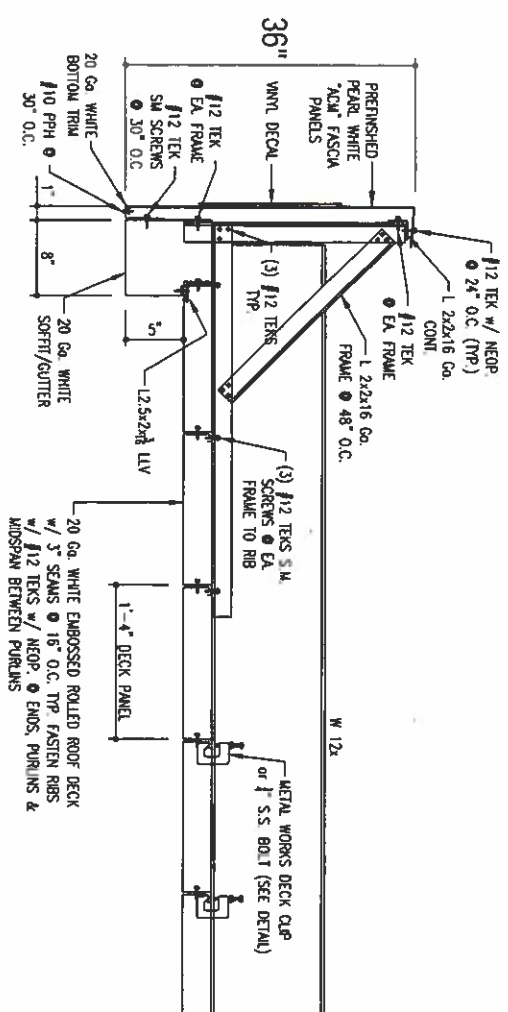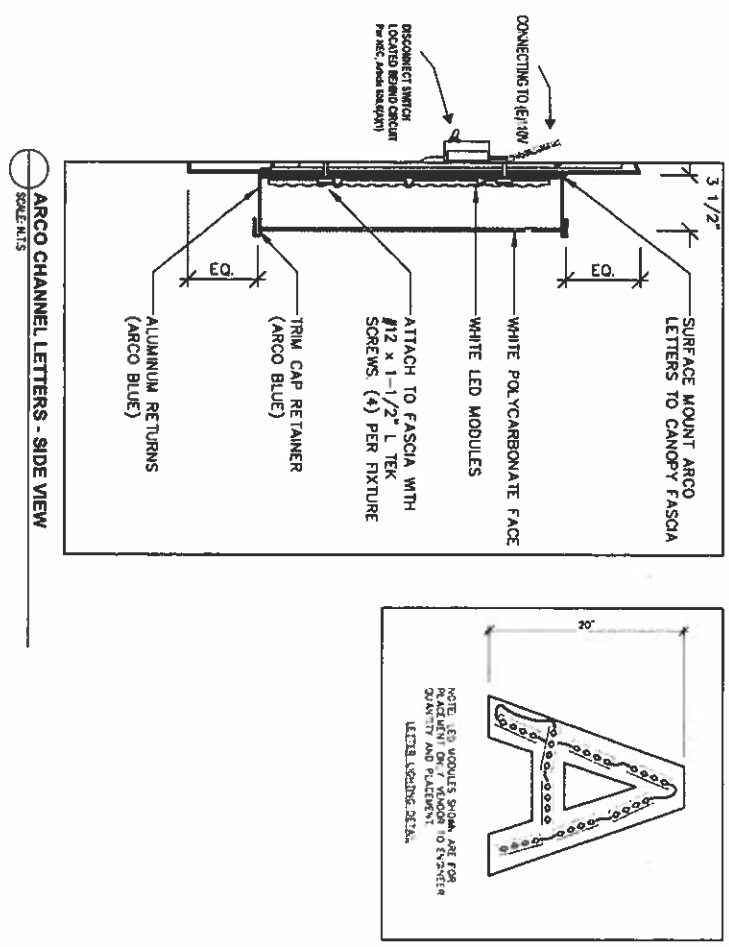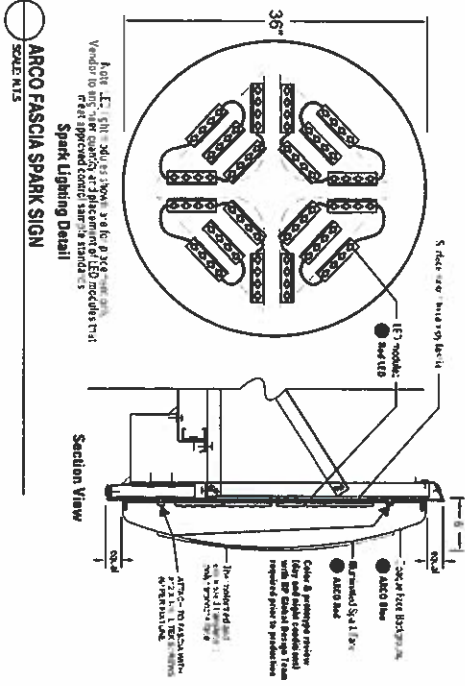


DESIGNED BY
Perry Builders, Inc.

PBI
Perry Builders, Inc.


12405 Locksley Lane Auburn, Ca 95602
Phone (530) 745-0580
WWW.PERRYBUILDERSINC.COM
State License #731569

SCALE: NTS	DRAWN BY R.O.	DATE: 03/10/2025	SITE ADDRESS: 151 Main St. Placerville, CA 95667	PROJECT #: D25-007991
REV	Δ			DRAWING #: SP
REV	Δ			SHEET #: 4
REV	Δ			13

TITLE: ARCO

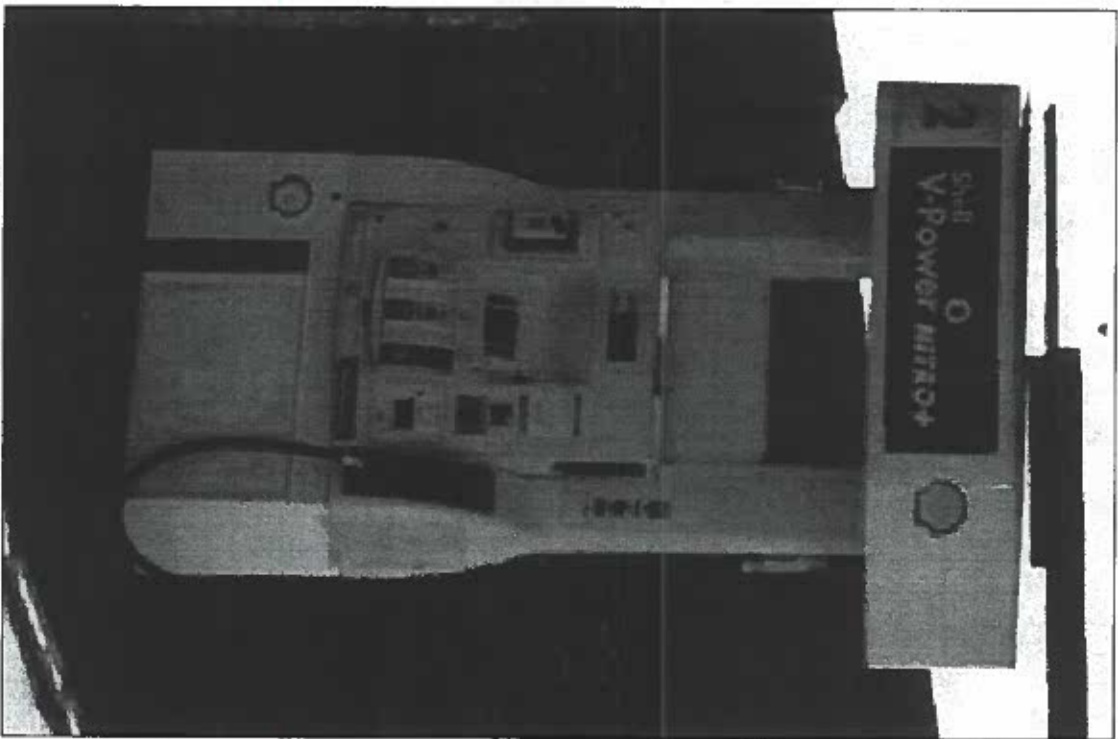

EXISTING FUEL PUMP ELEVATIONS

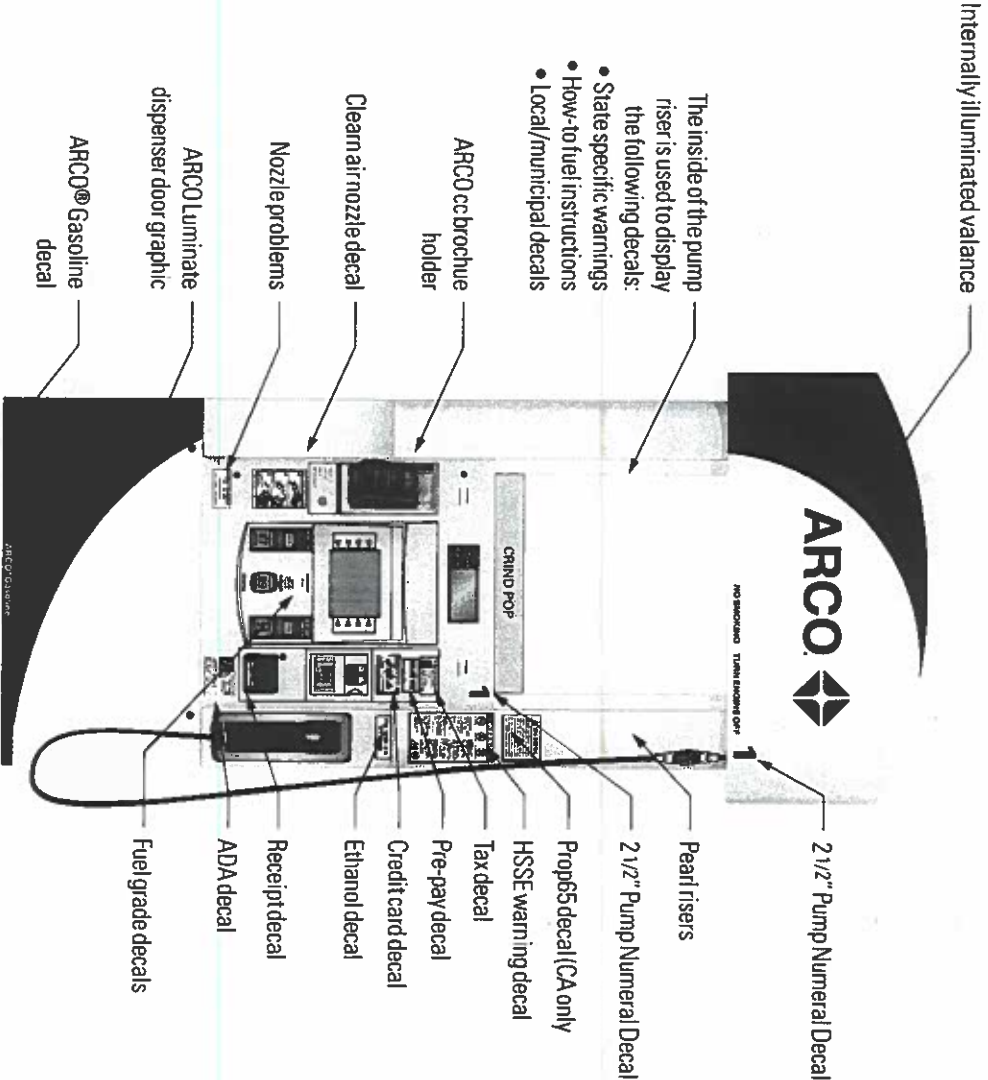

PROPOSED FUEL PUMP ELEVATIONS

DESIGNED BY
Perry Builders, Inc.


PBI
Perry Builders, Inc.

12405 Locksley Lane Auburn, Ca 95602
Phone (530) 745-0580
WWW.PERRYBUILDERSINC.COM
State License #731569



SCALE/NOTES		DRAWN BY R.O.		DATE: 03/10/2025		SITE ADDRESS: 151 Main st, Placerville, CA 95667		PROJECT #: D25-007991	
REV	△							DRAWING #:	SP
REV	△							SHEET #:	5
REV	△								13

TITLE: ARCO

EXISTING


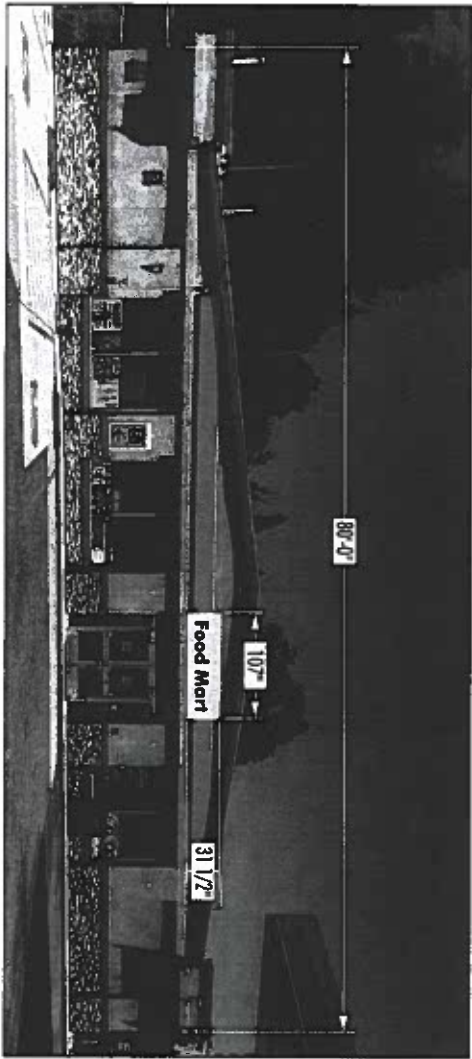


PROPOSED

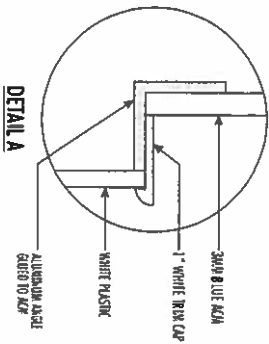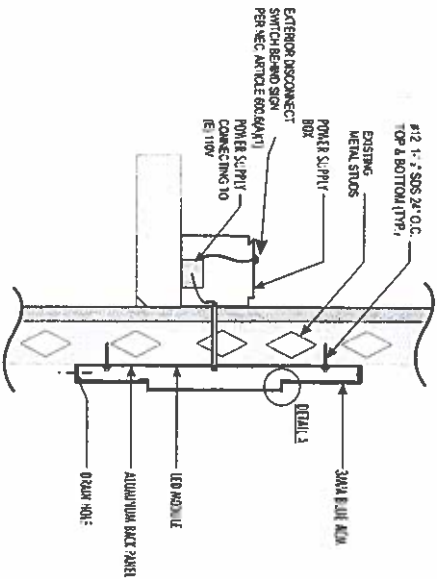

SECTION VIEW

LED CONFIGURATION

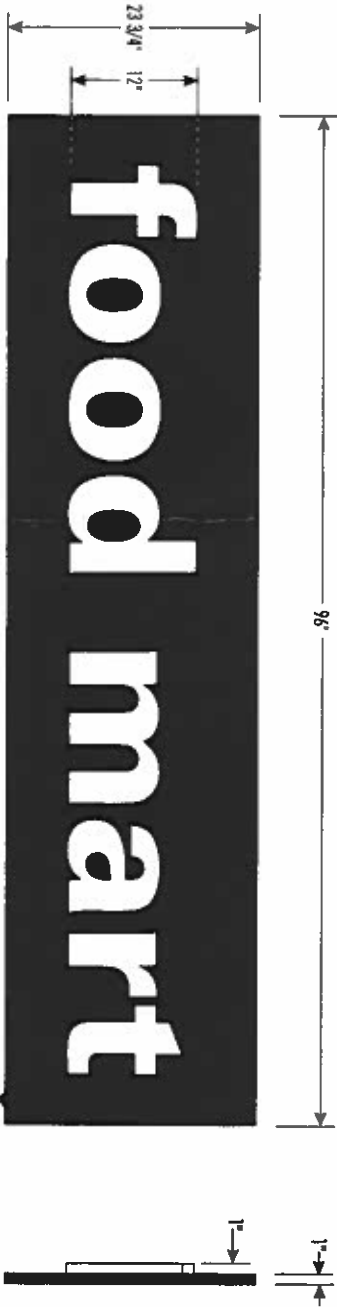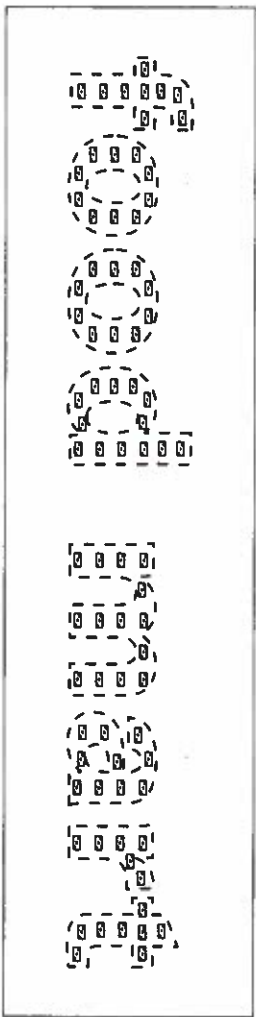

FINISHED PART

SIDE VIEW



SCALE 1"=15"

DESIGNED BY
Perry Builders, Inc.



Perry Builders, Inc.
12405 Locksley Lane Auburn, Ca 95602
Phone (530) 745-0580
WWW.PERRYBUILDERSINC.COM
State License #731569

SCALE:NTS		DRAWN BY R.O		DATE: 03/10/2025		SITE ADDRESS: 151 Main st, Placerville, CA 95667		PROJECT #: D25-007991			
REV	△					TITLE: ARCO		DRAWING #: SP		△	
REV	△							SHEET #: 6		13	
REV	△										
REV	△										
REV	△										

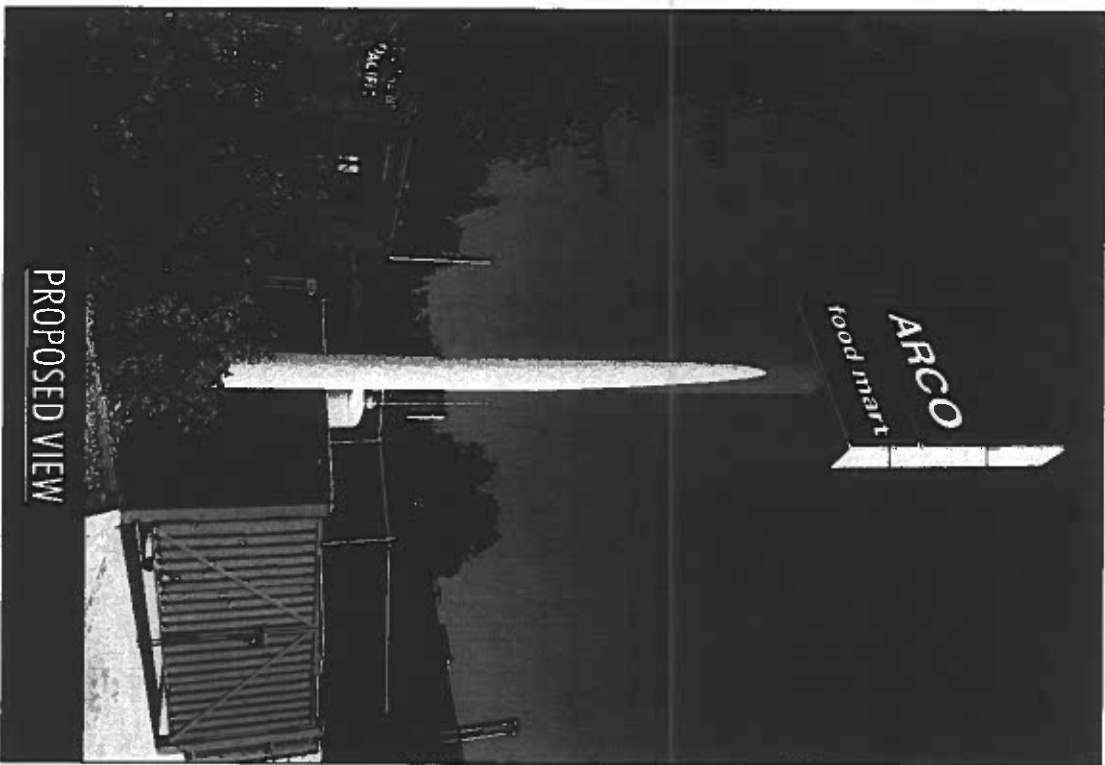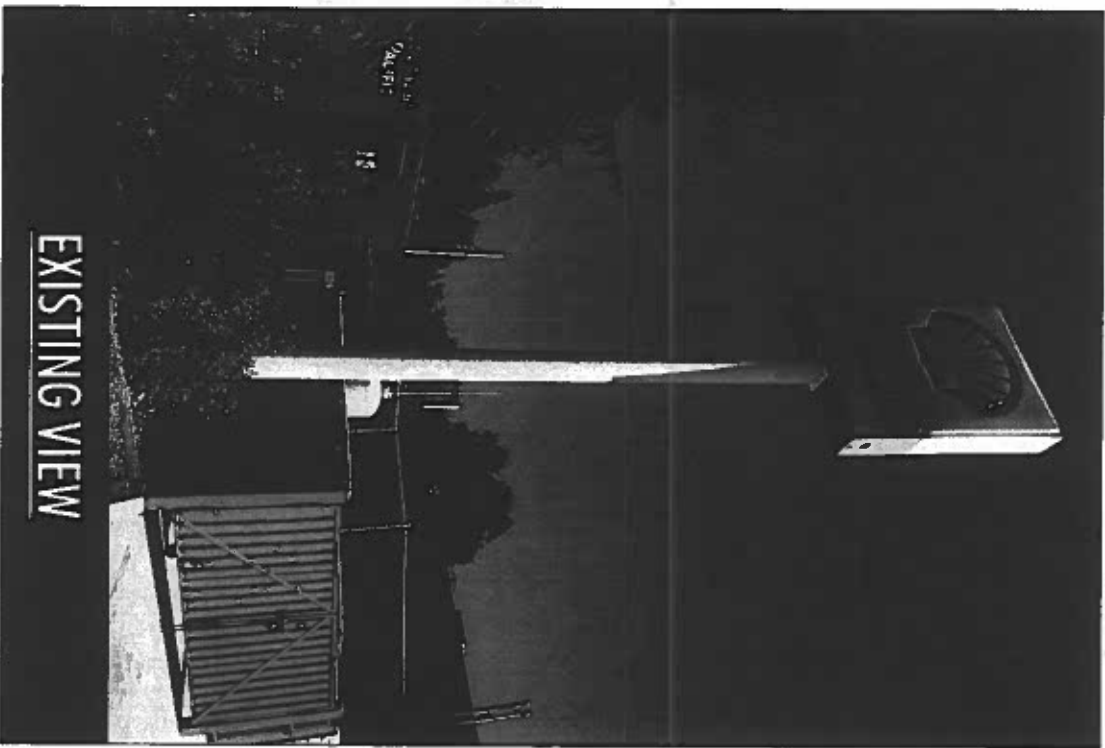

AMTFD98X98A01

AMTFD45X98A01

NOTE:

PROPOSED WORK IS A SIGN REFACE.

DESIGNED BY
Perry Builders, Inc.



Perry Builders, Inc.
12405 Lockley Lane Auburn, CA 95602
Phone (530) 745-0580
WWW.PERRYBUILDERSINC.COM
State License #731569

SCALE: NTS	DRAWN BY	R.O.	DATE:	03/10/2025	SITE ADDRESS:	151 Main st, Placerville, CA 95667	PROJECT #:	D25-007991
REV					TITLE:	ARCO	DRAWING #:	SP
REV							SHEET #:	7
REV								13

RECEIVED

25

CITY OF PLACERVILLE
DEVELOPMENT SERVICES DEPT.


ARCO

NIGHT ILLUMINATION VIEW

food mart

RIGHT ILLUMINATION YEAR

PRODUCT COPY:
WHITE COPY ON BLUE OPAQUE BACKGROUND

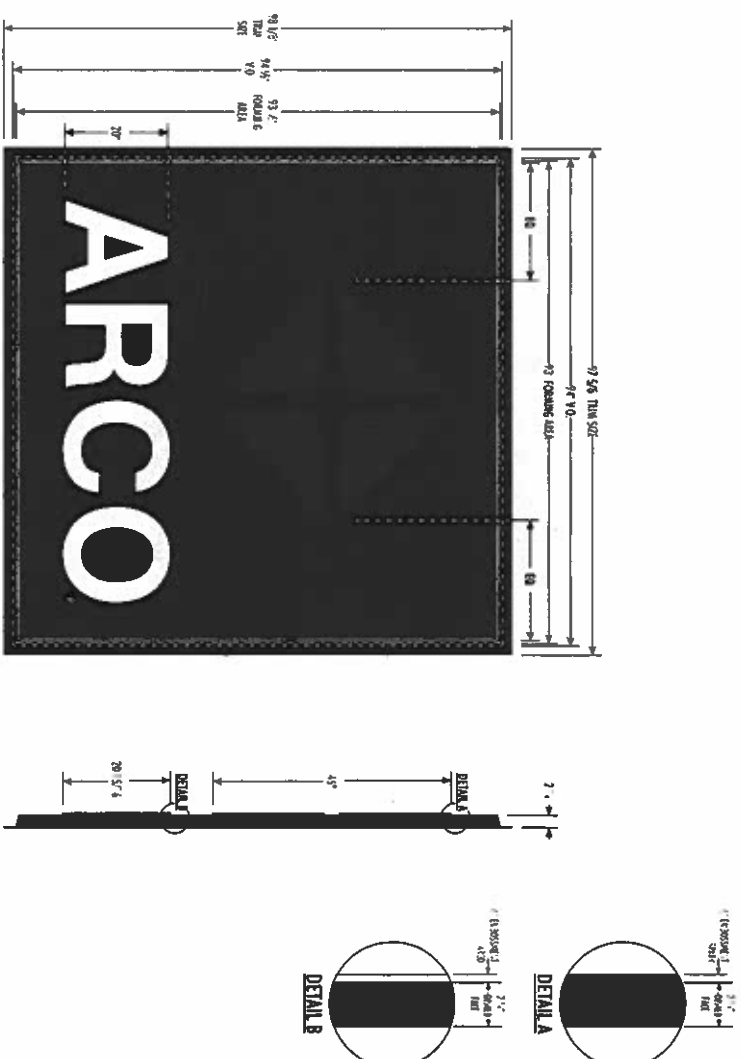

FRONT VIEW

CABINET SIZE: 98-1/2" X 98" WITH A 2" RETAINER

SIDE VIEW



FRONT VIEW

CABINET SIZE: 45-3/4" X 98" WITH A 2" RETAINER

SIDE VIEW

SCALE 1"=30"

DESIGNED BY

Thygesen



PBI
Perry Builders, Inc.

Perry Builders, Inc.

12405 Locksley Lane Auburn, Ca 95602

Phone (530) 745-0580


State License #731569

SCALE: INCHES		DRAWN BY: R.O		DATE: 03/10/2025	
SITE ADDRESS: 151 Main st, Placerville, CA 95667		PROJECT #: D25-007991			
TITLE: ARCO		DRAWING #: SP			
REV: 		REV: 		REV: 	
REV: 		REV: 		REV: 	
REV: 		REV: 		REV: 	
REV: 		REV: 		REV: 	
SHEET #: 8		13			

RECEIVED
JUN 24 2025
CITY OF PLACERVILLE
DEVELOPMENT SERVICES DEPT



EXISTING VIEW

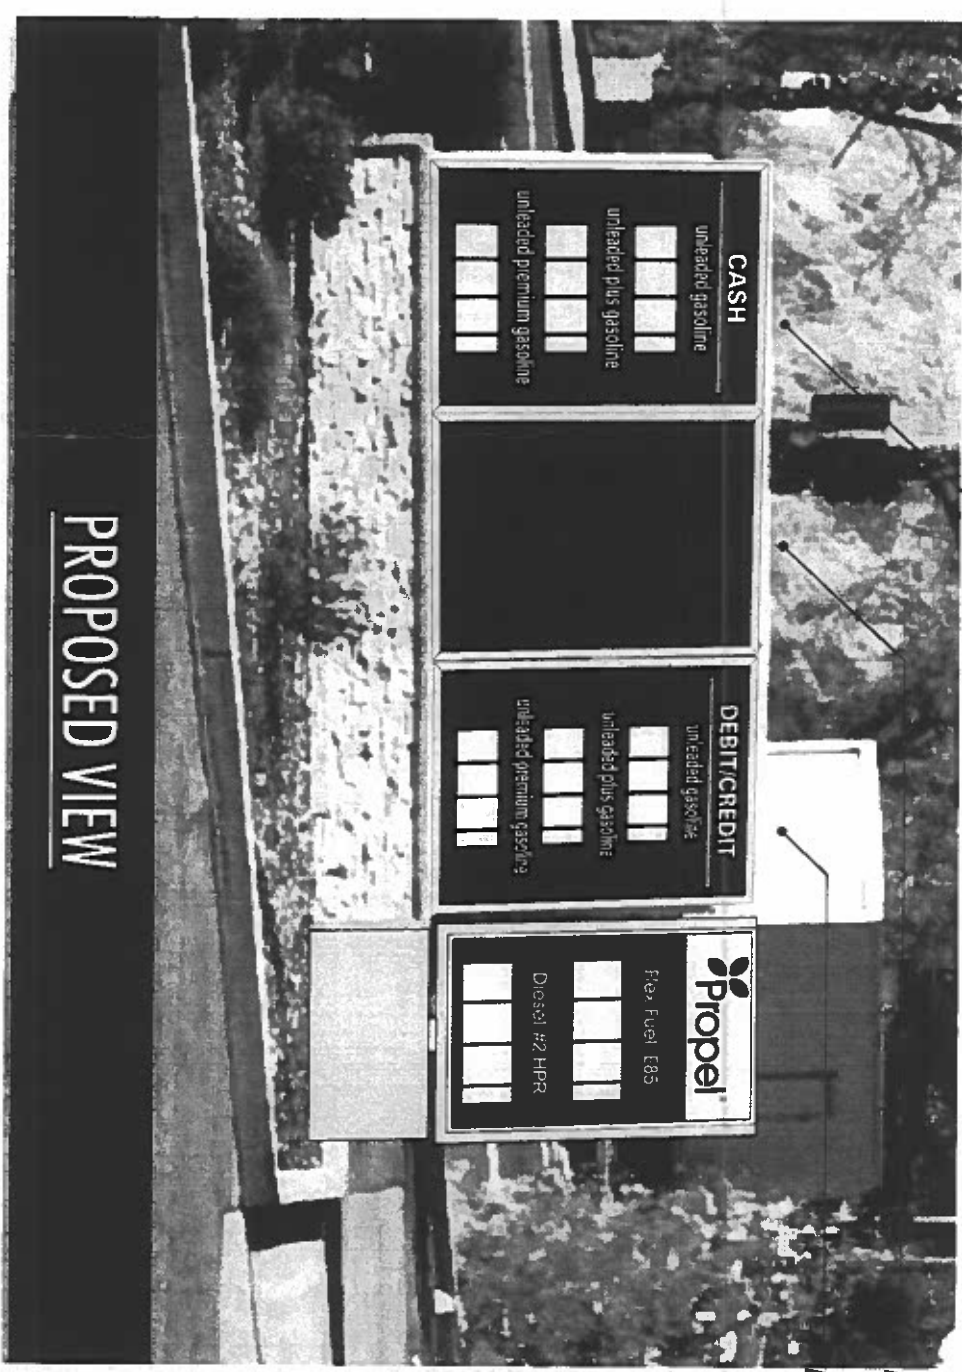

PROPOSED VIEW

AMYFD64X48A05

AMYFD64X48A01

AMYFD64X52A01

DESIGNED BY 				Perry Builders, Inc. 12405 Locksley Lane Auburn, Ca 95602 Phone (530) 745-0580 WWW.PERRYBUILDERSINC.COM State License #731569	
SCALE: NTS	DRAWN BY	R.O	DATE:	03/10/2025	
REV			SITE ADDRESS:		151 Main st, Placerville, CA 95667
REV			PROJECT #:		D25-007991
REV			DRAWING #:		SP
REV			SHEET #:		9
REV					13
TITLE:			ARCO		

ARCO

food mart

NIGHT ILLUMINATION VIEW

PRODUCT CODE:
WHITE PROTECTOP™ ON BLUE BACKGROUND

food mart

DETAIL A

NIGHT ILLUMINATION VIEW

CASH

unleaded gasoline
000 9
unleaded plus gasoline
000 9
unleaded premium gasoline
000 9

NIGHT ILLUMINATION VIEW

DEBIT/CREDIT

unleaded gasoline
000 9
unleaded plus gasoline
000 9
unleaded premium gasoline
000 9

DETAIL B

DETAIL A

NIGHT ILLUMINATION VIEW

DEBIT/CREDIT

unleaded gasoline
000 9
unleaded plus gasoline
000 9
unleaded premium gasoline
000 9

DETAIL B

DETAIL A

FRONT VIEW

FRONT VIEW

FRONT VIEW

SIDE VIEW

SIDE VIEW

SIDE VIEW

FRONT VIEW

FRONT VIEW

FRONT VIEW

SIDE VIEW

SIDE VIEW

SIDE VIEW

FRONT VIEW

FRONT VIEW

FRONT VIEW

SIDE VIEW

SIDE VIEW

SIDE VIEW

DESIGNED BY
Perry Builders, Inc.

Perry Builders, Inc.

32405 Locksley Lane Auburn, Ca 95602
Phone (530) 745-0580
WWW.PERRYBUILDERSINC.COM
State License #731569

SCALE 1"=15"

REV

REV

REV

REV

REV

REV

REV

REV

PROJECT #:
D25-007991

DRAWING #:
SP

SHEET #:
10

TITLE:
ARCO


SHEET #:
13

SITE ADDRESS:
151 Main st,
Placentia, CA 95667

DATE:
03/10/2025

DRAWN BY
R.O

RECEIVED
JUN 24 2025
CITY OF PLYMOUTH
DEVELOPMENT SERVICES

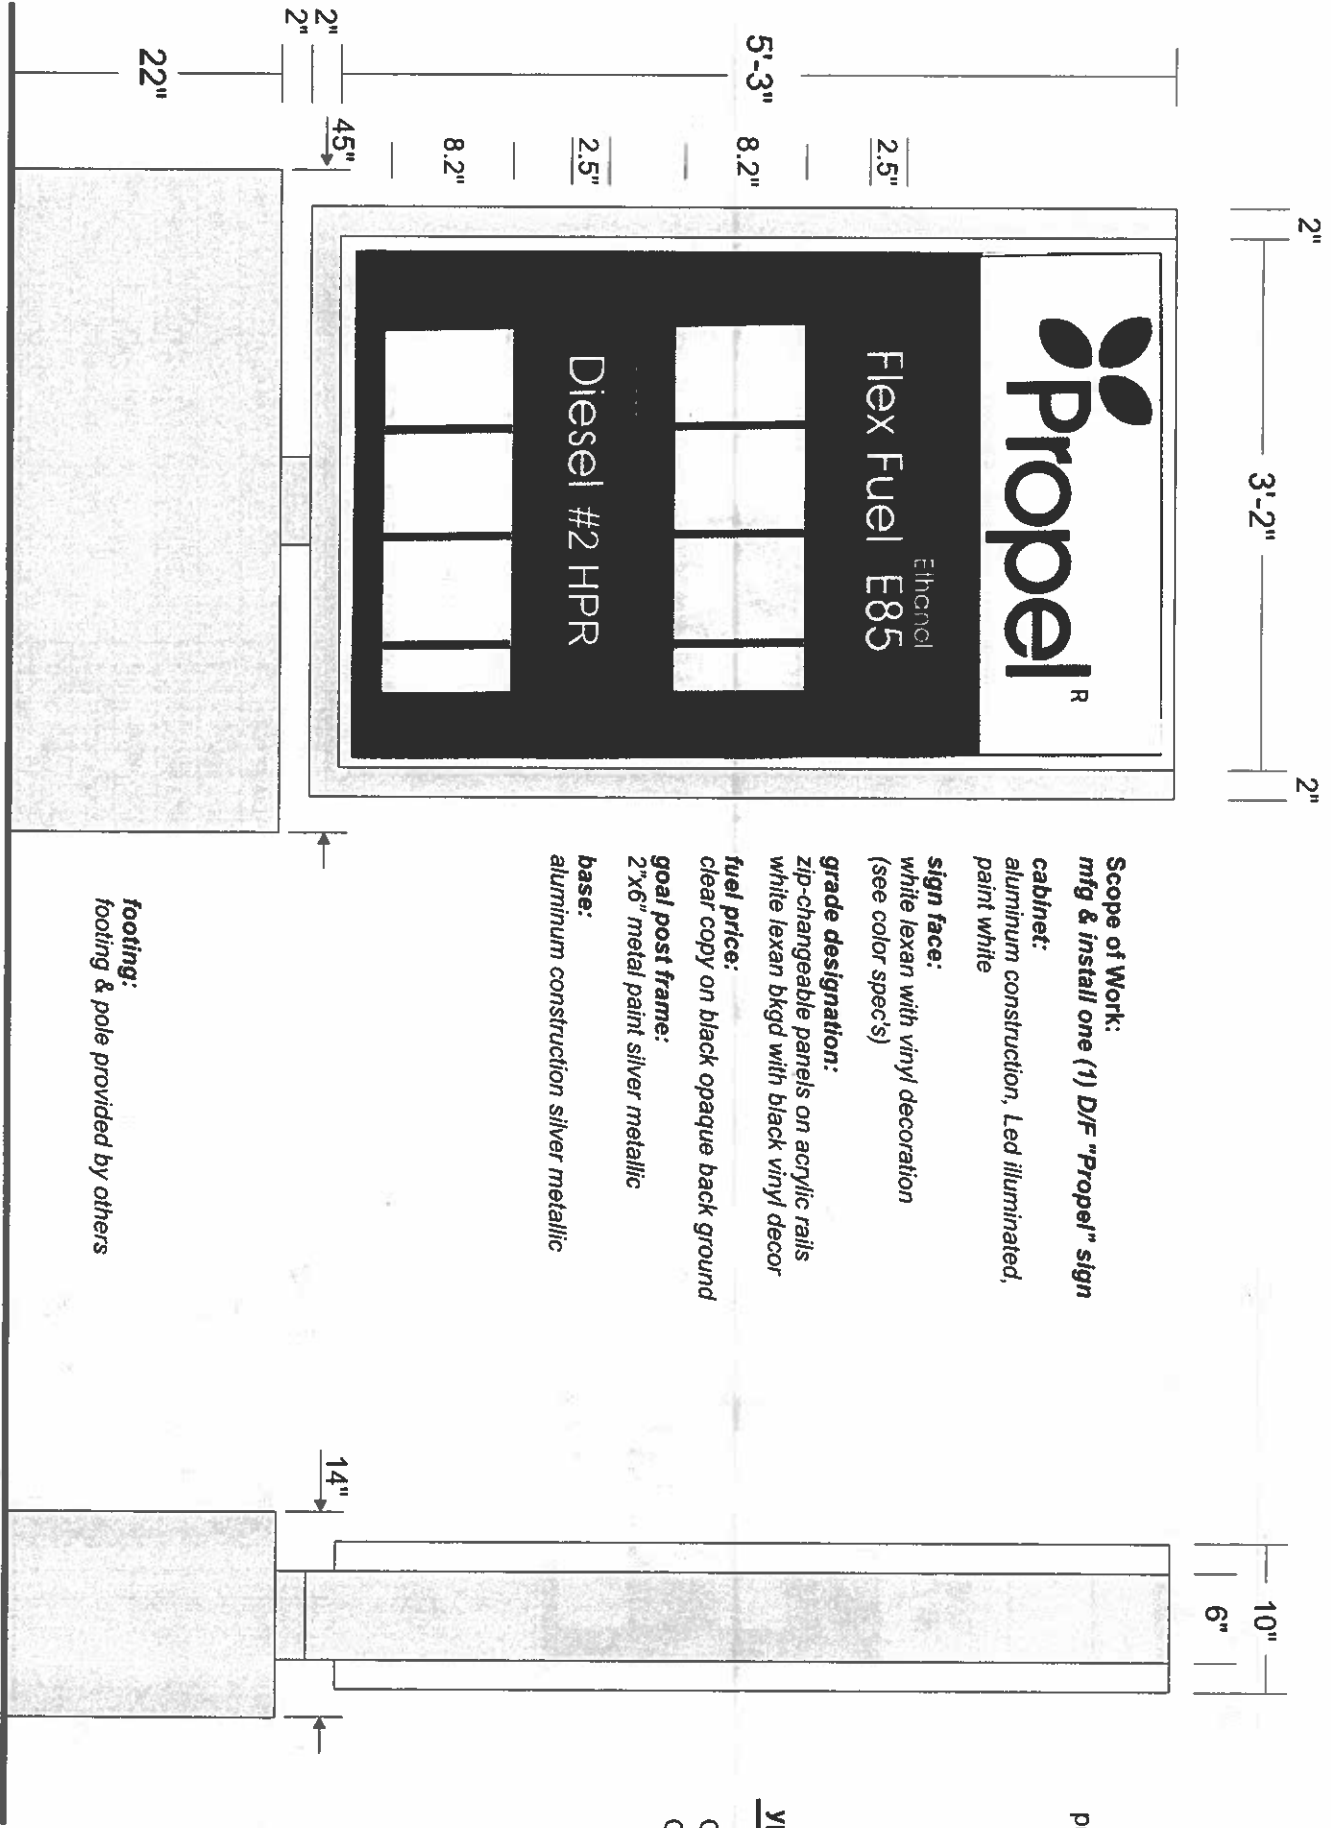

- Scope of Work:**
mfg & install one (1) D/F "Propel" sign
- cabinet:**
aluminum construction, Led illuminated, paint white
- sign face:**
white lexan with vinyl decoration
(see color specs)
- grade designation:**
zip-changeable panels on acrylic rails
white lexan bkgd with black vinyl decor
- fuel price:**
clear copy on black opaque back ground
- goal post frame:**
2"x6" metal paint silver metallic
- base:**
aluminum construction silver metallic

footing:
footing & pole provided by others

End View





pms 369

pms 369 — pms 370

Color Palette

T	ypreface	IT
C Avant Garde Medium		
C Avant Garde Demi		
350	369	370
		white

DESIGNED BY 				12405 Lockley Lane Auburn, Ca 95602 Phone (530) 745-0580 WWW.PERRYBUILDERSINC.COM State License #731569	
SCALE: NTS	DRAWN BY	R.O	DATE:	03/10/2025	SITE ADDRESS:
REV					151 Main st, Placerville, CA 95667
REV					
REV					
REV					
TITLE:					PROJECT #:
ARCO					D25-007991
DRAWING #:					SP
SHEET #:					11
					13

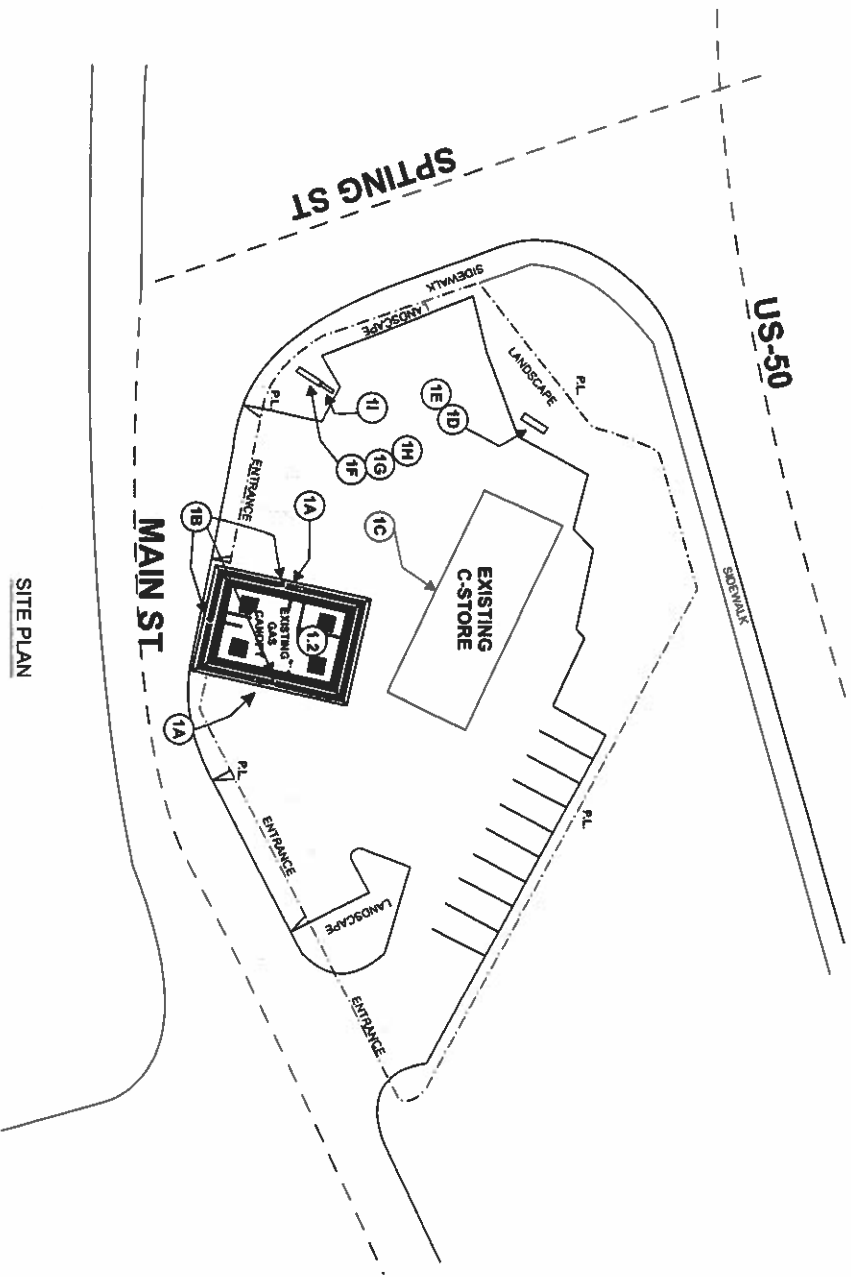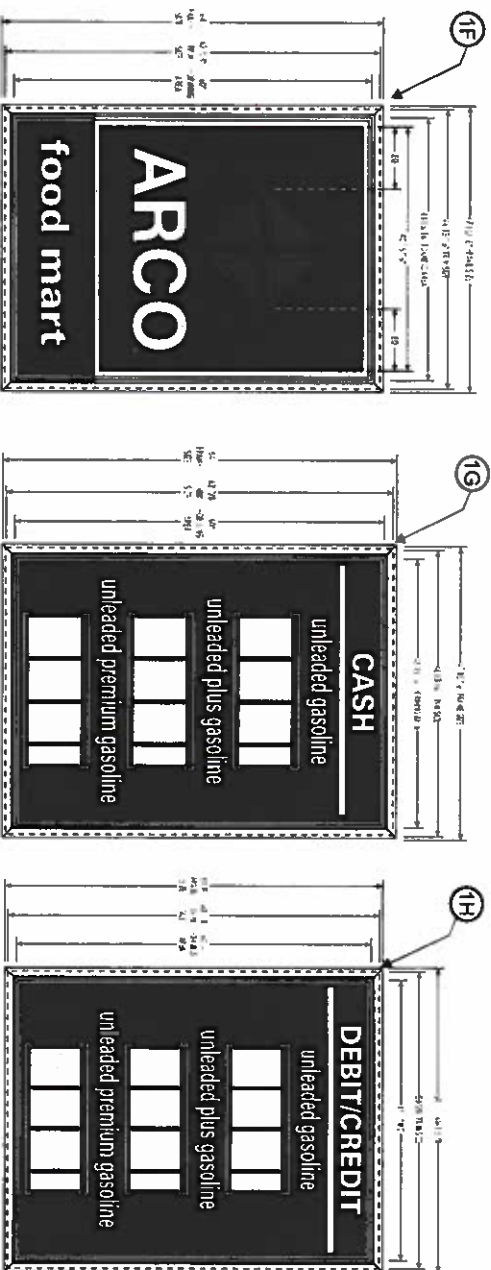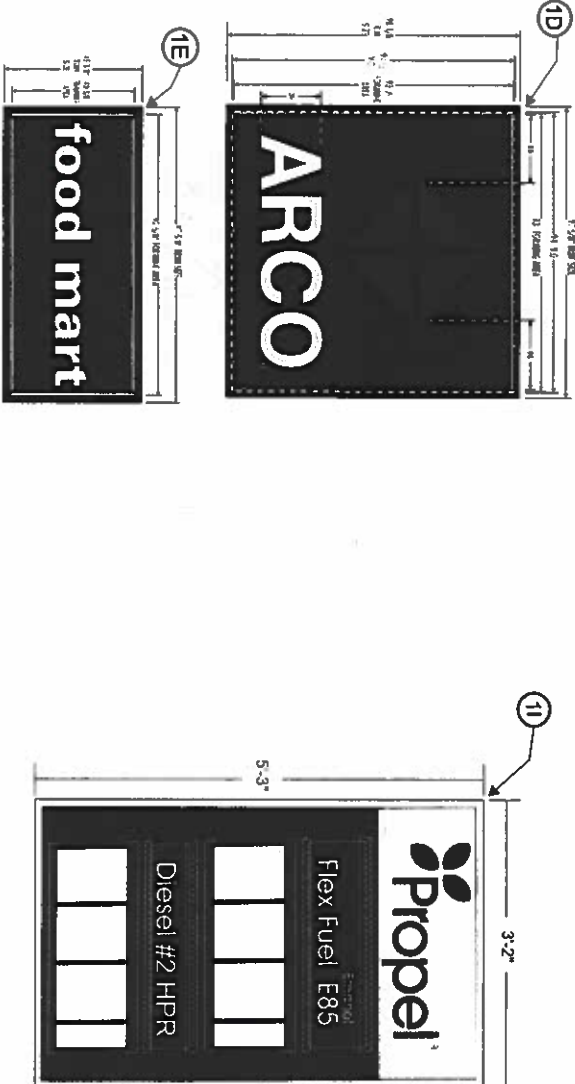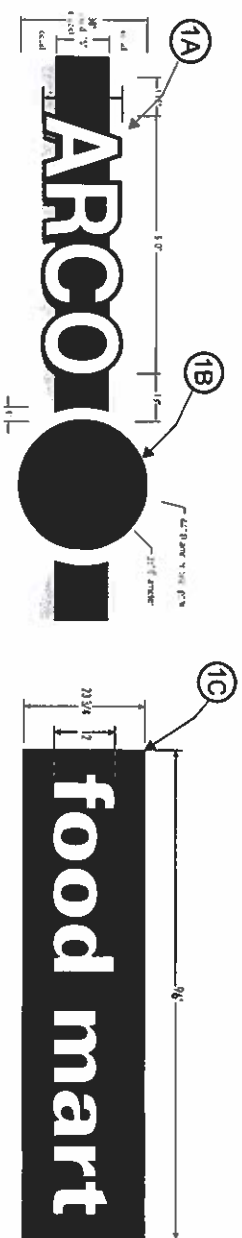

SIGN & SQUARE FOOT INDEX					
NO.	NAME OF SIGN	SIZE OF SIGN	QTY.	EXISTING SQ. FT.	NEW SQ. FT. EACH
1A	ARCO CHANNEL LETTERS	6'-0" x 1'-8"	2		10 SQ. FT.
1B	ARCO SPARK SIGN	36" DIAMETER	3		7.06 SQ. FT.
1C	FOOD MART WALL SIGN	96" x 23 1/2"	1		15.83 SQ. FT.
1D	HIGH RISE ARCO SIGN	93" x 93 1/2"	1		60.39 SQ. FT.
1E	HIGH RISE FOOD MART SIGN	92 1/2" x 40 1/4"	1		25.97 SQ. FT.
1F	MID ARCO/FOOD MART SIGN	43 1/4" x 60"	1		18.32 SQ. FT.
1G	MID CASH PRICE SIGN	43 1/4" x 60"	1		18.32 SQ. FT.
1H	MID DEBIT/CREDIT PRICE SIGN	47 1/2" x 60 1/2"	1		19.58 SQ. FT.
1I	PROPEL PRICE SIGN	3'-2" x 5'-3"	1		16.63 SQ. FT.
TOTAL SIGN SQ. FT.					216.22 SQ. FT.

DESIGNED BY

Perry Builders, Inc.
12405 Locksley Lane Auburn, Ca 95602
Phone (530) 745-0580
WWW.PERRYBUILDERSINC.COM
State License #731569

SCALE: NTS	DRAWN BY	R.O.	DATE:	03/10/2025	SITE ADDRESS:	151 Main st, Placerville, CA 95667	PROJECT #:	D25-007991
REV	△				TITLE:	ARCO	DRAWING #:	SP
REV	△						SHEET #:	12
REV	△							13


RECEIVED

24 2025
CITY OF PLACERVILLE
CONSTRUCTION SERVICES DEPT

FORECOURT NOTES 2 OF 2

		1) WOOD PLASTIC LAMINATE CABINET DOORS	Formica #89484-NG Oxidized Beamwood Natural Grain
		2) COUNTER TOP FOR COFFEE, HOT FOOD AND CASHIER	Formica #757 Luna Sand Solid Surface Material
		3) COUNTER TOP FOR FOUNTAIN AREA	Stainless Steel
		4) FLOOR TILE FOR SALES AREA	Porcelain Tile - Daltile - Portfolio PF08 Chocolate 12"x24" Grout - Custom Building Products #540 Truffle
		5) FLOOR TILE FOR BACKROOM AND OFFICE	Quarry Tile - Daltile - Abrasive Grain Field Tile 0040 Red Blaze 6"x6" Grout - Custom Building Products #540 Truffle
		6) WALL BASE FOR SALES AREA	Daltile - Portfolio Cove Base P36C9T PF08 Chocolate 6"x12" Grout - Custom Building Products #540 Truffle
		7) WALL BASE FOR BACKROOM AND OFFICE	Daltile - Quarry Cove Base Q 3565 0040 Red Blaze 5"x6" Grout - Custom Building Products #540 Truffle
		8) WALL BASE FOR RESTROOMS	Daltile - Portfolio Cove Base P36C9T PF11 "Noce" 6"x12" Grout - Custom Building Products #386 Oyster Gray
		9) WALL TILE FOR RESTROOMS	Daltile - PF11 "Noce" 12"x24" Grout - Custom Building Products #386 Oyster Gray
		10) WALL TILE FOR RESTROOMS	Daltile - PF13 "Season Blend" 12"x27" Sheet Grout - Custom Building Products #386 Oyster Gray
		11) WALL TILE FOR PREP AREA	Daltile Forest Park FP95 "Summertree" 6"x36" Grout - Custom Building Products #386 Oyster Gray
		12) WALL PAINT FOR SALES, BACKROOM AND OFFICE	- Benjamin Moore, 1079, "Bayside Beige"
		13) WALL PAINT FOR DOORS/FRAMES	- Benjamin Moore, 2121-70, "Chantilly Lace"
		14) PAINT FOR COFFEE NICHE	- Semi-Gloss finish - Benjamin Moore, 2096-30, "Grandfather Clock Brown"
		15) ADA/Handicap Blue	- Benjamin Moore, P58-30, "Handicap Blue", Safety/Zone marking (atx required)
		16) ALUMINUM COMPOSITE MATERIAL	- Pantone PMS 166c, "Orange"
		17) ALUMINUM COMPOSITE MATERIAL	- Alucobond, "Rustic Walnut"
		18) ADA/Handicap Blue	- Benjamin Moore, P58-30, "Handicap Blue", Safety/Zone marking (atx required)
		19) PAINT FOR FOUNTAIN AREA	- Semi-Gloss finish - Benjamin Moore, 2049-50, "Spectra Blue"
		20) PAINT FOR HOT FOOD RETURN WALL	- Semi-Gloss finish - Benjamin Moore, 2019-30, "Sunflower"
		21) PAINT FOR COOLER AREA	- Eggshell finish - Benjamin Moore, 768, "Atlantis Blue"
		22) PAINT FOR RESTROOM INTERIOR	- Semi-Gloss finish - Benjamin Moore, PM-28, "Linen White"
		23) PAINT FOR UPPER SUFFIT	- Eggshell finish - Benjamin Moore, 2132-60, "Metallic Silver"
		24) PAINT FOR CABINETS	- RAL 9005, "Jet Black"
		25) PAINT FOR FOUNTAIN AREA CABINETS	- Metallic finish - RAL 9006, "White Aluminum"
		26) CEILING PAINT FOR SALES AREA AND CLEARSTORY WALLS/CEILING	- Eggshell finish - Benjamin Moore, 2108-40, "Stardust"
		27) WALL PAINT	- Satin finish - Benjamin Moore, 1077, "Great Plains Gold"
		28) WALL PAINT	- Satin finish - Benjamin Moore, 1030, "Brandy Cream"
		29) WALL PAINT	- High Gloss finish - Benjamin Moore, 2121-30, "Pewter"
		30) ARCO BLUE	- Pantone PMS 288c
		31) ARCO MED. BLUE	- Pantone PMS 301c
		32) ARCO LT. BLUE	- Pantone PMS 2935c
		33) ARCO RED	- Pantone PMS 485c
		34) HIGH HIDING WHITE	- Benjamin Moore, 2123-70, "Ice Mist" - P28 DTM (Gallon)
		35) PEARL	- Benjamin Moore, OC-8, "Elephant Tusk" - P28 DTM (Gallon)
		36) WARM GREY	- Benjamin Moore, 2137-40, "Desert Twilight" - P28 DTM (Gallon)
		37) YELLOW	- Benjamin Moore, 2022-10, "Yellow" - P28 DTM (Gallon)

DESIGNED BY

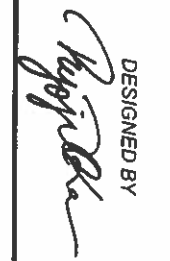

PBIPerry Builders, Inc.

12405 Locksley Lane Auburn, Ca 95602

Phone (530) 745-0580

WWW.PERRYBUILDERSINC.COM

State License #731569

SCALE: NTS

DRAWN BY R.O

DATE: 03/10/2025

SITE ADDRESS: 151 Main st, Placerville, CA 95667

PROJECT #: D25-007991

TITLE: ARCO

DRAWING #: SP

SHEET #: 13

13

