

Sign Permit Application
COVER LETTER

All work to be done IAW 2022 CBC, CFC CEC Compliant.

APN# 003022017

Occupancy Group M

Zoning HWC: Highway Commercial

Construction Type Type II-B

Pages & Contents

Pg. 1..... Cover Letter

Pg. 2..... Site Plan

Pg. 3..... Canopy Elevations

Pg. 4..... Canopy Signs & Attachment Details

Pg. 5..... Fuel Pump Elevations

Pg. 6..... Building Elevations & Food Mart Sign Details

Pg. 7..... High Rise Sign Elevations

Pg. 8..... High Rise Signs & Attachment Details

Pg. 9..... MID Sign Elevations

Pg.10.....Site Map & Square Foot Index

Pg.11.....Arco Color Specifications

DESIGNED BY




Perry Builders, Inc.
12405 Locksley Lane Auburn, Ca 95602
Phone (530) 745-0580
WWW.PERRYBUILDERSINC.COM
State License #731569

SCALE: NTS	DRAWN BY R.O	DATE: 03/10/2025	SITE ADDRESS: 151 Main st, Placerville, CA 95667	PROJECT #: D25-007991
REV: 			TITLE: ARCO	DRAWING #: SP
REV: 				
REV: 				
REV: 				
				SHEET #: 1
				11

US-50

SPRING ST

US-50

SIDEWALK

49'-2"

P.L.

LANDSCAPE

3.0

EXISTING
C-STORE

2,340 sq.ft

2.0

4.0

4.1

44'

1.0

55'

1.1

120'-8"

MAIN ST

1.1

P.L.

SIDEWALK

ENTRANCE

152'

LANDSCAPE

ENTRANCE

94'

P.L.


210'-2"

36'

16'-5"

24'

US-50

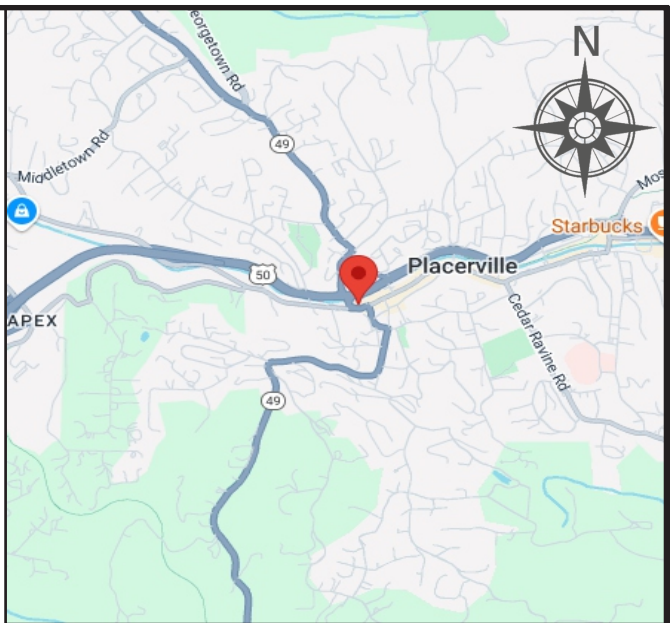

VICINITY MAP

SCOPE OF WORK

CANOPY:

- 1.0 INSTALL NEW FASCIA W/BULL NOSE DECAL & LASERLINE PER ATTACHED SHEETS.
- 1.1 INSTALL ILLUMINATED ARCO SPARKS & ARCO CHANNEL LETTERS PER ATTACHED SHEET.
- 1.2 IMAGE EXISTING DESPENSERS PER ARCO STANDARD PER ATTACHED SHEET.

BUILDING:

- 2.0 REMOVE EXISTING SIGN AND INSTALL NEW ILLUMINATED FOOD MART SIGN AND CONNECT TO (E) 110V PER ATTACHED SHEETS.

HIGH RISE POLE SIGN:

- 3.0 REMOVE EXISTING SIGN FACES AND REFACE WITH NEW PER ATTACHED SHEETS.

MID PRICE SIGN:

- 4.0 REMOVE EXISTING SIGN FACES AND REFACE WITH NEW, CONNECTING TO (E) 110(V) PER ATTACHED SHEETS.
- 4.1 INSTALL NEW PROPEL MID PRICE SIGN PER ATTACHED SHEETS.

SITE PLAN

DESIGNED BY
Perry Builders, Inc.



Perry Builders, Inc.
12405 Locksley Lane Auburn, Ca 95602
Phone (530) 745-0580
WWW.PERRYBUILDERSINC.COM
State License #731569

SCALE: NTS	DRAWN BY R.O	DATE: 03/10/2025
REV:		
REV:		
REV:		
REV:		

SITE ADDRESS: 151 Main st,
Placerville, CA 95667

TITLE:
ARCO


PROJECT #:	D25-007991
DRAWING #:	SP
SHEET #:	2




11




FRONT ELEVATION

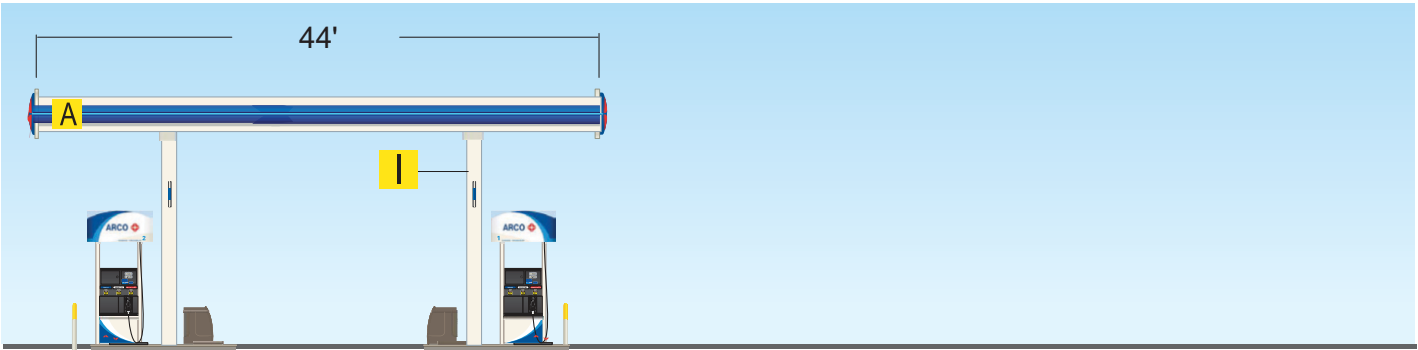


LEFT ELEVATION

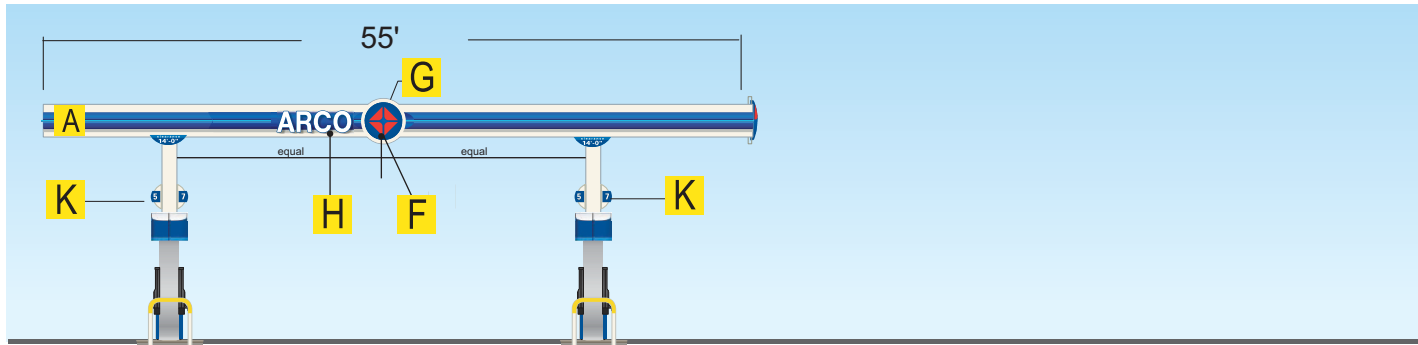

BACK ELEVATION

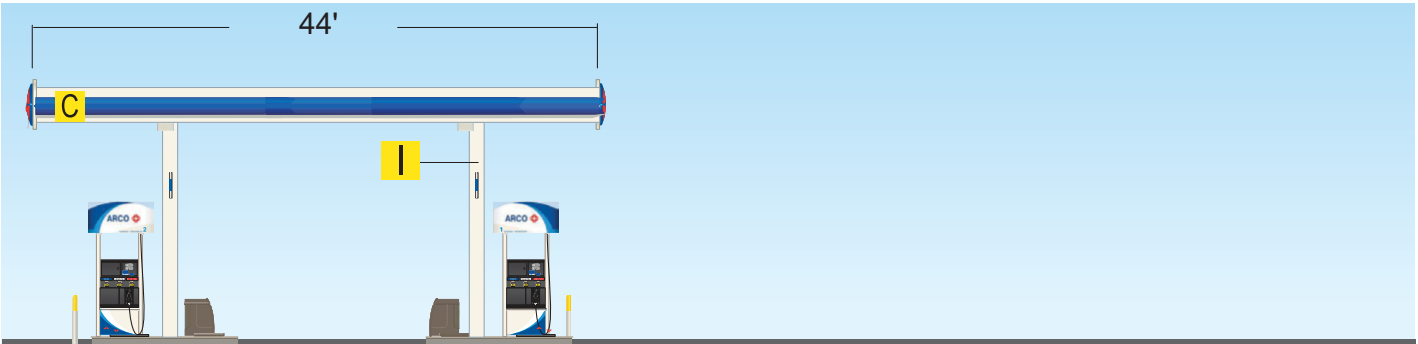

RIGHT ELEVATION

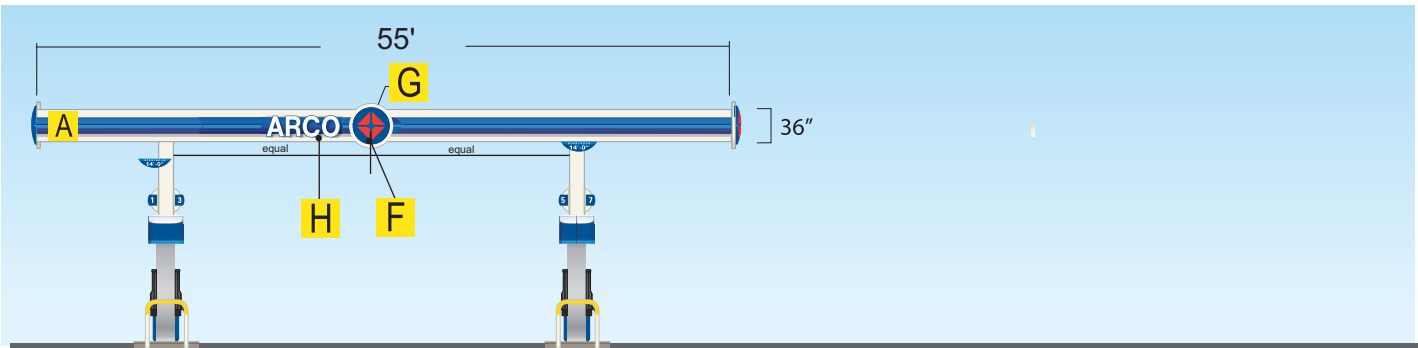


SCALE 1"=15'

- A** ☒ Install Pearl ACM with pre-applied Bullnose Decal and Blue LED Light Bar
 - ☐ 15" (If fascia height is >24" and <36")
 - ☒ 21" (If fascia height is >36")
- B** ☐ Install 3D Bullnose Decal & Blue LED Light Bar
 - ☐ 15" (If fascia height is >24" and <36")
 - ☐ 21" (If fascia height is >36")
- C** ☒ Install 3D Bullnose Decal without Light Bar
 - ☐ 15" (If fascia height is >24" and <36")
 - ☒ 21" (If fascia height is >36")
- D** ☐ Install Pearl ACM
- E** ☐ Paint Fascia
- F** Install Illuminated Spark (Qty: 3_)
 - ☐ 18"
 - ☐ 24"
 - ☐ 30" (Restricted)
 - ☒ 36"
- G** ☒ Install ARCO Arc behind each Spark (Not required if fascia is >40")
- H** Install ARCO Channel letters (Qty: 2_)
 - ☐ 15" (If fascia height is >18" and <23")
 - ☒ 20" (If fascia height is >23")
- I** ☒ Paint canopy columns **Pearl (c.01)**
- J** ☒ Canopy Decking (under-canopy) to be painted **High Hiding White**
- K** ☒ Fuel Position Flag 10'-6" from the ground
- L** ☒ Canopy Clearance Sign

NOTES

MAP

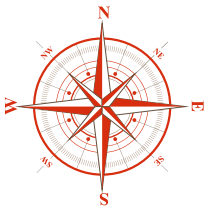


DESIGNED BY
Perry Builders, Inc.





Perry Builders, Inc.
12405 Locksley Lane Auburn, Ca 95602
Phone (530) 745-0580
WWW.PERRYBUILDERSINC.COM
State License #731569

SCALE: NTS	DRAWN BY R.O	DATE: 03/10/2025
REV:		
REV:		
REV:		
REV:		




SITE ADDRESS: 151 Main st, Placerville, CA 95667	PROJECT #: D25-007991
TITLE: ARCO	DRAWING #: SP
	SHEET #: 3
	11

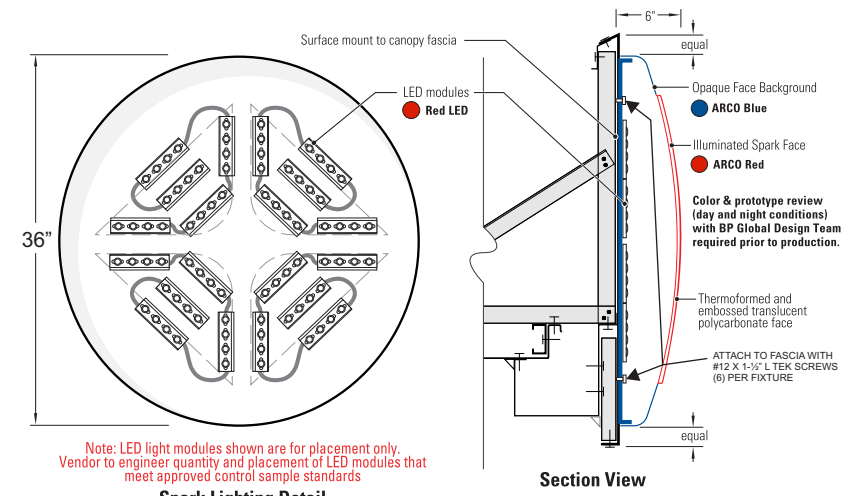

Spark Lighting Detail
ARCO FASCIA SPARK SIGN
SCALE: N.T.S

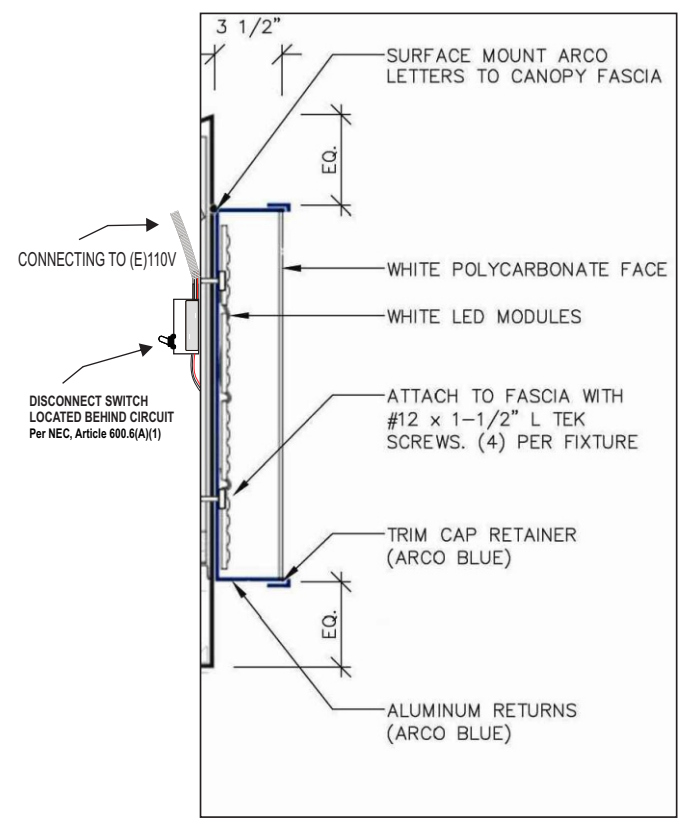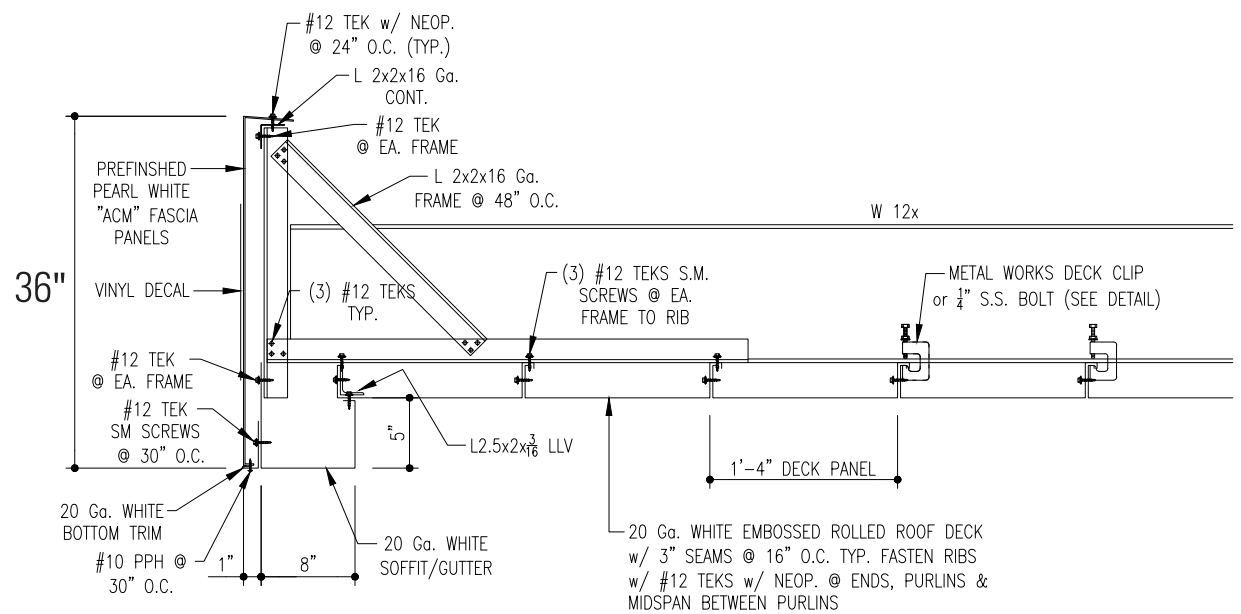

ARCO CHANNEL LETTERS - SIDE VIEW
SCALE: N.T.S

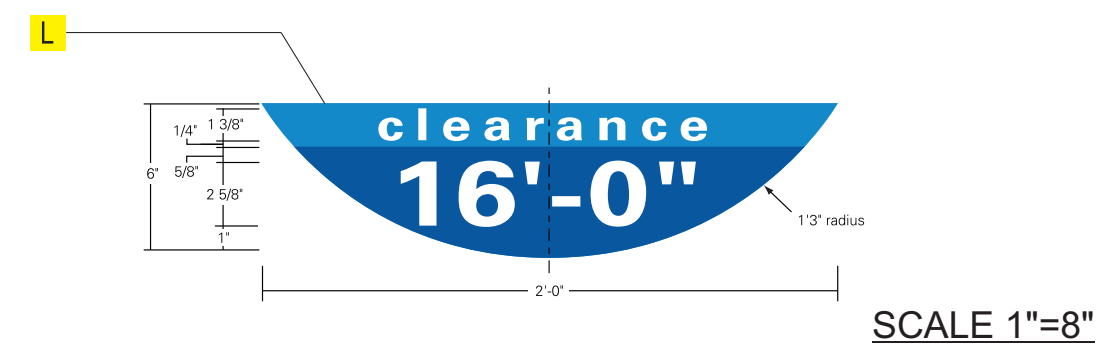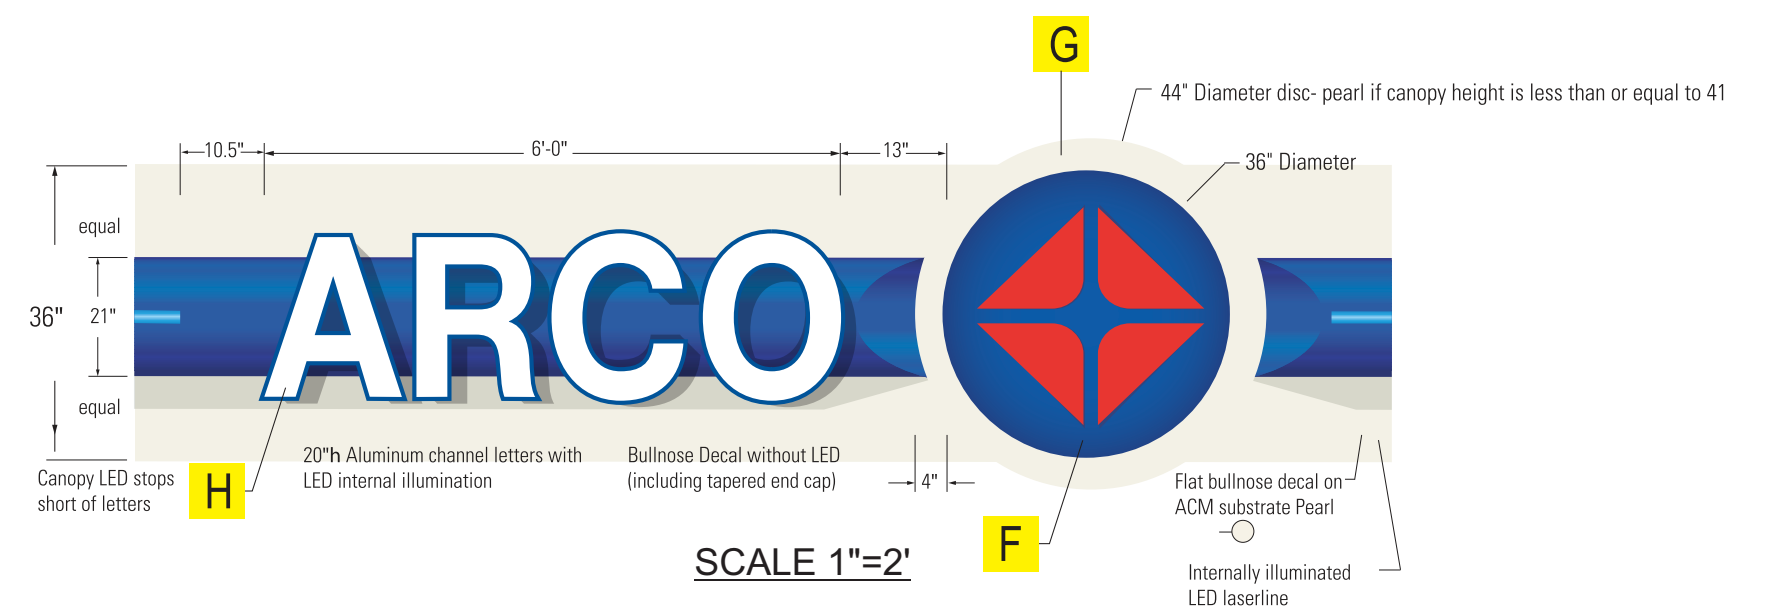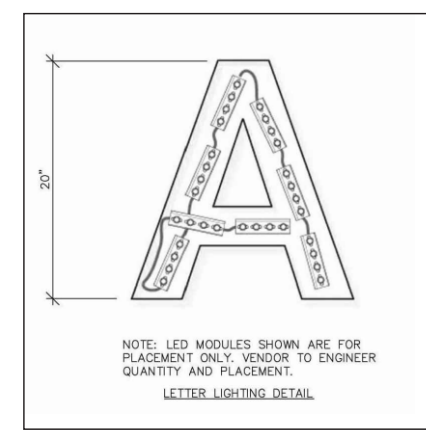

DESIGNED BY
Perry Builders, Inc.



Perry Builders, Inc.
12405 Locksley Lane Auburn, Ca 95602
Phone (530) 745-0580
WWW.PERRYBUILDERSINC.COM
State License #731569

SCALE: N.T.S	DRAWN BY R.O	DATE: 03/10/2025	SITE ADDRESS: 151 Main st, Placerville, CA 95667	PROJECT #: D25-007991
REV:			TITLE: ARCO	DRAWING #: SP
REV:				SHEET #: 4
REV:				11



EXISTING FUEL PUMP ELEVATIONS



PROPOSED FUEL PUMP ELEVATIONS

DESIGNED BY
Perry Builders, Inc.




Perry Builders, Inc.
12405 Locksley Lane Auburn, Ca 95602
Phone (530) 745-0580
WWW.PERRYBUILDERSINC.COM
State License #731569

SCALE: NTS	DRAWN BY R.O	DATE: 03/10/2025	SITE ADDRESS: 151 Main st, Placerville, CA 95667	PROJECT #: D25-007991
REV:			TITLE: ARCO	DRAWING #: SP
REV:				SHEET #: 5 11
REV:				
REV:				


EXISTING




PROPOSED

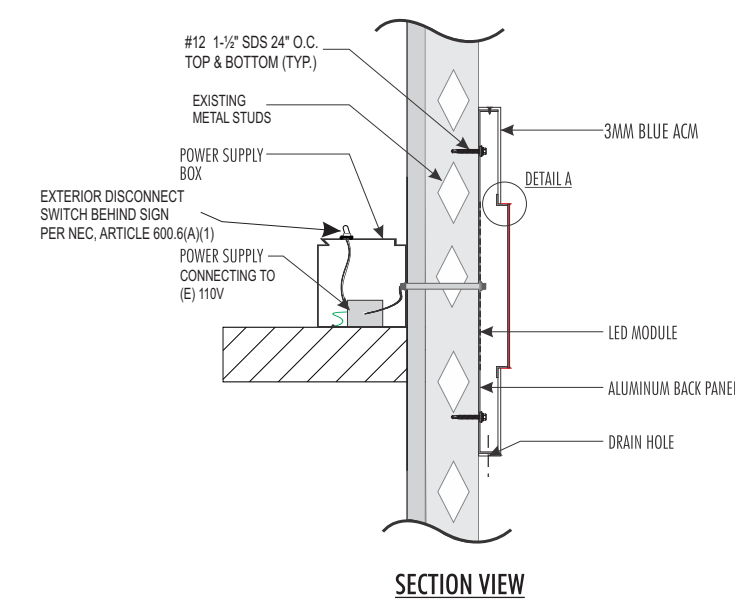

SECTION VIEW

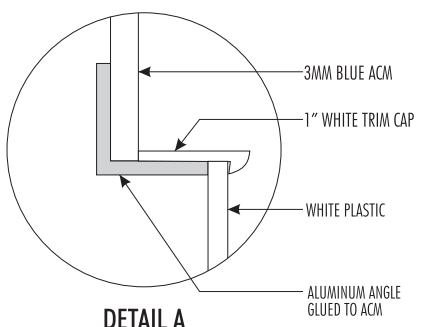


DETAIL A

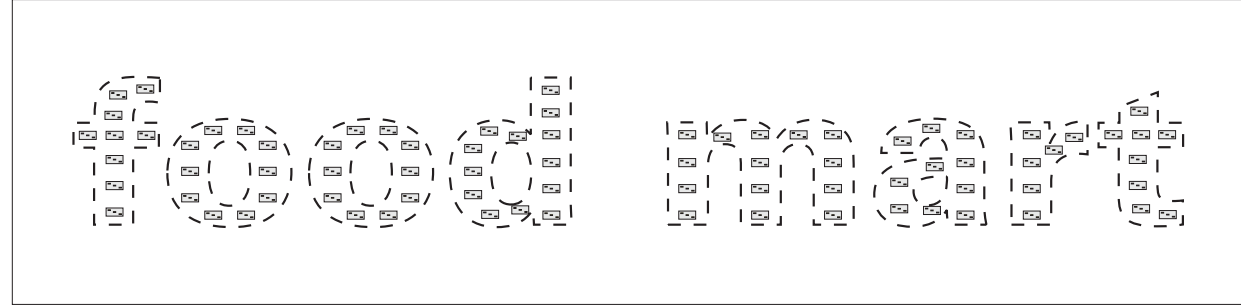

LED CONFIGURATION



FINISHED PART

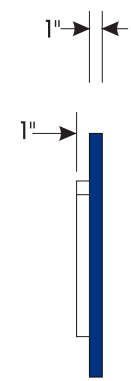

SIDE VIEW



NIGHT ILLUMINATION VIEW

SCALE 1"=15"

DESIGNED BY
Perry Builders, Inc.



Perry Builders, Inc.
12405 Locksley Lane Auburn, Ca 95602
Phone (530) 745-0580
WWW.PERRYBUILDERSINC.COM
State License #731569

SCALE: NTS	DRAWN BY R.O	DATE: 03/10/2025	SITE ADDRESS: 151 Main st, Placerville, CA 95667	PROJECT #: D25-007991
REV:			TITLE: ARCO	DRAWING #: SP
REV:				SHEET #: 6
REV:				11



EXISTING VIEW



PROPOSED VIEW

AMYFD98X98A01

AMYFD45X98A01



NOTE:
PROPOSED WORK IS A SIGN REFACE.

DESIGNED BY
Perry Builders, Inc.




Perry Builders, Inc.
12405 Locksley Lane Auburn, Ca 95602
Phone (530) 745-0580
WWW.PERRYBUILDERSINC.COM
State License #731569

SCALE: NTS	DRAWN BY R.O	DATE: 03/10/2025	SITE ADDRESS: 151 Main st, Placerville, CA 95667	PROJECT #: D25-007991
REV: 			TITLE: ARCO	DRAWING #: SP 
REV: 				
REV: 				SHEET #: 7
REV: 				11

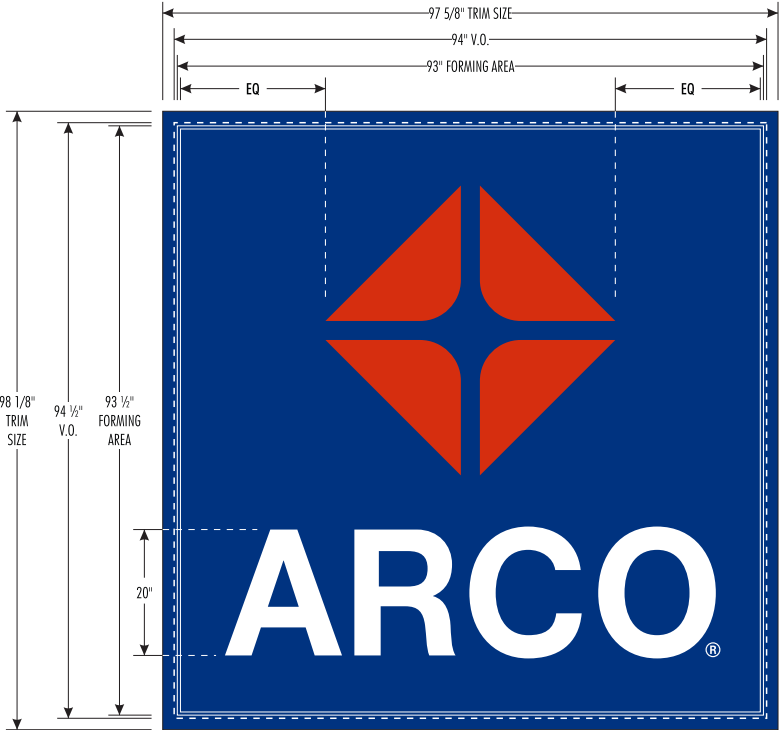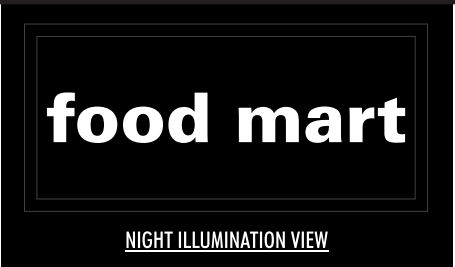

FRONT VIEW
CABINET SIZE: 98-1/2" X 98" WITH A 2" RETAINER

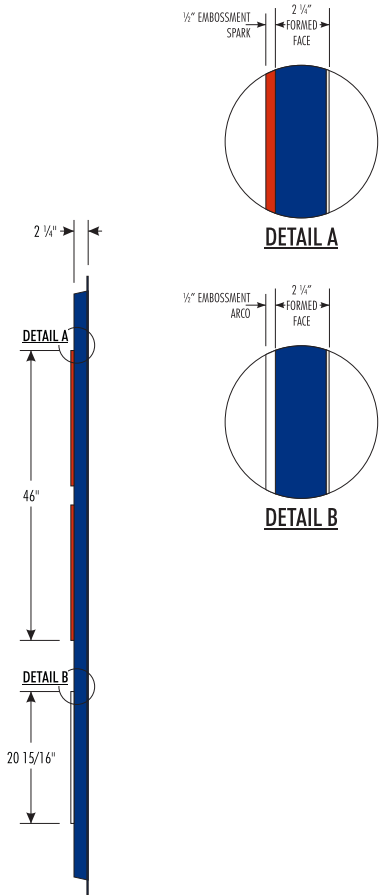

SIDE VIEW



FRONT VIEW
CABINET SIZE: 45-3/4" X 98" WITH A 2" RETAINER



SIDE VIEW

SCALE 1"=30"

DESIGNED BY
Perry Builders, Inc.



Perry Builders, Inc.
12405 Locksley Lane Auburn, Ca 95602
Phone (530) 745-0580
WWW.PERRYBUILDERSINC.COM
State License #731569

SCALE: NTS		DRAWN BY	R.O	DATE:	03/10/2025
REV:	△				
REV:	△				
REV:	△				
REV:	△				


SITE ADDRESS: 151 Main st,
Placerville, CA 95667

TITLE:
ARCO

PROJECT #:
D25-007991

DRAWING #:	SP	△
SHEET #:	8	11

NUMERAL FONTS
PART # SF1208N100 (REFERENCE ONLY)
CLEAR COPY ON BLUE OPAQUE BACKGROUND

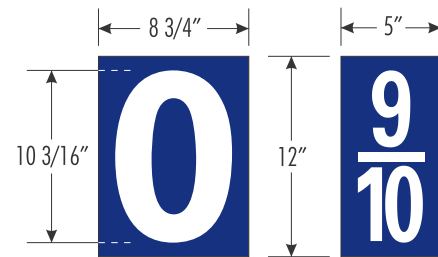


EXISTING



PROPOSED




NIGHT VIEW

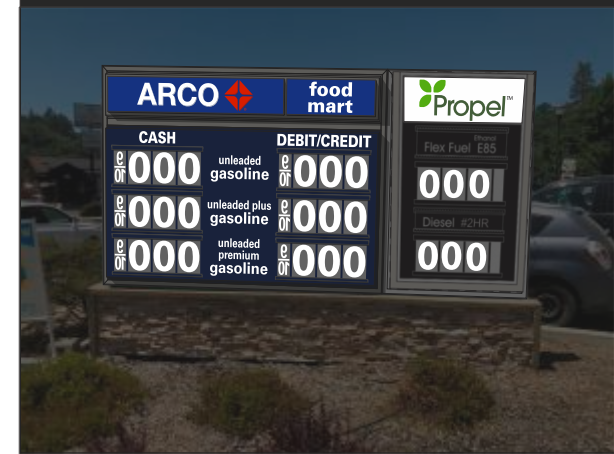

← CASH TO STREET

SIDE A

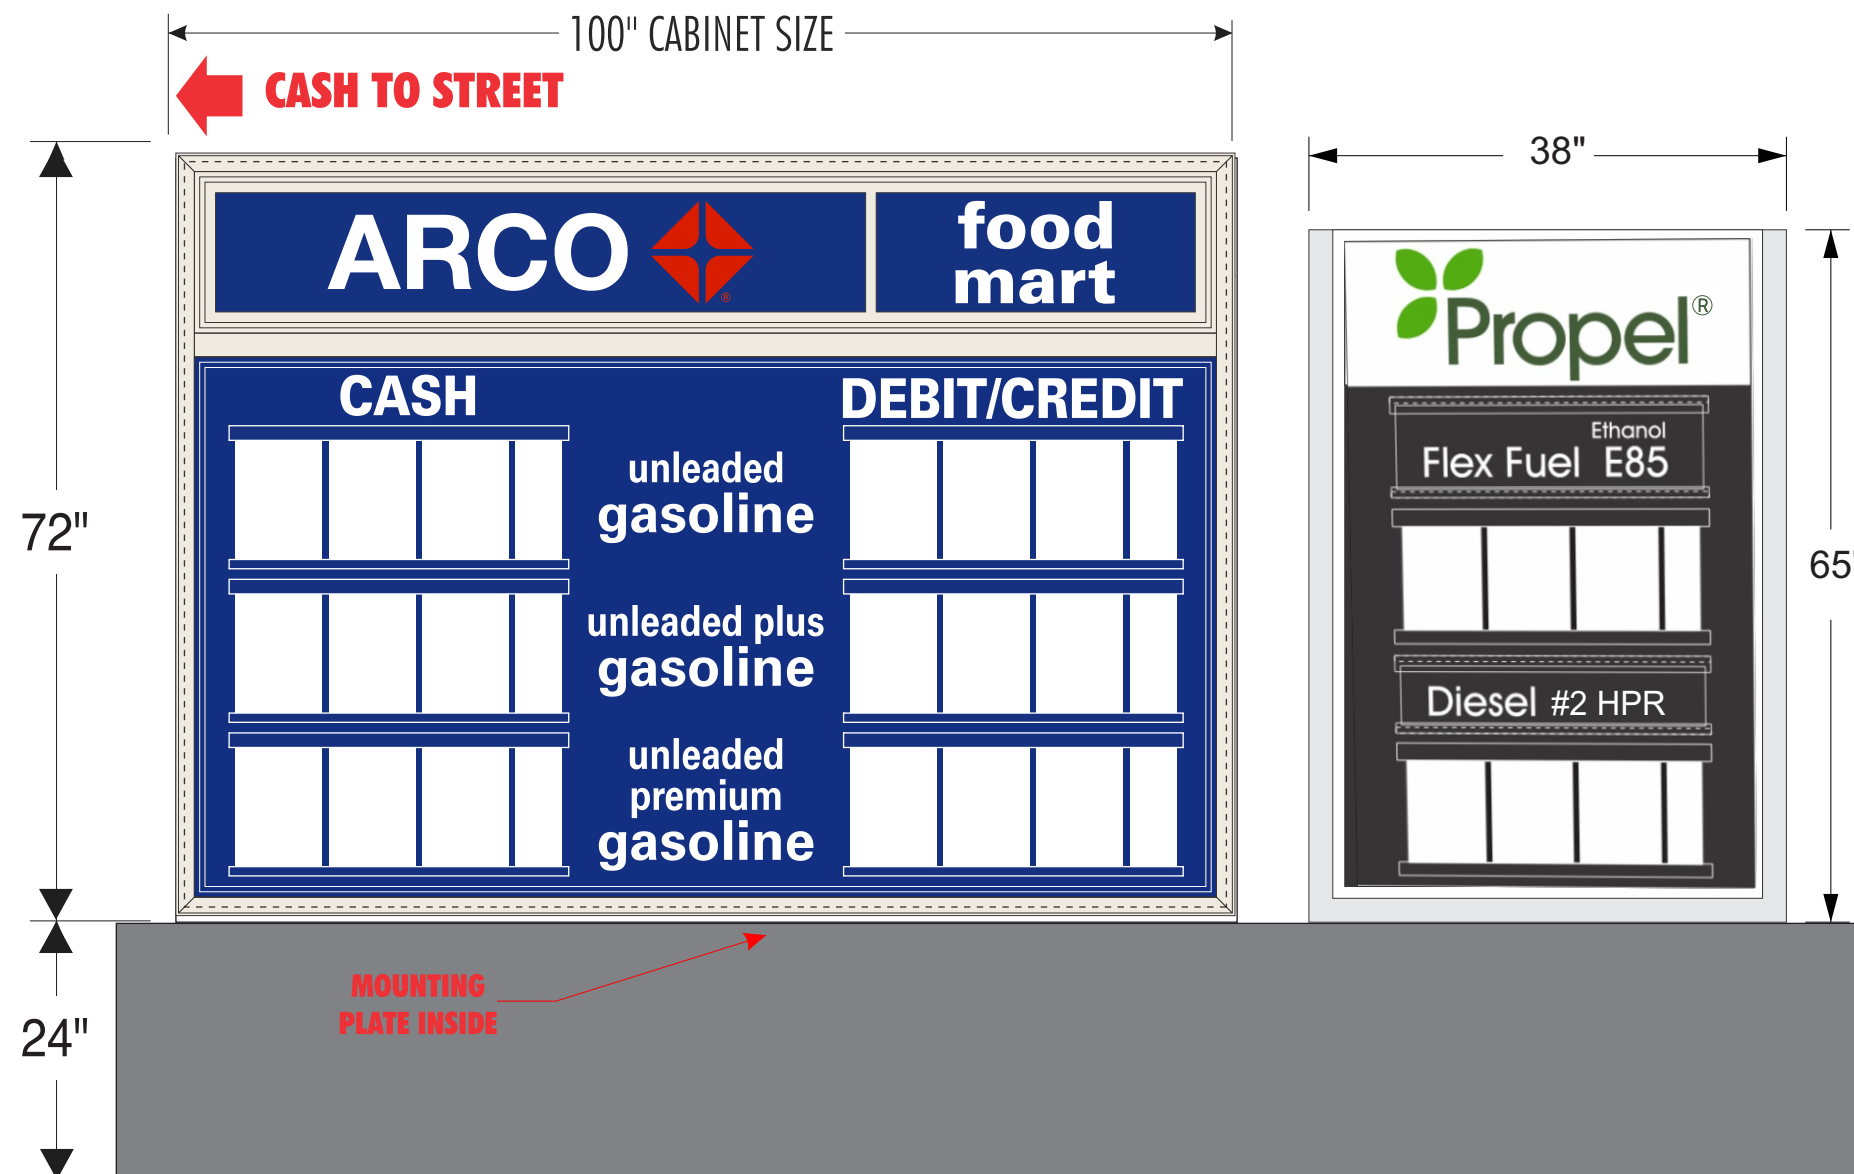

COLOR:

A	WHITE	
B	PMS 288C	
C	PMS 485C	
D	PMS BLOCKOUT	
E	PMS 348C	
F	DIGITAL PRINT	
G		

MATERIALS:

1	PLASTIC	FORMED ☐ FLAT ☒
2	ALUMINUM	
3	3M VINYL	



Typeface	Color Palette
C Avant Garde Medium	
C Avant Garde Demi	






SCALE : 1" = 18"

DESIGNED BY



Perry Builders, Inc.
12405 Locksley Lane Auburn, Ca 95602
Phone (530) 745-0580
WWW.PERRYBUILDERSINC.COM
State License #731569

SCALE: NTS	DRAWN BY R.O	DATE: 03/10/2025	SITE ADDRESS: 151 Main st, Placerville, CA 95667	PROJECT #: D25-007991
REV:			TITLE: ARCO	DRAWING #: SP
REV:				SHEET #: 9
REV:				11

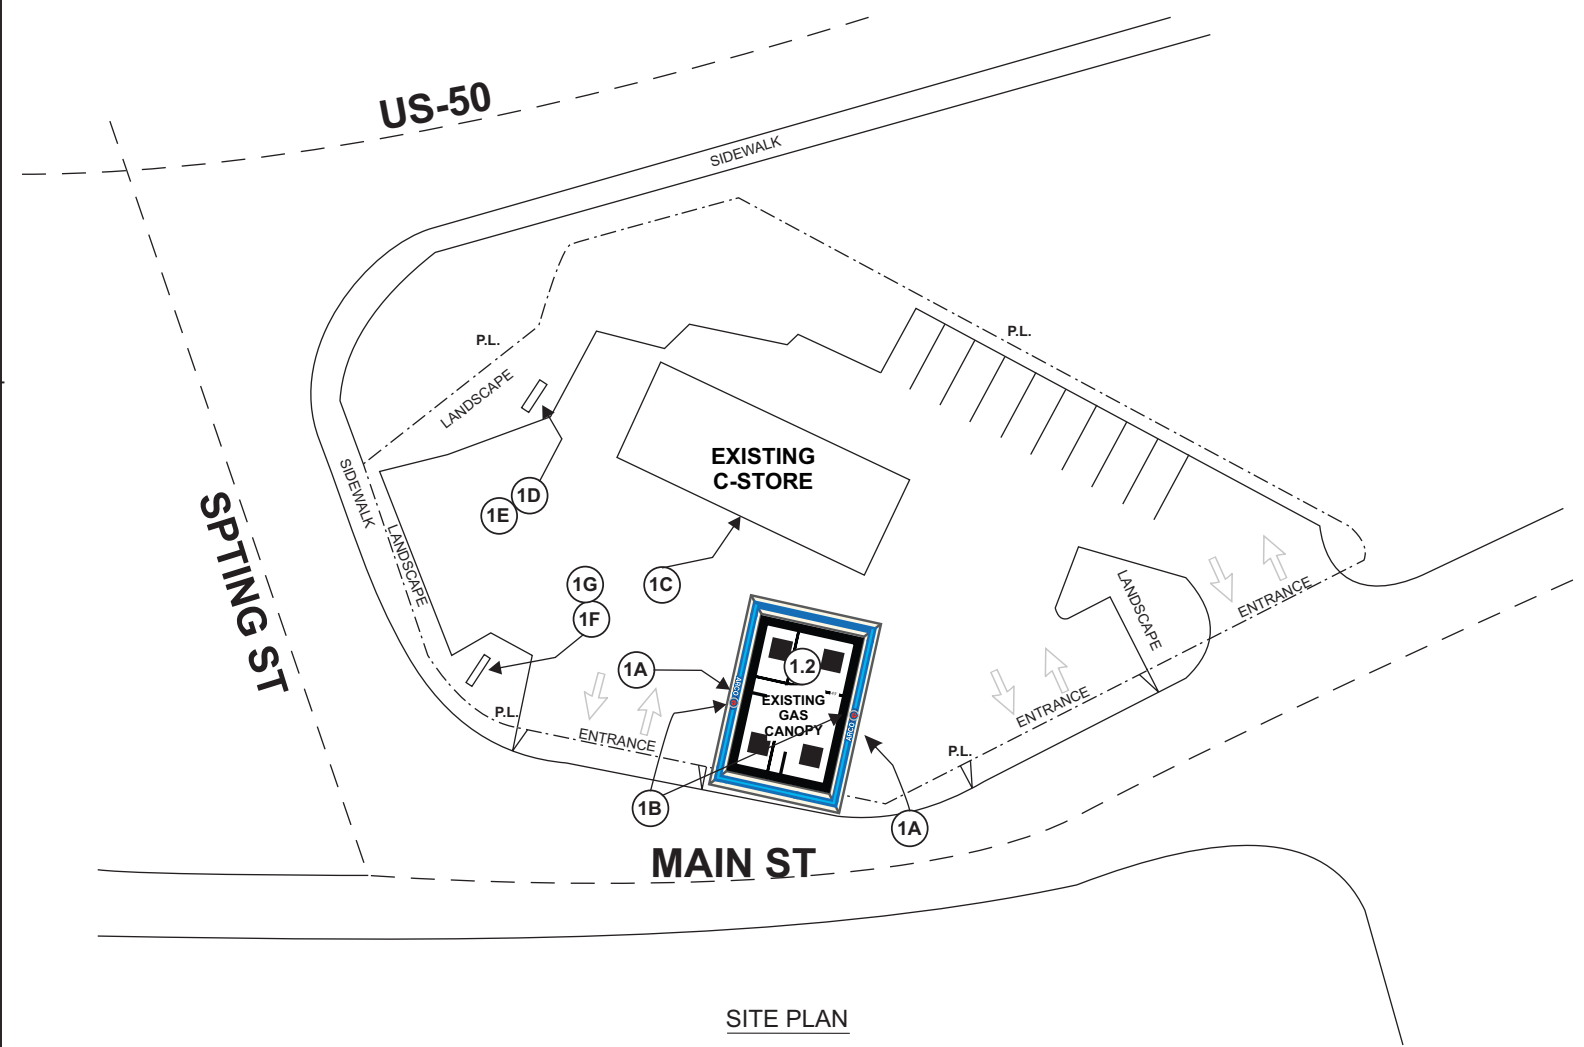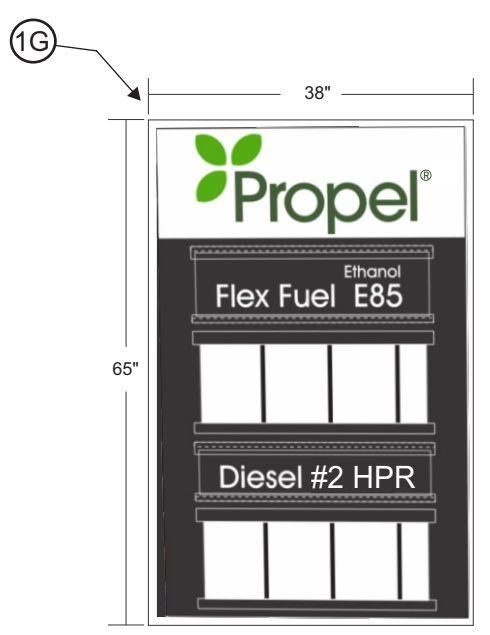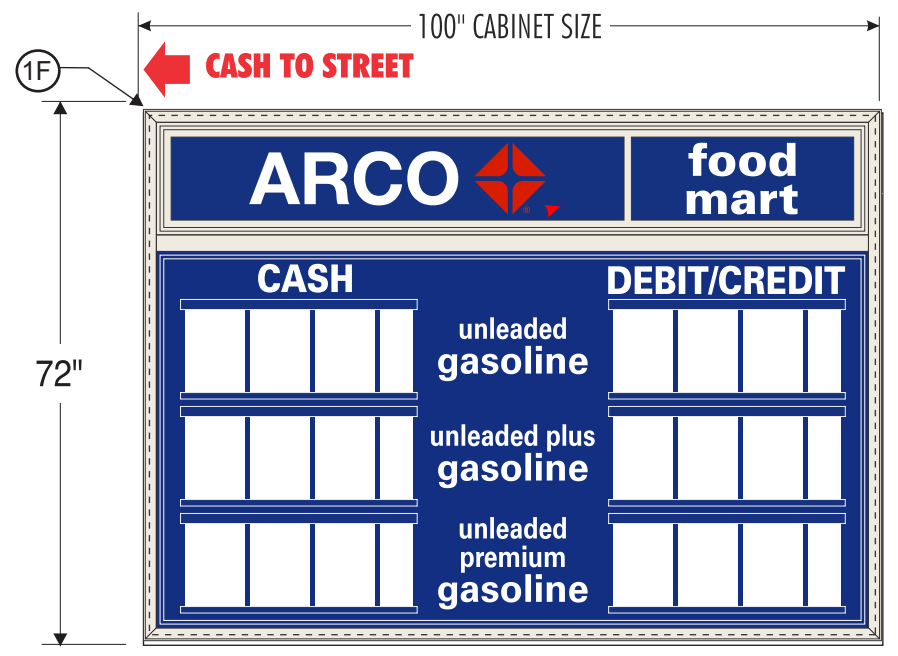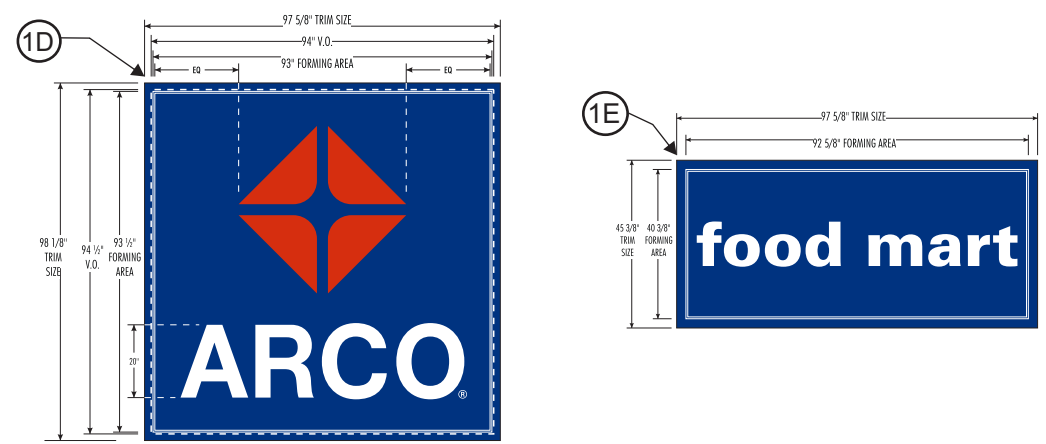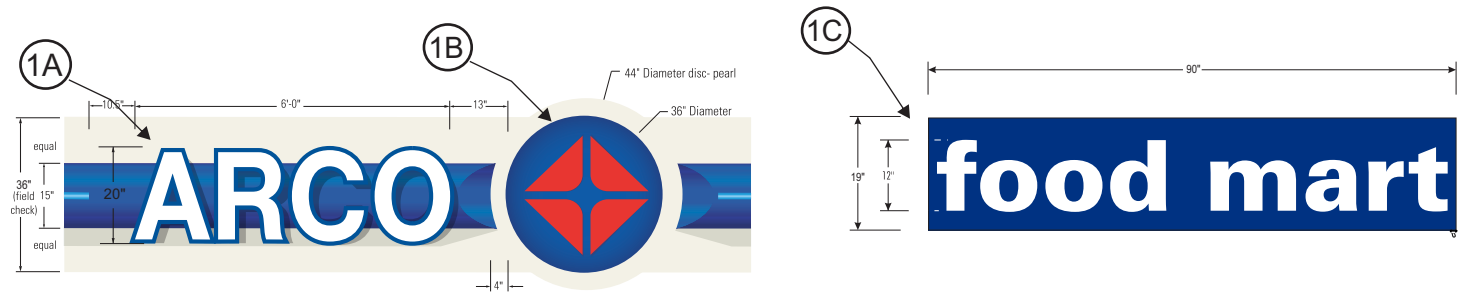

SIGN & SQUARE FOOT INDEX							
NO.	NAME OF SIGN	SIZE OF SIGN	QTY:	EXISTING SQ. FT.	NEW SQ. FT. EACH	TOTAL NEW SQ. FT.	REMARKS
1A	ARCO CHANNEL LETTERS	6'-0" x 1'-8"	2		10 SQ. FT.	20.00 SQ. FT.	ILLUMINATED
1B	ARCO SPARK SIGN	36" DIAMETER	2		7.06 SQ. FT.	14.12 SQ. FT.	ILLUMINATED
1C	FOOD MART WALL SIGN	90" x 19"	1		11.88 SQ. FT.	11.88 SQ. FT.	ILLUMINATED
1D	HIGH RISE ARCO SIGN	93" x 93 1/2"	1		60.39 SQ. FT.	60.39 SQ. FT.	ILLUMINATED
1E	HIGH RISE FOOD MART SIGN	92 5/8" x 40 3/8"	1		25.97 SQ. FT.	25.97 SQ. FT.	ILLUMINATED
1F	MID ARCO PRICE SIGN	100" x 72"	1		50.00 SQ. FT.	50.00 SQ. FT.	ILLUMINATED
1G	PROPEL PRICE SIGN	38" x 65"	1		17.15 SQ.FT.	17.15 SQ. FT.	ILLUMINATED
TOTAL SIGN SQ. FT.						199.51 SQ. FT.	

SCALE: NTS

DRAWN BY R.O

DATE: 03/10/2025

SITE ADDRESS: 151 Main st, Placerville, CA 95667

TITLE: ARCO

PROJECT #: D25-007991

DRAWING #: SP

SHEET #: 10

11

DESIGNED BY
Perry Builders, Inc.



Perry Builders, Inc.
12405 Locksley Lane Auburn, Ca 95602
Phone (530) 745-0580
WWW.PERRYBUILDERSINC.COM
State License #731569

INTERIOR MATERIALS

L1

WOOD PLASTIC LAMINATE CABINET DOORS

Formica #9484-NG
Oxidized Beamwood Natural Grain

CT1

COUNTER TOP FOR COFFEE, HOT FOOD AND CASHIER

Formica #757 Luna Sand
Solid Surface Material

CT2

COUNTER TOP FOR FOUNTAIN AREA

Stainless Steel

PT1

FLOOR TILE FOR SALES AREA

Porcelain Tile - Daltile - Portfolio
PF08 Chocolate 12"x24"
Grout - Custom Building Products #540 Truffle

QT1

FLOOR TILE FOR BACKROOM AND OFFICE

Quarry Tile - Daltile - Abrasive Grain Field Tile
QQ40 Red Blaze 6"x6"
Grout - Custom Building Products #540 Truffle

WB1

WALL BASE FOR SALES AREA

Daltile - Portfolio Cove Base P36C9T
PF08 Chocolate 6"x12"
Grout - Custom Building Products #540 Truffle

WB2

WALL BASE FOR BACKROOM AND OFFICE

Daltile - Quarry Cove Base Q-3565
QQ40 Red Blaze 5"x6"
Grout - Custom Building Products #540 Truffle

WB3

WALL BASE FOR RESTROOMS

Daltile - Portfolio Cove Base P36C9T
PF11 "Noce" 6"x12"
Grout - Custom Building Products #386 Oyster Gray

WT1

WALL TILE FOR RESTROOMS

Daltile - PF11 "Noce"
12"x24"
Grout - Custom Building Products #386 Oyster Gray

WT2

WALL TILE FOR RESTROOMS

Daltile - PF13 "Season Blend"
12"x27" Sheet
Grout - Custom Building Products #386 Oyster Gray

WT4

WALL TILE FOR PREP AREA

Daltile Forest Park FP95 "Summertree"
6"x36"
Grout - Custom Building Products #386 Oyster Gray

INTERIOR PAINT

P4

WALL PAINT FOR SALES, BACKROOM AND OFFICE - Eggshell finish
- Benjamin Moore, 1079, "Bayshore Beige"

P5

WALL PAINT FOR DOORS/FRAMES - Semi-Gloss finish
- Benjamin Moore, 2121-70, "Chantilly Lace"

P6

PAINT FOR COFFEE NICHE - Semi-Gloss finish
- Benjamin Moore, 2096-30, "Grandfather Clock Brown"

INTERIOR PAINT

P7

PAINT FOR FOUNTAIN AREA - Semi-Gloss finish
- Benjamin Moore, 2049-50, "Spectra Blue"

P8

PAINT FOR HOT FOOD RETURN WALL - Semi-Gloss finish
- Benjamin Moore, 2019-30, "Sunflower"

P9

PAINT FOR COOLER AREA - Eggshell finish
- Benjamin Moore, 768, "Atlantis Blue"

P10

PAINT FOR RESTROOM INTERIOR - Semi-Gloss finish
- Benjamin Moore, PM-28, "Linen White"

P11

PAINT FOR UPPER SOFFIT - Eggshell finish
- Benjamin Moore, 2132-60, "Metallic Silver"

P12

PAINT FOR CABINETS -
- RAL 9005, "Jet Black"

P13

PAINT FOR FOUNTAIN AREA CABINETS - Metallic finish
- RAL 9006, "White Aluminum"

P14

CEILING PAINT FOR SALES AREA AND CLEARSTORY WALLS/CEILING - Eggshell finish
- Benjamin Moore, 2108-40, "Stardust"

P1

WALL PAINT - Satin finish
- Benjamin Moore, 1077, "Great Plains Gold"

P2

WALL PAINT - Satin finish
- Benjamin Moore, 1030, "Brandy Cream"

P3

WALL PAINT - High Gloss finish
- Benjamin Moore, 2121-30, "Pewter"

EXTERIOR PAINT

ACM1

ALUMINUM COMPOSITE MATERIAL
- Pantone PMS 166c, "Orange"

ACM2

ALUMINUM COMPOSITE MATERIAL
- Alucobond, "Rustic Walnut"

ADA BLUE

10 ADA/Handicap Blue~
- Benjamin Moore , P58-30, "Handicap Blue", Safety/Zone marking latex

ADA BLUE

10 ADA/Handicap Blue~
- Benjamin Moore , P58-30, "Handicap Blue", Safety/Zone marking latex

~Handicap Blue paint is used for pavement striping and marking on site (as required).

CANOPY EXTERIOR PAINT

Q1

PEARL
- Benjamin Moore , OC-8, "Elephant Tusk" - P28 DTM (Gallon)

Q2

WARM GREY
- Benjamin Moore , 2137-40, "Desert Twilight" - P28 DTM (Gallon)

Q3

YELLOW
- Benjamin Moore , 2022-10, "Yellow" - P28 DTM (Gallon)

Q4

HIGH HIDING WHITE
- Benjamin Moore , 2123-70, "Ice Mist" - P28 DTM (Gallon)

ampm EXTERIOR SIGNAGE

ampm YELLOW

ampm YELLOW - Pantone PMS 7408

ampm ORANGE

ampm ORANGE - Pantone PMS 166

ampm PURPLE

ampm PURPLE - Pantone PMS 266

ampm BLUE

ampm BLUE - Pantone PMS 286

ARCO CANOPY SIGNAGE

ARCO BLUE

ARCO BLUE - Pantone PMS 288c

ARCO MED. BLUE

ARCO MED. BLUE - Pantone PMS 301c

ARCO LT. BLUE

ARCO LT. BLUE - Pantone PMS 2935c

ARCO RED

ARCO RED - Pantone PMS 485c

DESIGNED BY




Perry Builders, Inc.
12405 Locksley Lane Auburn, Ca 95602
Phone (530) 745-0580
WWW.PERRYBUILDERSINC.COM
State License #731569

SCALE: NTS	DRAWN BY R.O	DATE: 03/10/2025
REV: 		
REV: 		
REV: 		
REV: 		

SITE ADDRESS: 151 Main st, Placerville, CA 95667	PROJECT #: D25-007991
TITLE: ARCO	DRAWING #: SP
	SHEET #: 11

