

William C. McLees
AIA, LEED AP
New Jersey State License A1 14054
Pennsylvania State License RA403479

William McLees Architecture, LLC
New Jersey State Certificate of Authorization # 21AC00055500

THE INFORMATION CONTAINED HEREIN IS COPYRIGHTED AND REMAINS PROPERTY OF WILLIAM MCLEES ARCHITECTURE, LLC. THIS MATERIAL IS PROVIDED VIA A LIMITED USE LICENSE TO THE OWNER FOR THE OWNER'S PURPOSES. THIS MATERIAL MAY NOT BE REPRODUCED, TRANSMITTED, OR COPIED WITHOUT THE EXPRESSED WRITTEN CONSENT OF WILLIAM MCLEES ARCHITECTURE, LLC. INFORMATION CONTAINED HEREIN HAS BEEN CREATED AND ASSEMBLED BASED ON THE INFORMATION AVAILABLE AS OF THIS SHEET BELOW. DRAWINGS ARE FOR REFERENCE ONLY AND MAY NOT BE USED FOR CONSTRUCTION UNLESS AND UNTIL: (A) CONSTRUCTION ISSUE IS NOTED IN THE TITLE BLOCK BELOW; (B) THIS SHEET IS APPLIED WITH THE SIGNATURE OF THE REGISTERED ARCHITECT RESPONSIBLE FOR THE WORK; AND, (C) BEARS THE SEAL/STAMP OF SAID ARCHITECT. DO NOT SCALE DRAWINGS © WILLIAM MCLEES ARCHITECTURE, LLC. ALL RIGHTS RESERVED.

**DECK ADDITION TO
BERENATO
RESIDENCE**

106 S BUFFALO AVENUE
VENTNOR, NJ 08406


No.	Description	Date

**FLOOR PLAN,
ELEVATIONS**

Scale 3/16" = 1'-0"
Drawn by Author
Date Issue Date

A2


Comission no. 21005B

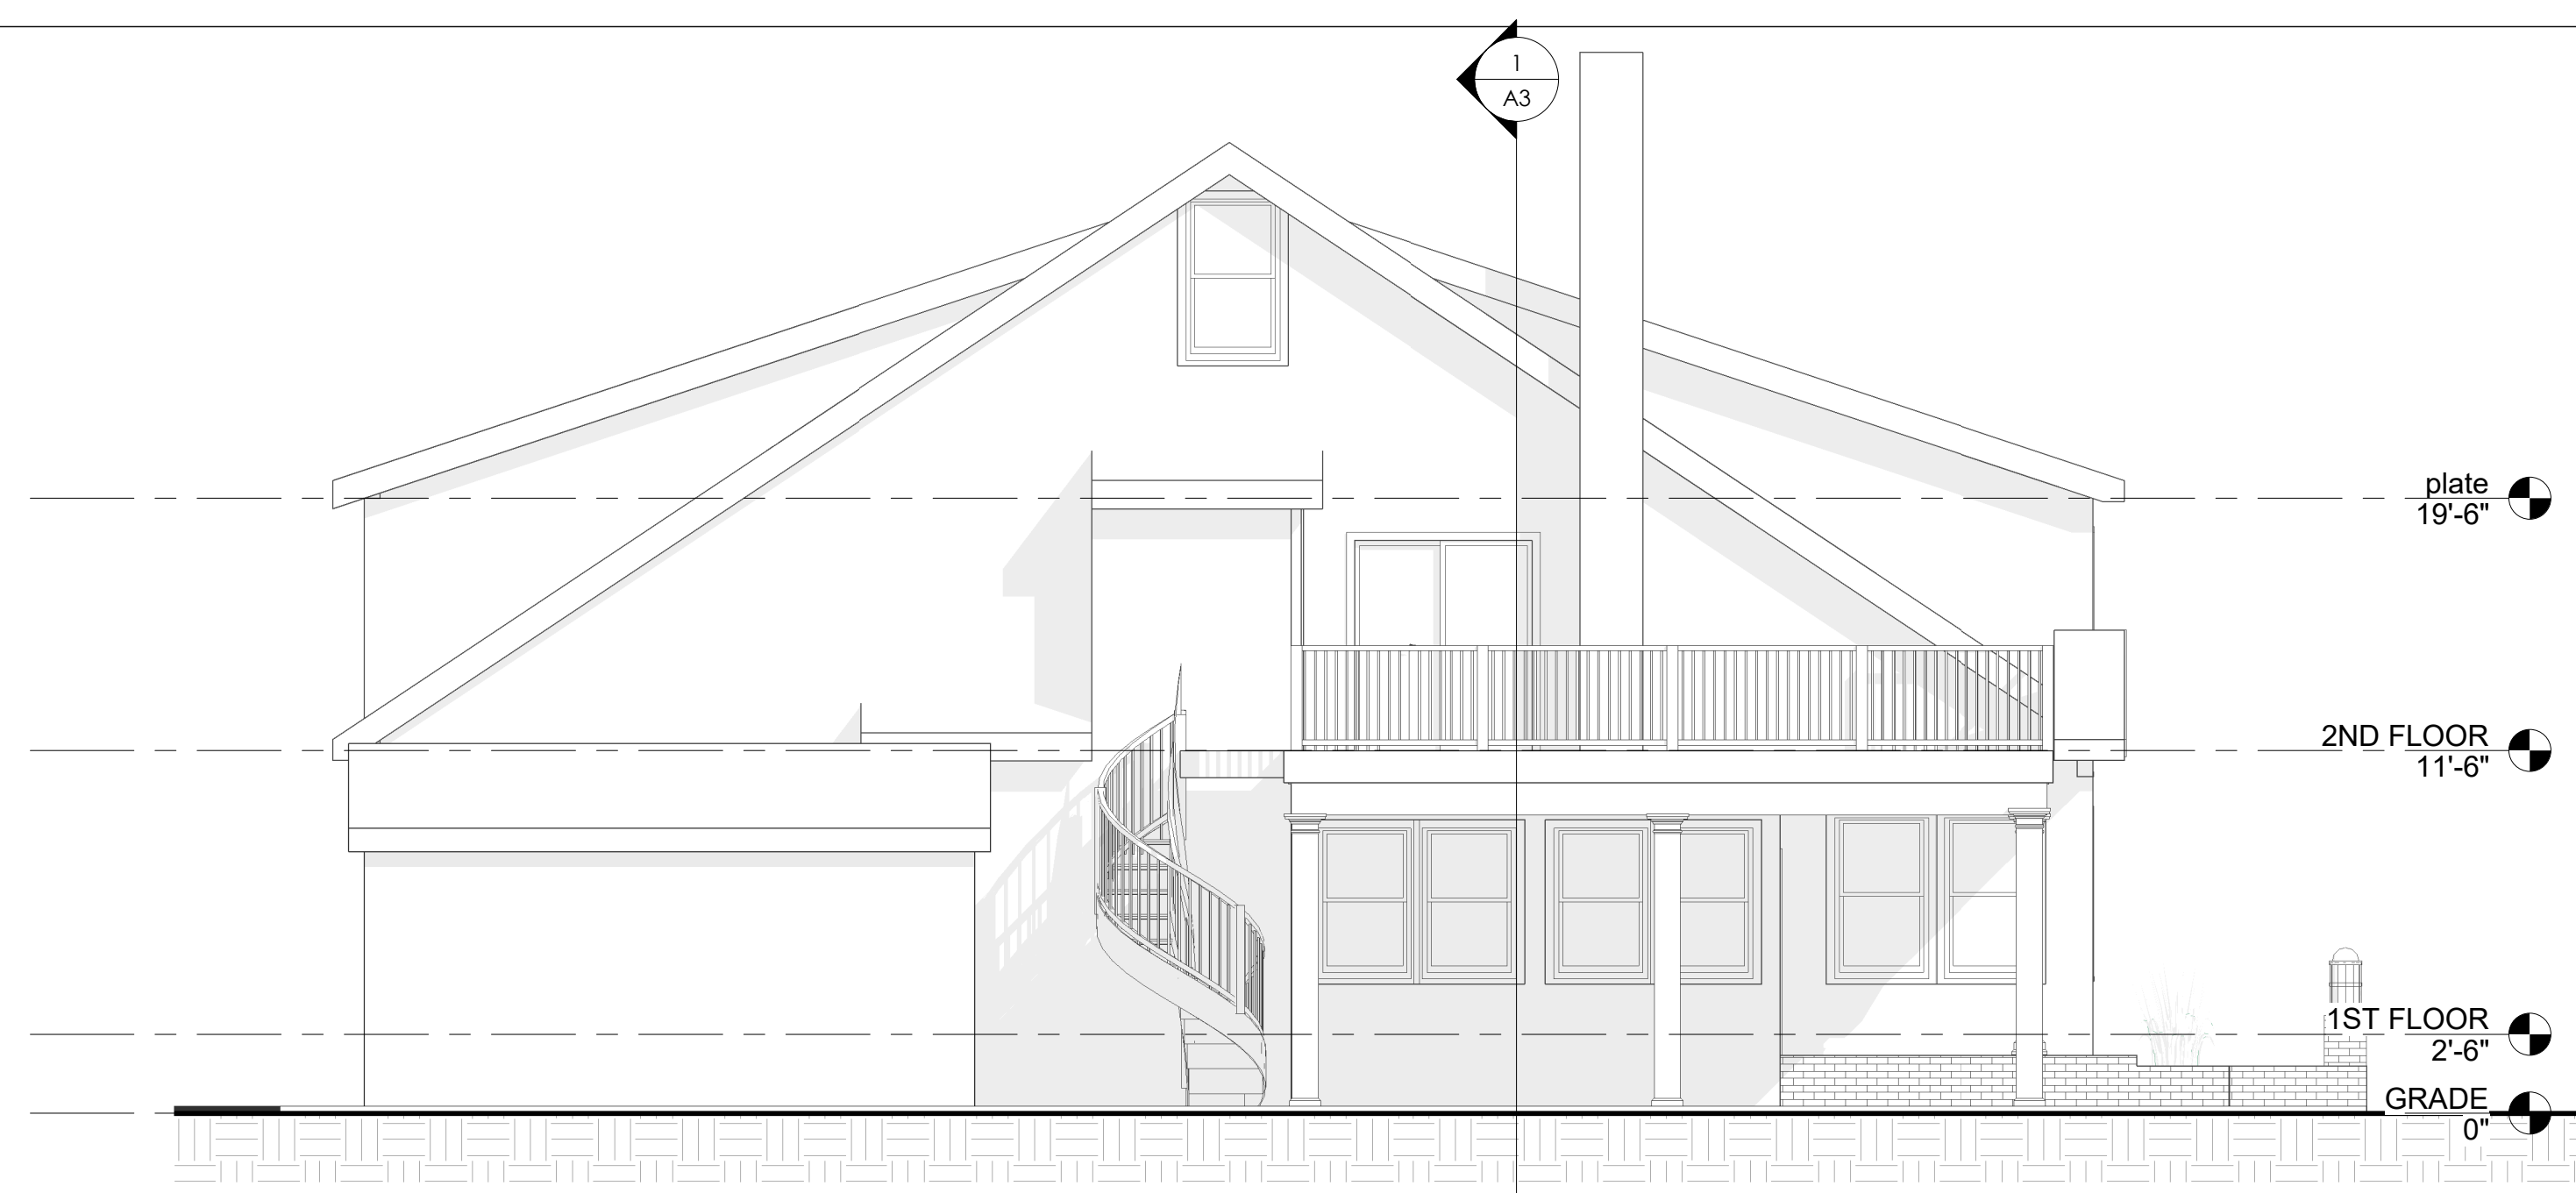


4 SOUTH ELEVATION
3/16" = 1'-0"



3 EAST ELEVATION
3/16" = 1'-0"

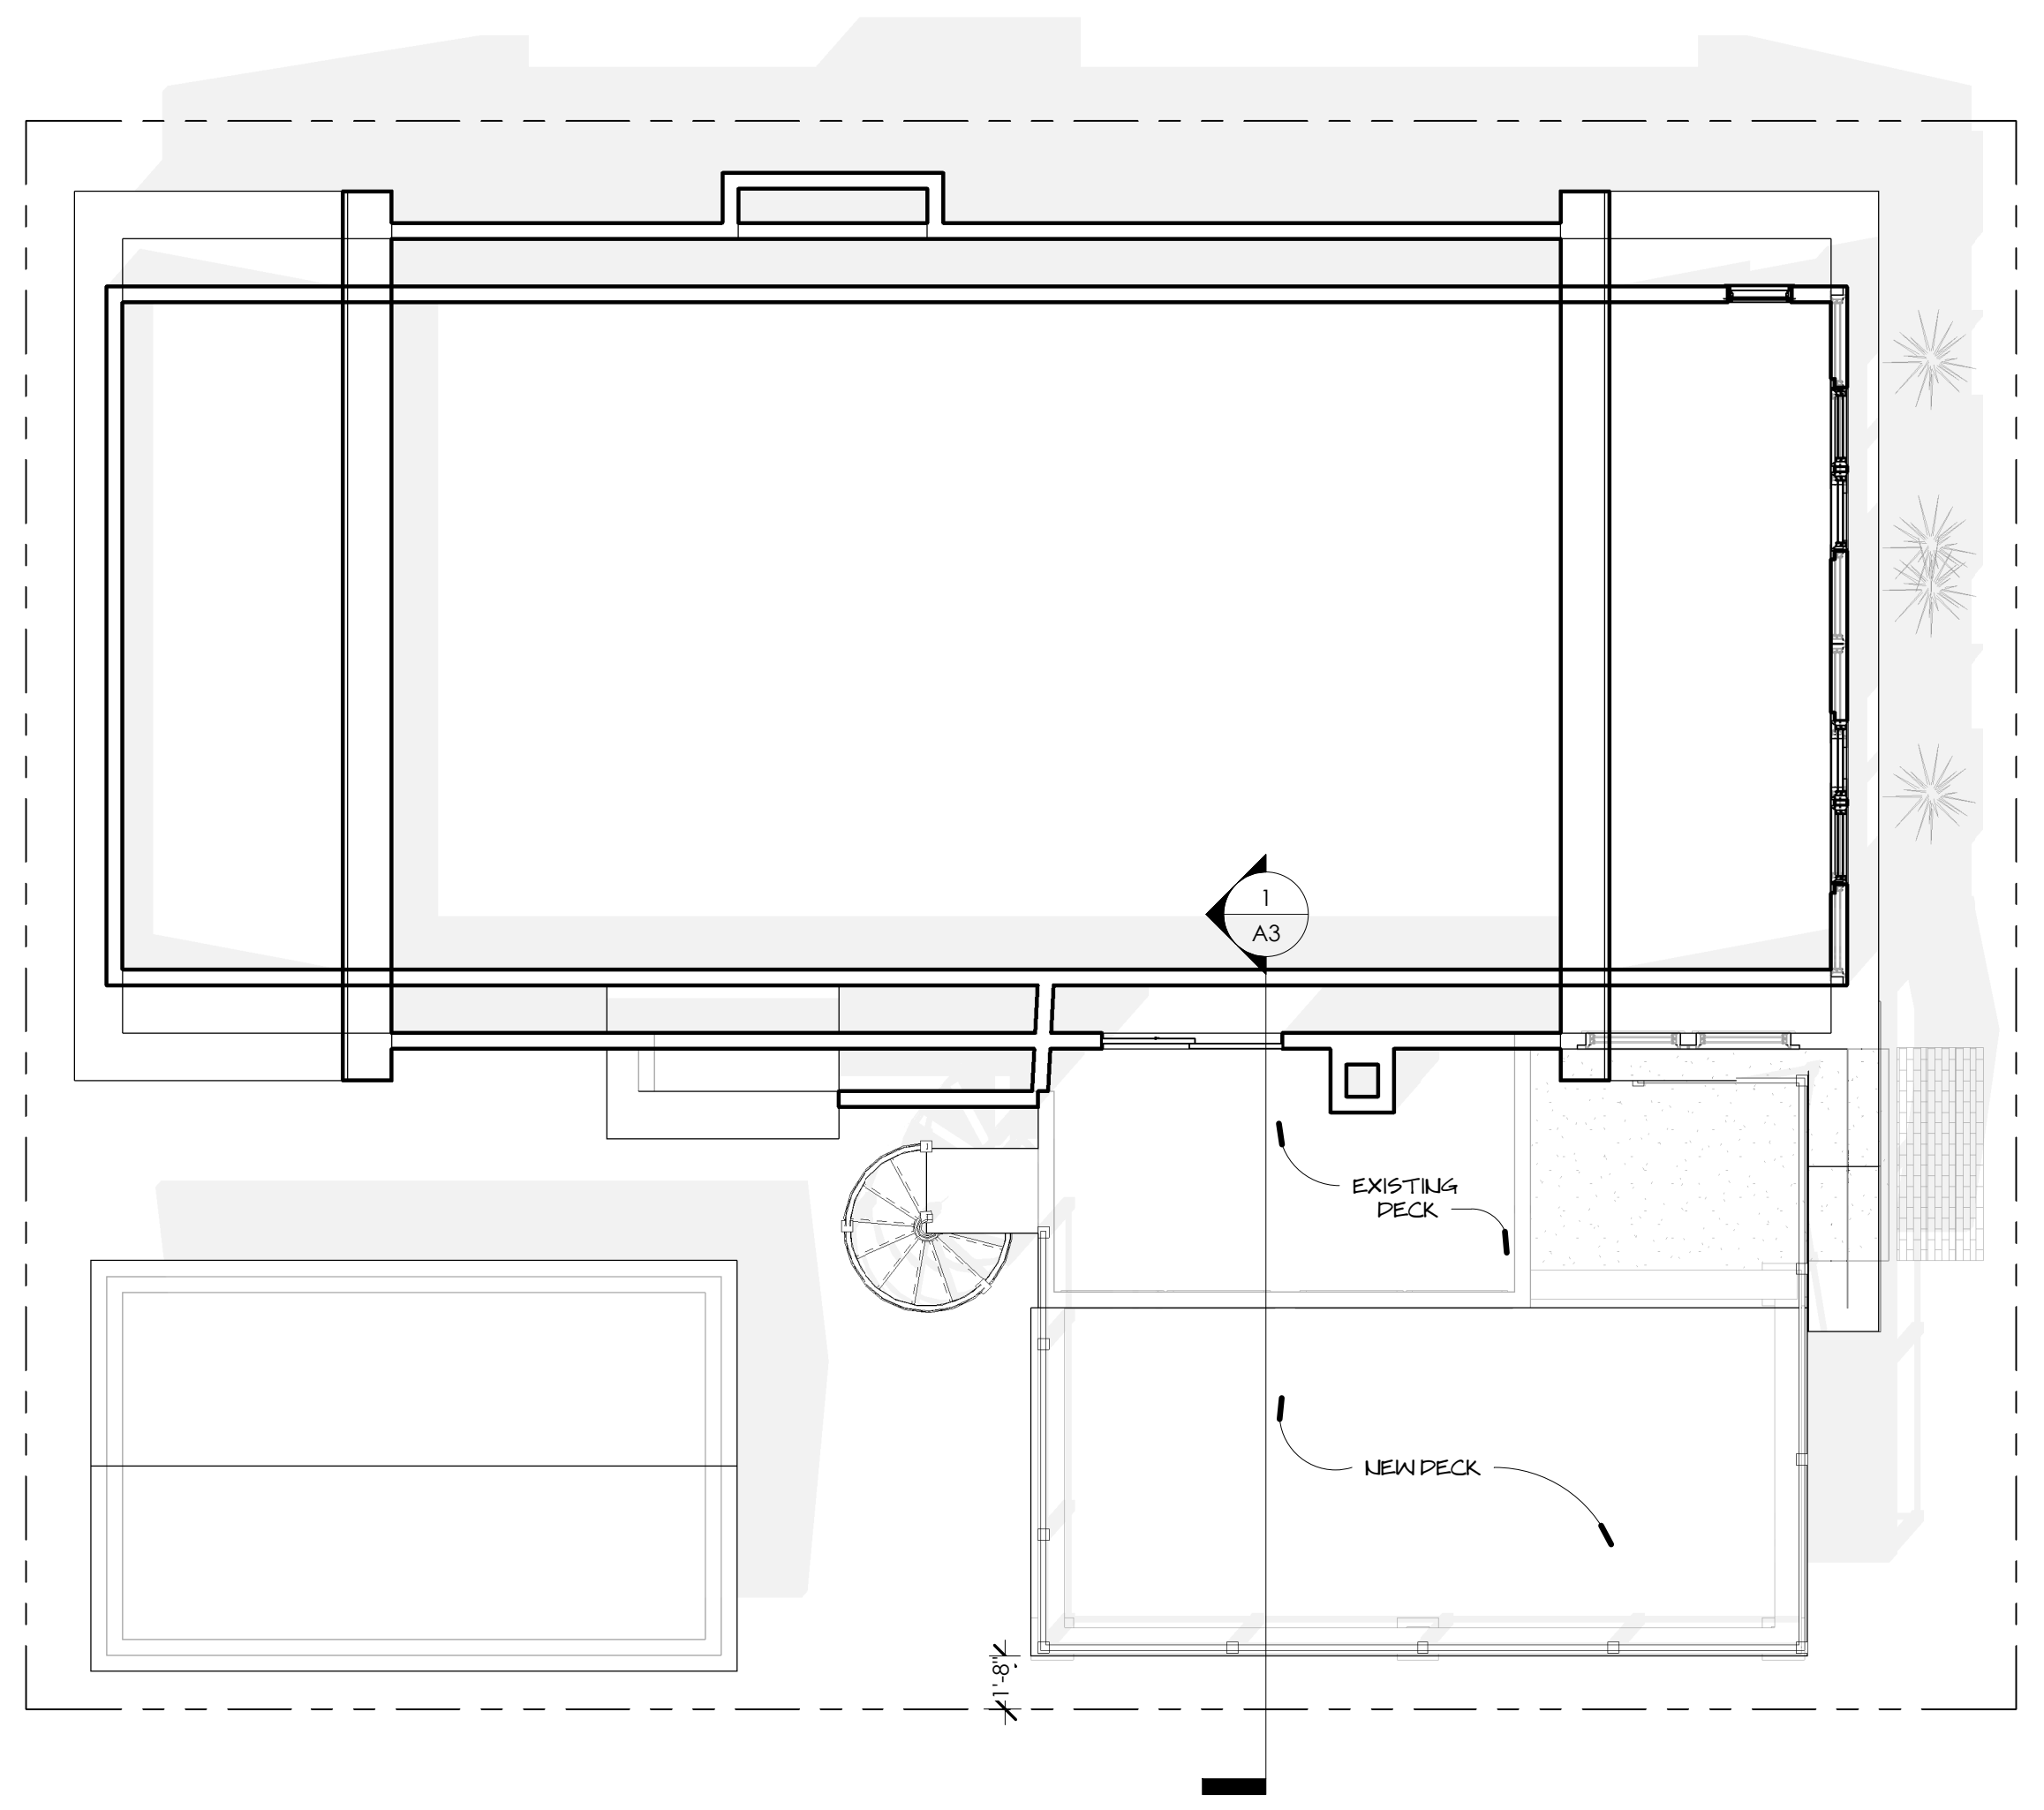

2 SECOND FLOOR PLAN
3/16" = 1'-0"

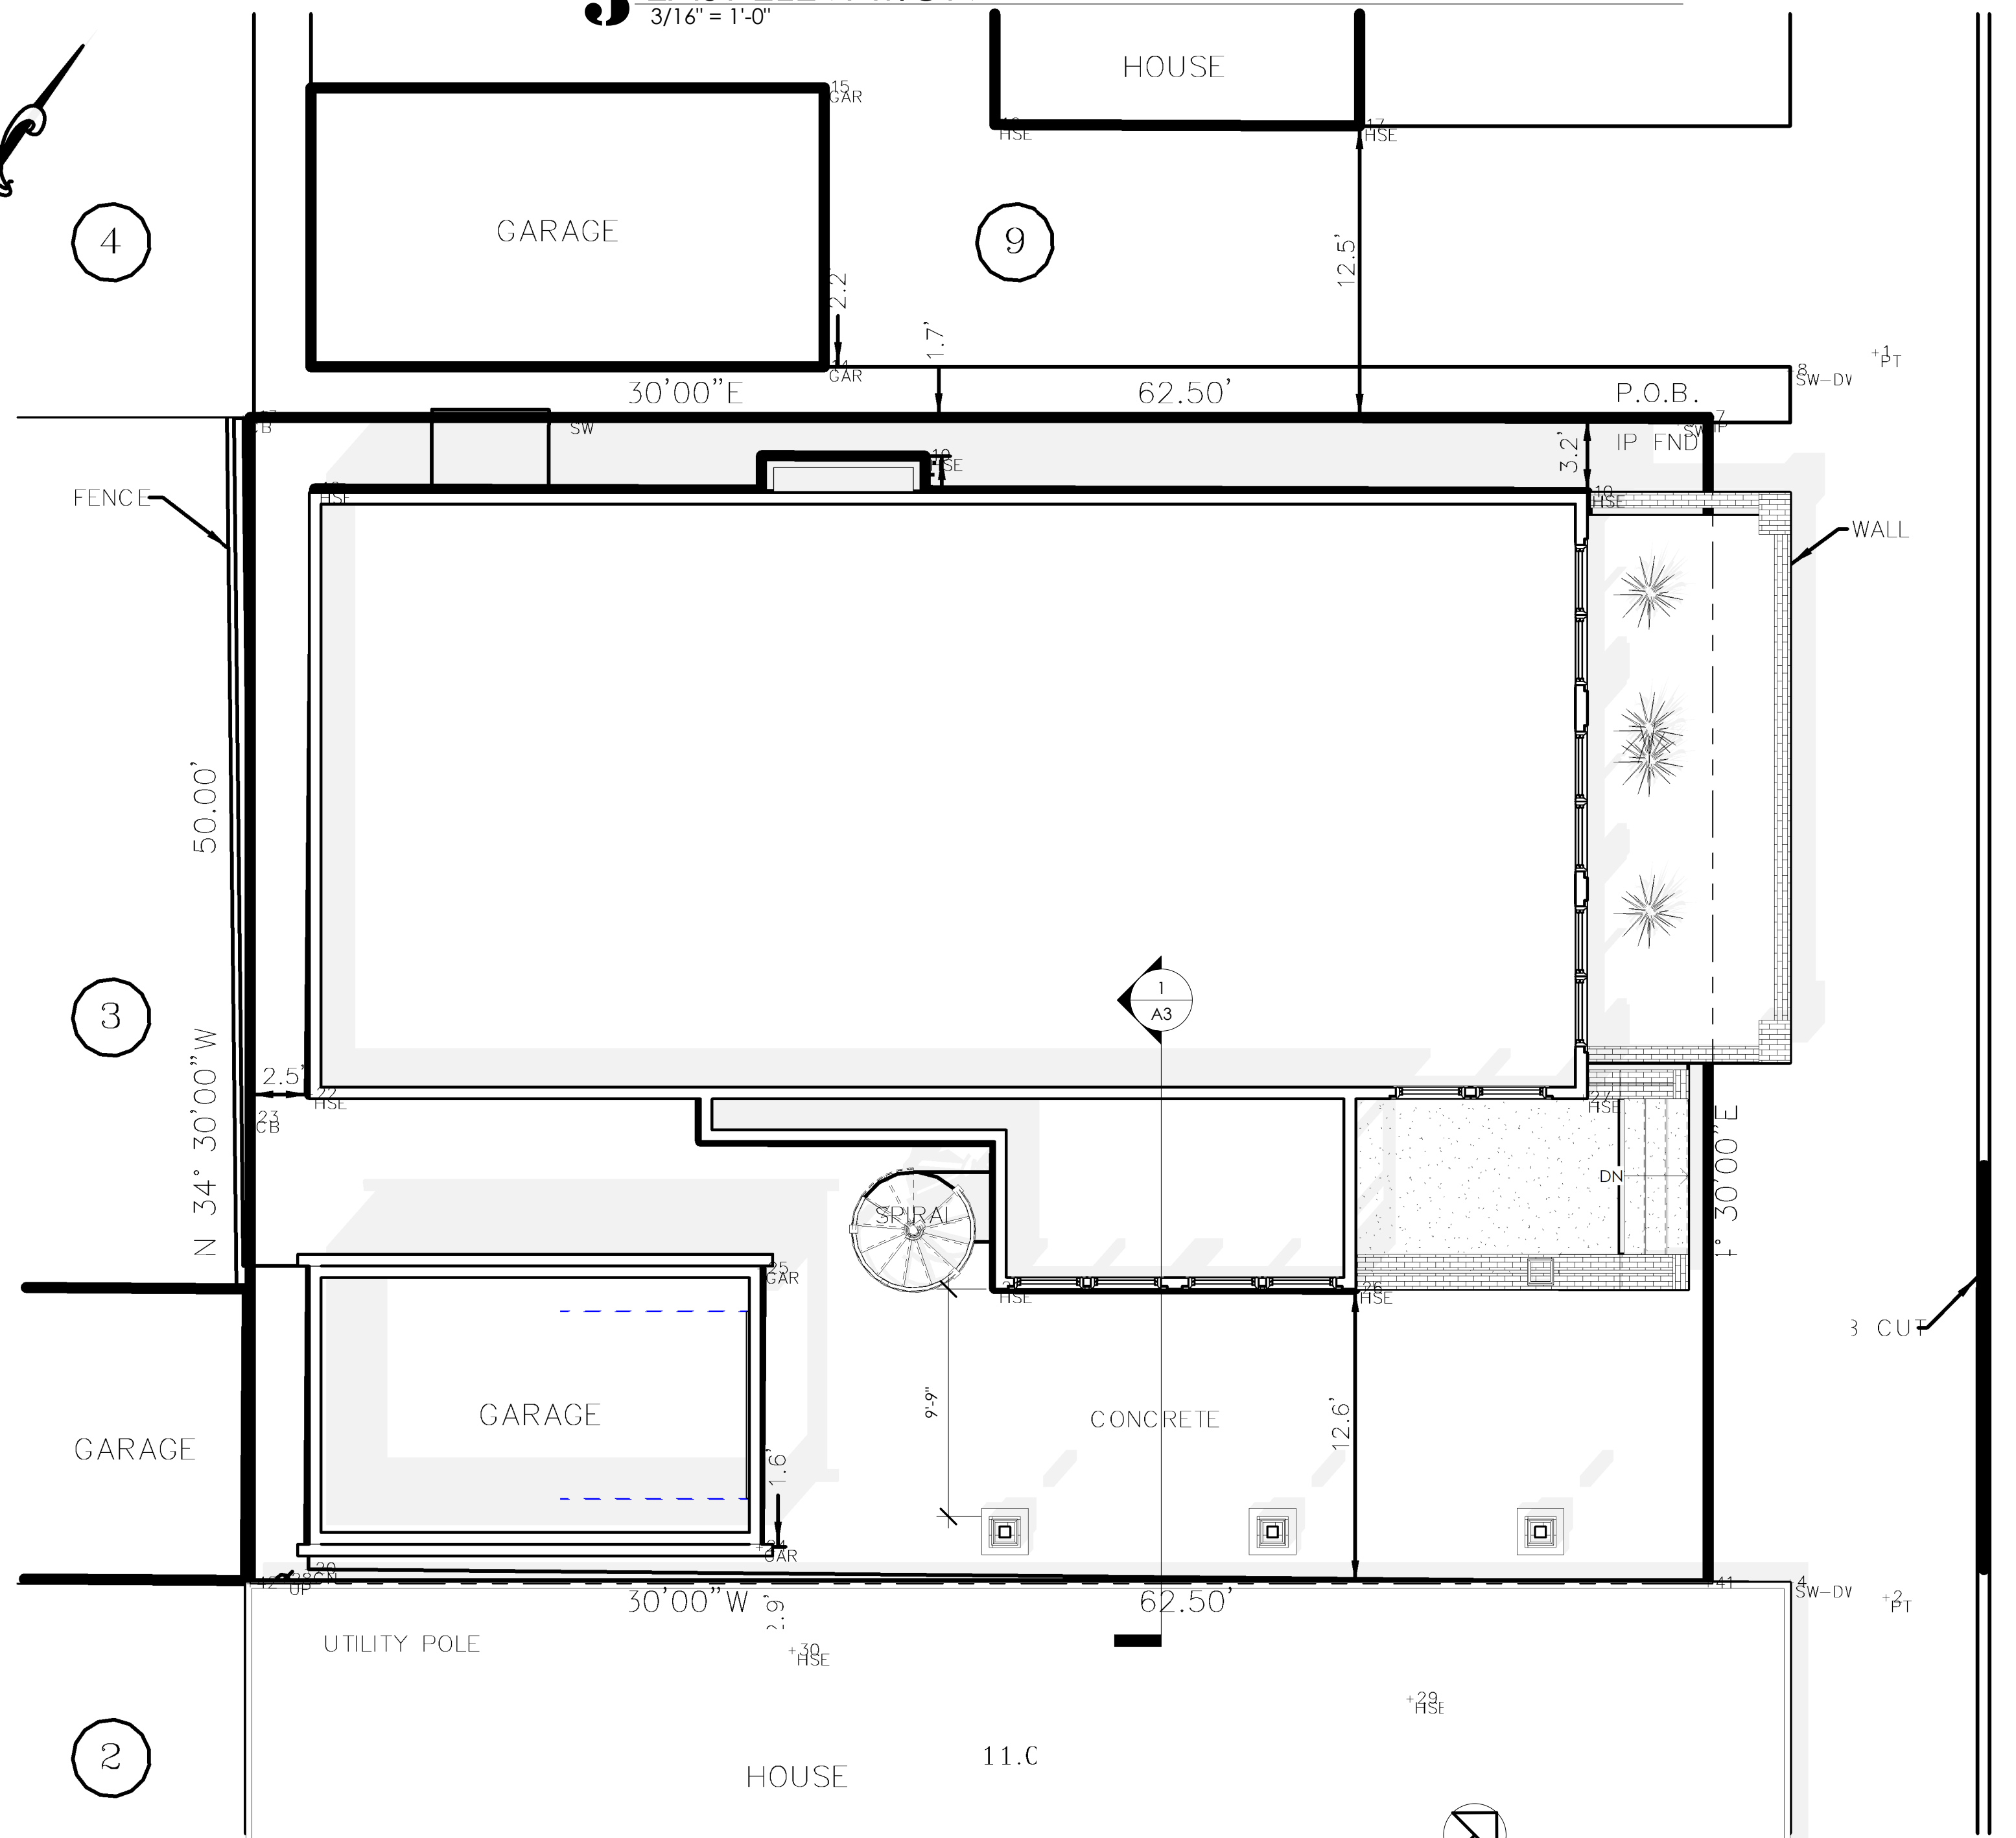

1 FIRST FLOOR PLAN
3/16" = 1'-0"