


Consultant

CONDITION OF USE
This drawing is the property of the Consultant. It is to be used only for the project and site for which it was prepared. It is not to be used for any other project or site without the written consent of the Consultant. The Consultant makes no warranty, expressed or implied, as to the accuracy or completeness of the information provided herein. The Consultant shall not be held liable for any errors or omissions in this drawing.

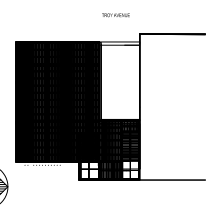


KEY PLAN
PROJECT NORTH
N.E.S.
PROJECT DRAWING LIST
Drawing No. Drawing Title
A1.0 DECK CONFIGURATION
A2.0 FENCE AND FLOWER BOX
DETAILS

DATE: FEBRUARY 2021
DRAWN BY: AK
CHECKED BY: AK
PERMIT SET

Revisions
Date
Drawn By: AK
Drawing Scale: AS NOTED


PROJECT TITLE
6824 VENTNOR AVE.
VENTNOR CITY, NJ 08406
DECK RENOVATION
000001
Client Project No.
000001
Drawing Title and No.
PLANS
A1.0

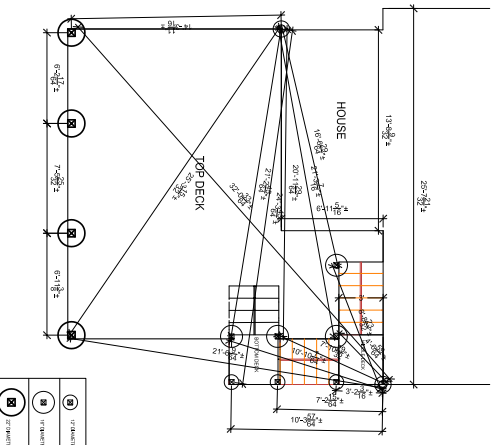

4 FOOTING LAYOUT
SCALE: 1/8"=1'-0"

TABLE 1: FOOTING SCHEDULE

FOOTING NO.	TYPE	LOCATION
1	12" DIA. CONCRETE	HOUSE FRONT PORCH
2	12" DIA. CONCRETE	HOUSE FRONT PORCH
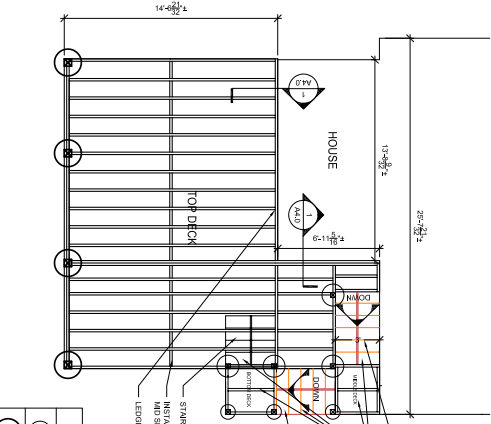


2 DECK PLAN
SCALE: 1/8"=1'-0"

TABLE 2: RAILING SCHEDULE


RAILING NO.	TYPE	LOCATION
1	12" DIA. CONCRETE	HOUSE FRONT PORCH
2	12" DIA. CONCRETE	HOUSE FRONT PORCH
DATE: FEBRUARY 2021
DRAWN BY: AK
CHECKED BY: AK
PERMIT SET


Revisions
Date
Drawn By: AK
Drawing Scale: AS NOTED

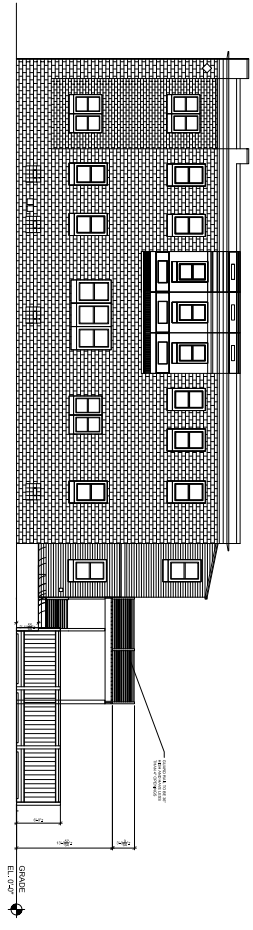

3 EAST ELEVATION
SCALE: 1/8"=1'-0"

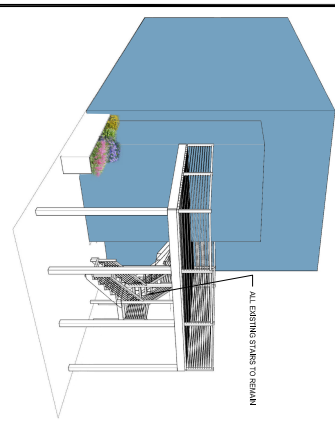

5 DECK PERSPECTIVE
SCALE: 1/8"=1'-0"

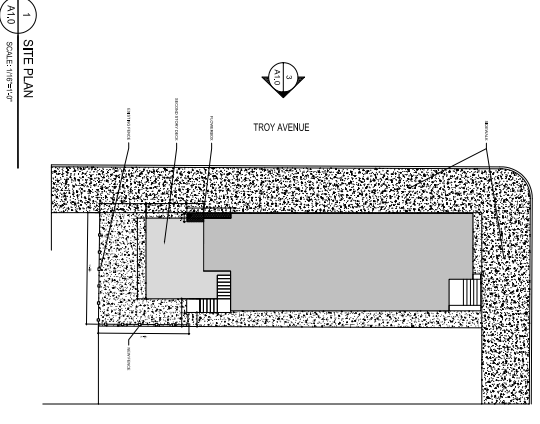

1 SITE PLAN
SCALE: 1/8"=1'-0"

