


FRONT ELEVATION


SCALE: 1/4" = 1'-0"

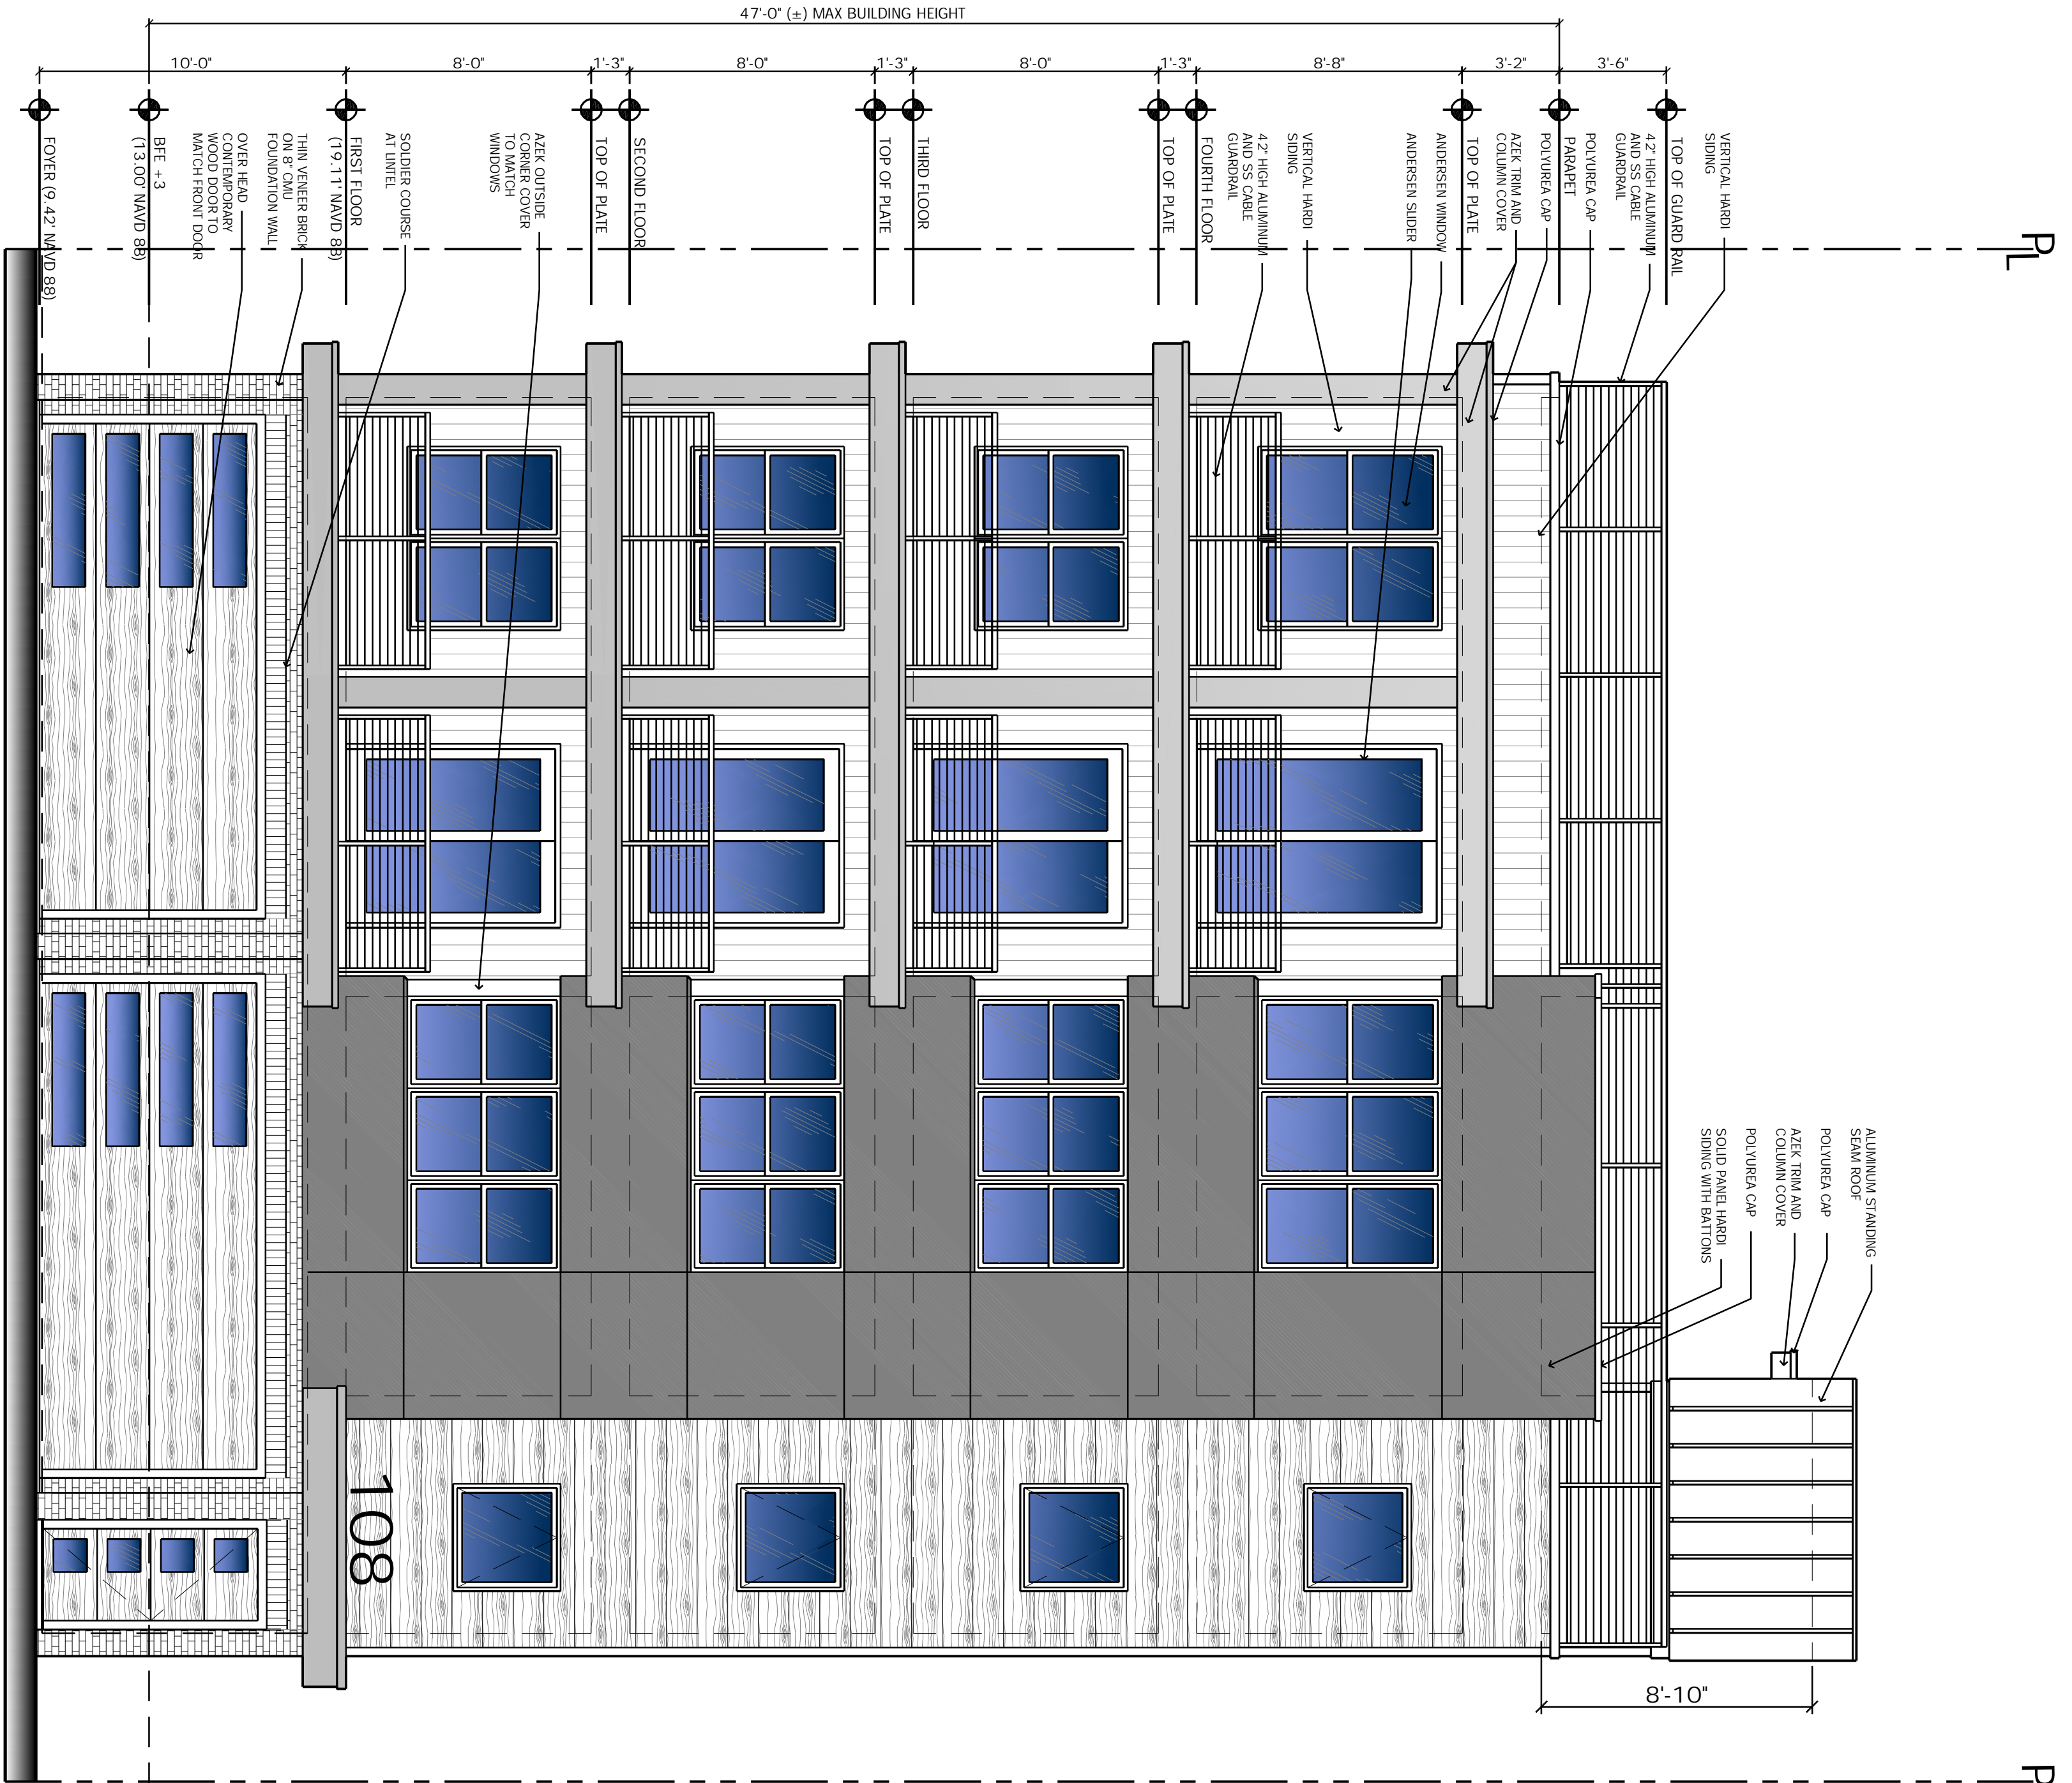


1
A-3

RIGHT SIDE ELEVATION

SCALE: 1/4" = 1'-0"

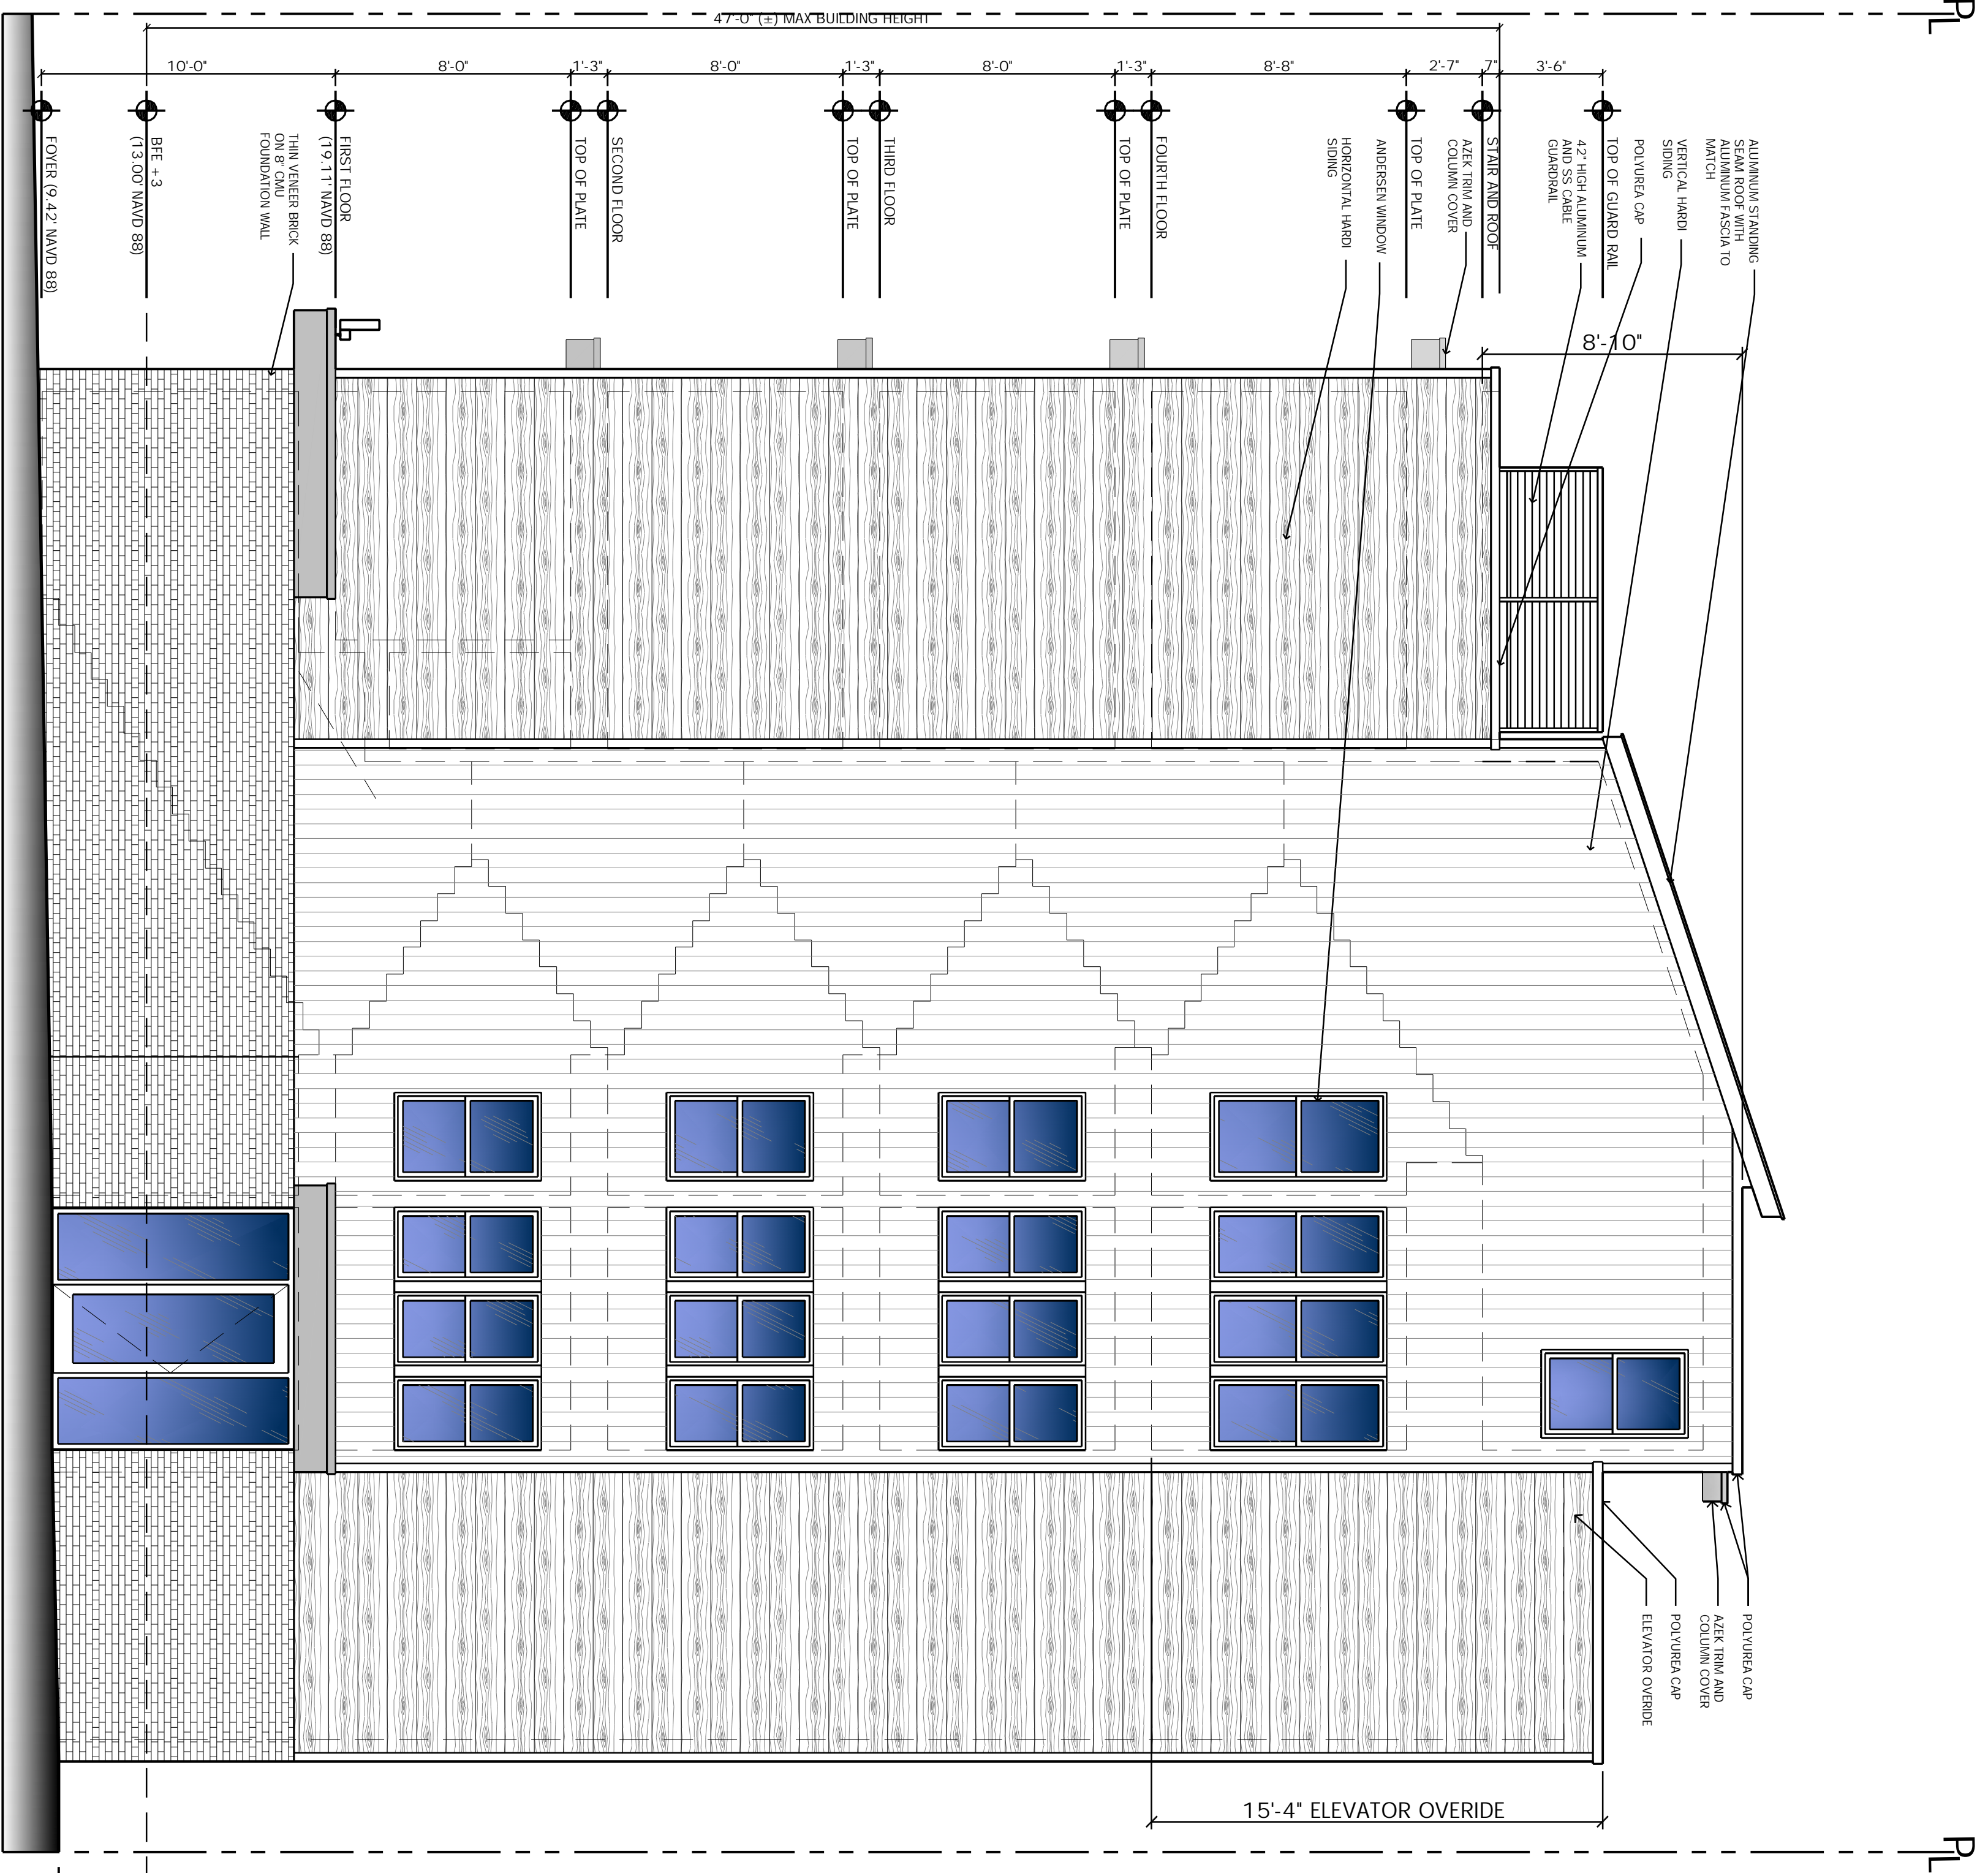

2
A-3
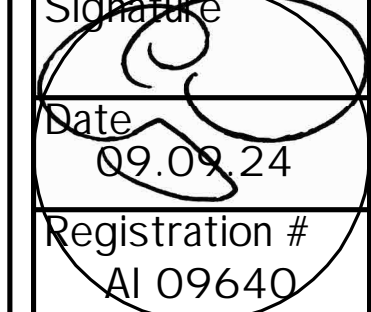
<h1 style="font-size: 2em;">A-3</h1>	Date: 09.09.24	Drawn by: CFD	Project No.: 2022-16	Scale: AS NOTED	NEW CONDOMINIUMS 108 S VICTORIA AVENUE VENTNOR CITY, NJ BLOCK 12 LOT 8	 Date: 09.09.24 Registration # A109640	Craig F. Dothé Architect LLC. ARCHITECTS & PLANNERS 33 N. Brighton Ave. Atlantic City, NJ 08401 (609) 348-2236 Fax (609) 348-0118	Consultant	# Revisions	Date														
	<table border="1" style="width: 100%; height: 40px;"> <tr><td> </td><td> </td><td> </td></tr> <tr><td> </td><td> </td><td> </td></tr> <tr><td> </td><td> </td><td> </td></tr> <tr><td> </td><td> </td><td> </td></tr> <tr><td> </td><td> </td><td> </td></tr> </table>																							

