


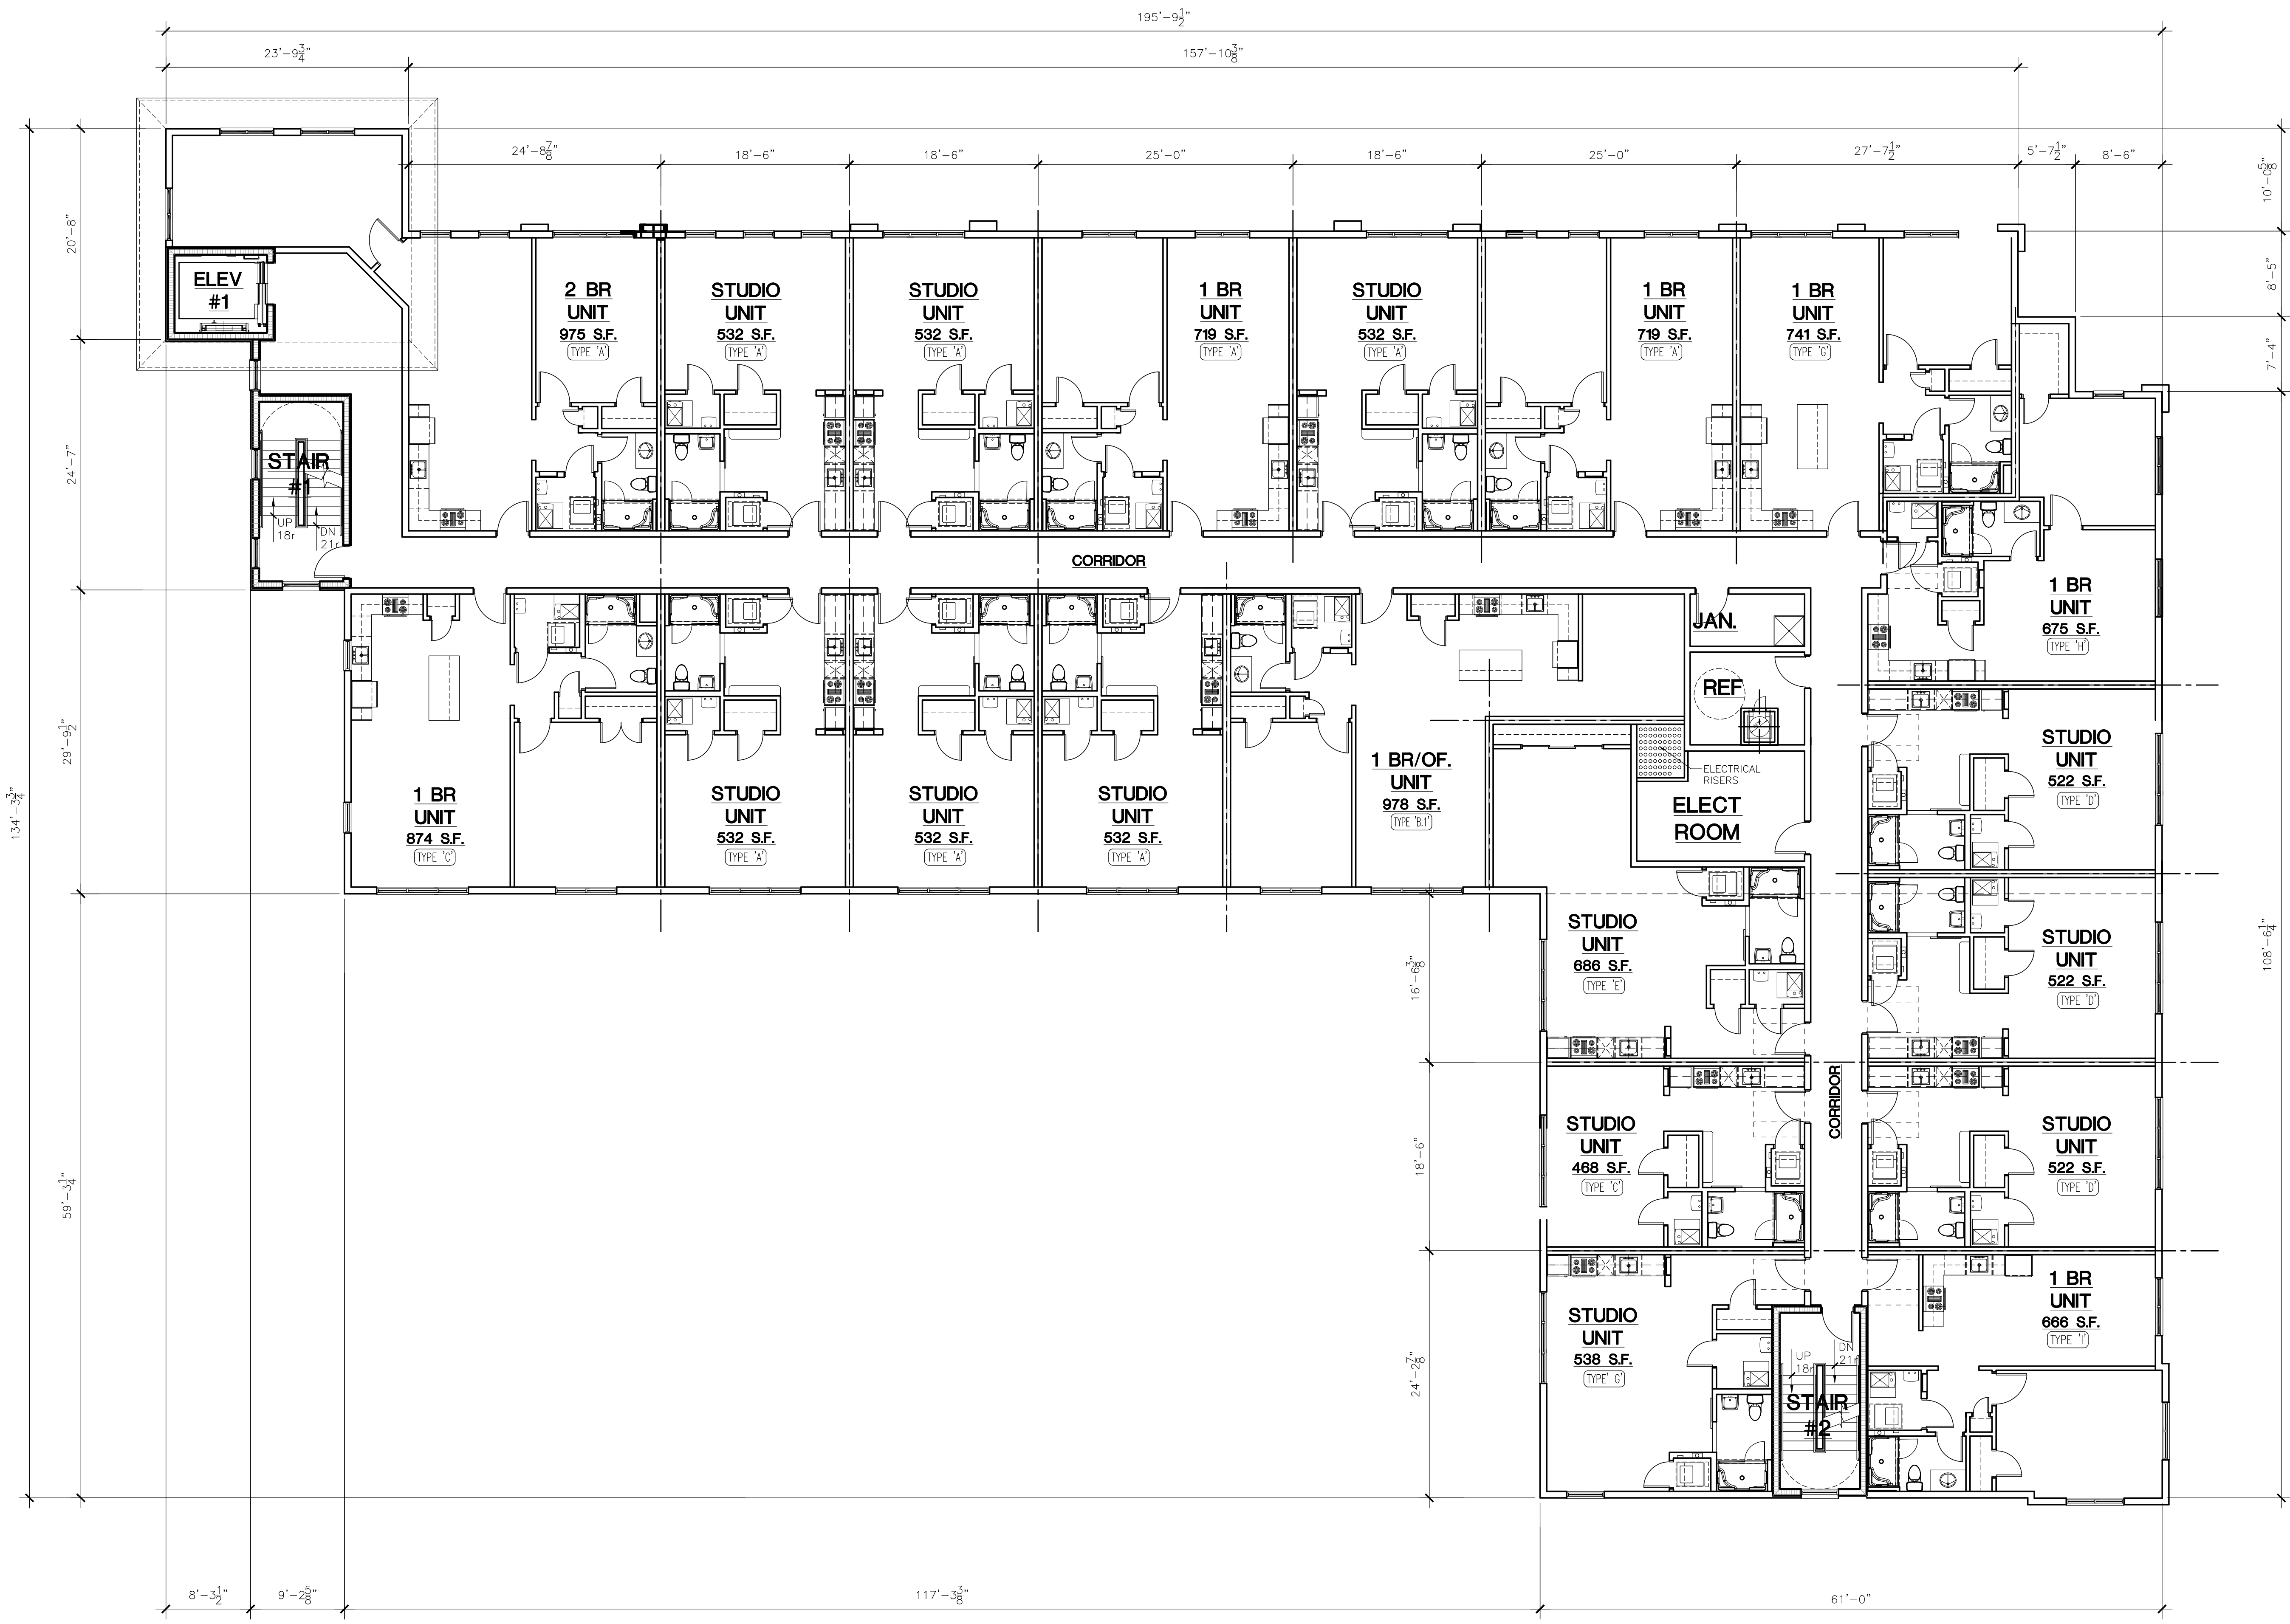

3rd/6th FLOOR PLAN
SCALE: 1/8" = 1'-0"

R

ROSE
•TISO
& CO. LLC.

ARCHITECTS • SURVEYORS ENGINEERS

WWW.ROSETISO.COM

35 BRENTWOOD AVENUE, FAIRFIELD, CT 06825

TEL: (203) 610-6262 • FAX: (203) 610-6404

REVISIONS			
NO.	BY	DATE	DESCRIPTION
1	MMF	1-15-2020	FOR OWNERS REVIEW
2	MMF	11-16-2020	FOR P&Z REVIEW
3	MMF	1-27-2021	REVISED PER OWNER
4	MMF	4-29-2021	REVISED BUILDING

PROJECT TITLE

MULTI-FAMILY
BUILDING
90 MAIN STREET
DERBY, CT.

J & L ENTERPRISE, LLC
19 PEACH TREE LANE
SHELTON, CT

SHEET TITLE

3rd/6th FLOOR PLAN

DESIGNED BY: MMF	SCALE: AS NOTED
DRAWN BY: MMF	DATE: 1-15-2020
CHECKED BY: PMR	PROJECT NUMBER: 2462
CAD FILE: R:/2462/ARCH	

SEAL

STATE OF CONNECTICUT

BRITICK W. ROBERTS

1/06732

REGISTERED ARCHITECT

SHEET NUMBER

A-103