
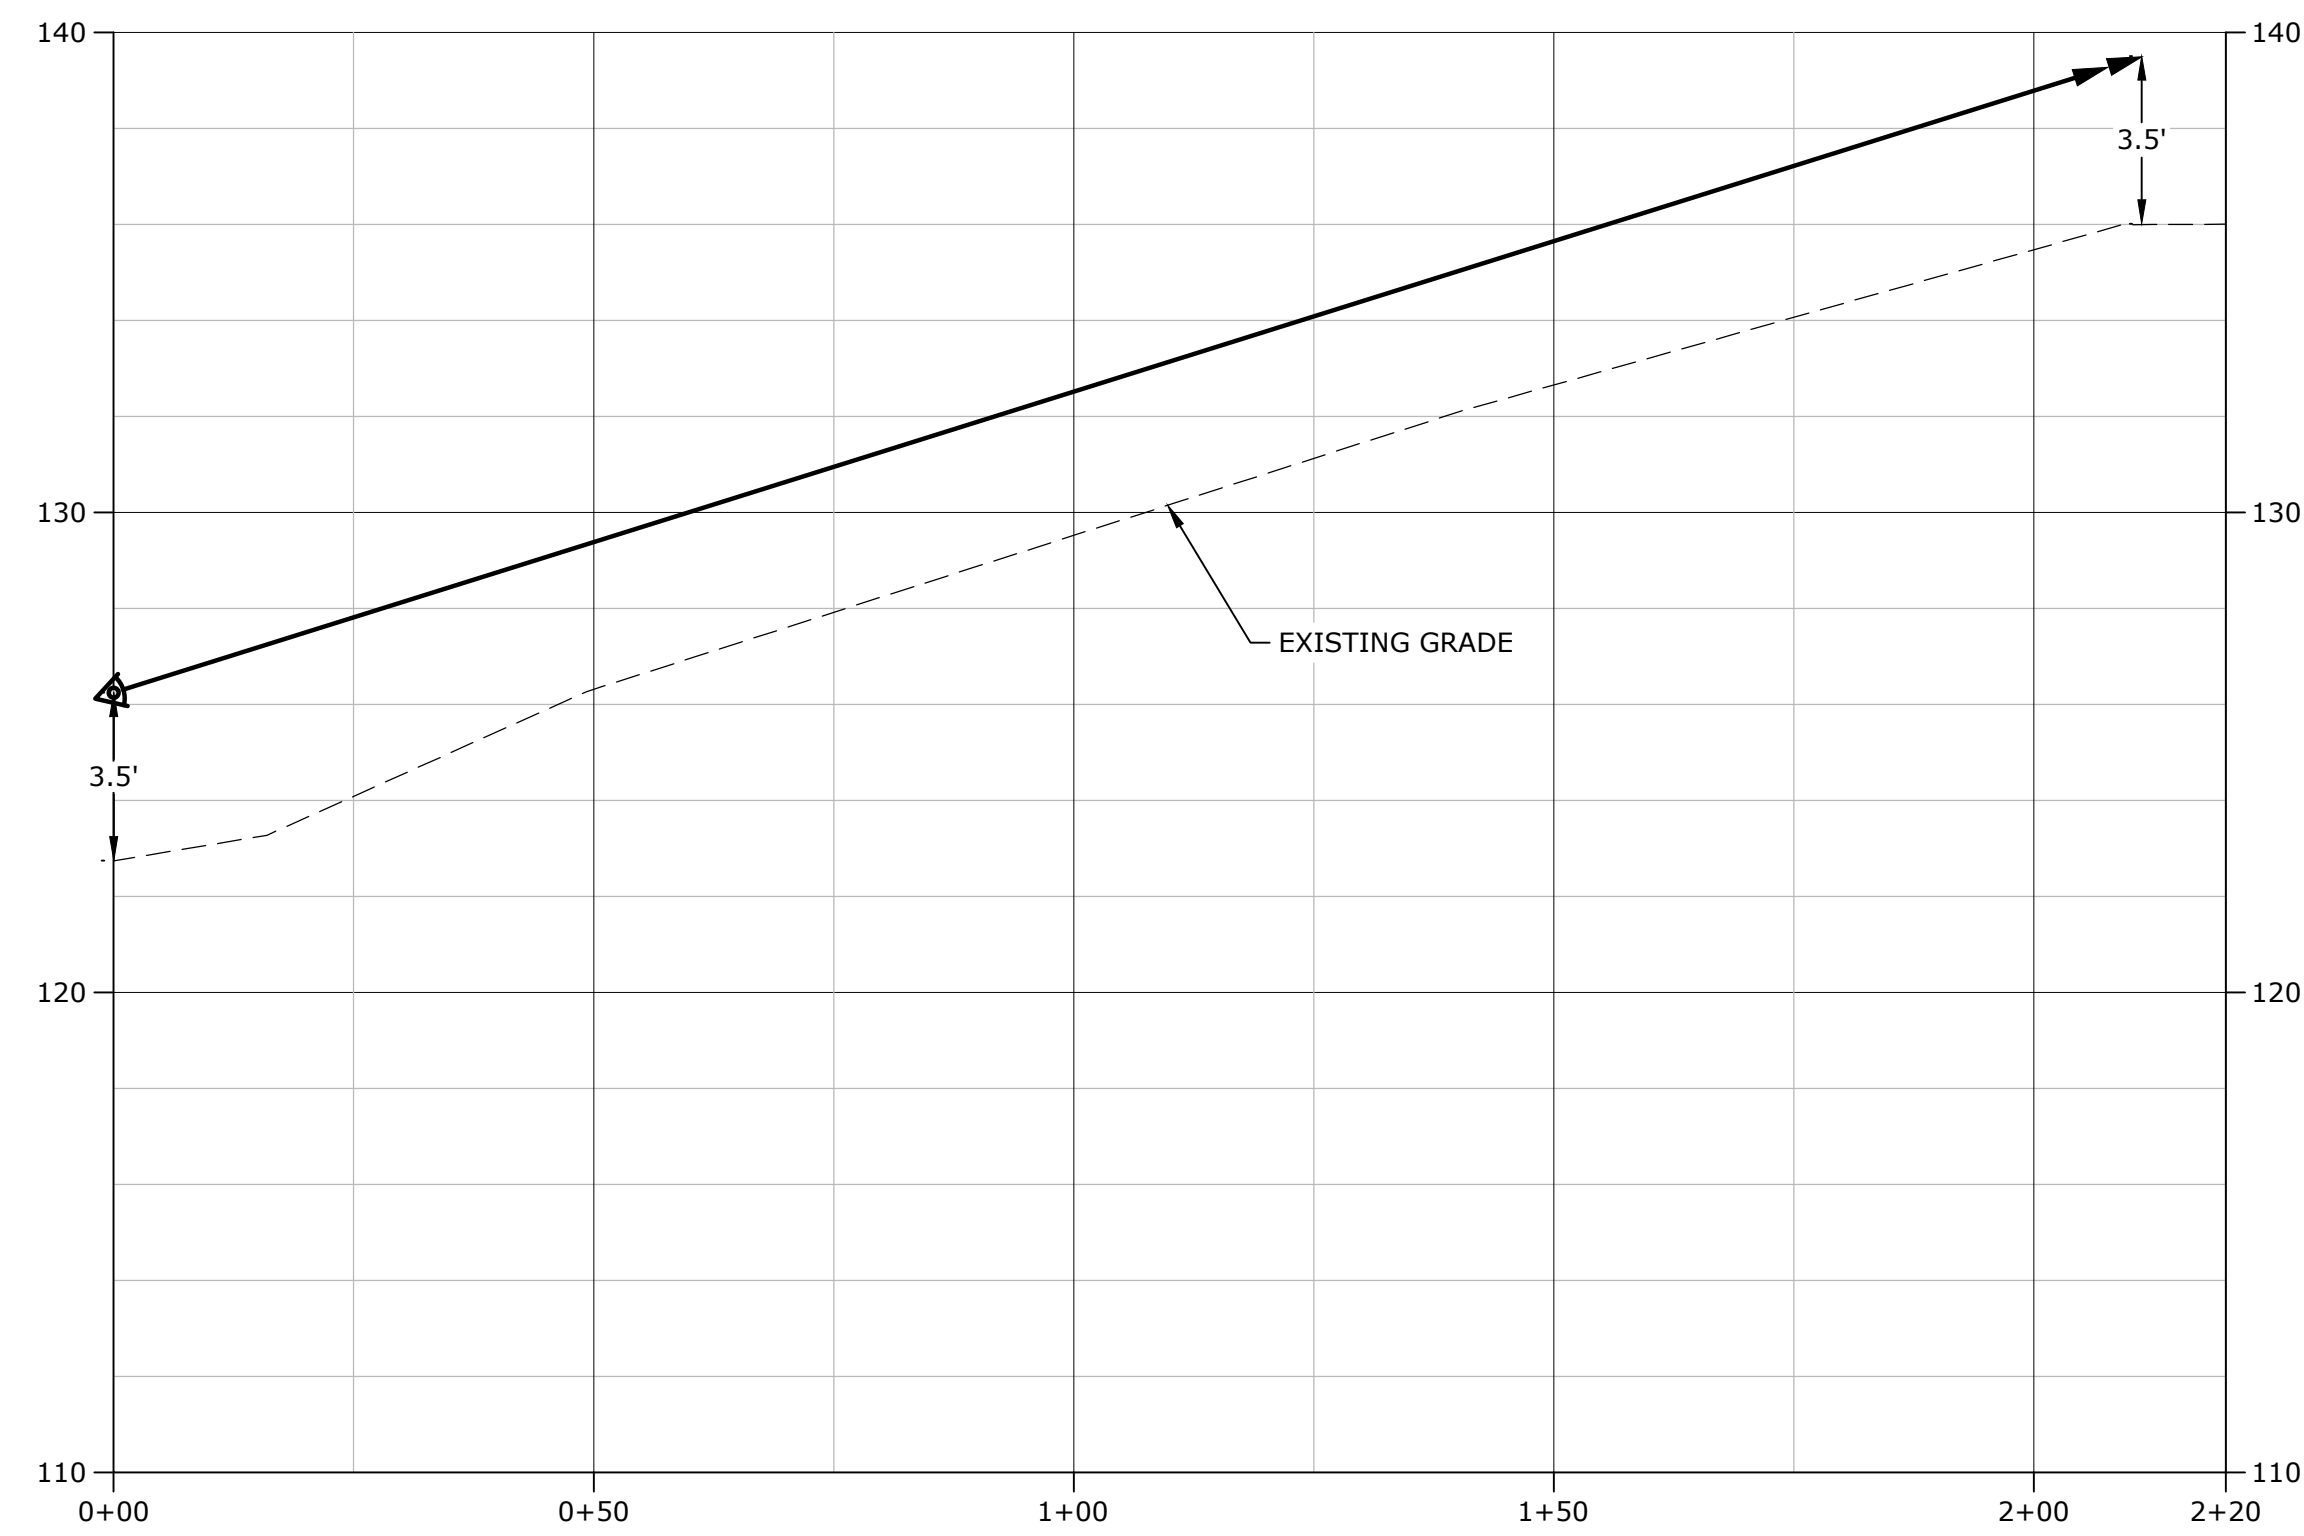


DUMPSTER PAD INTERSECTION SIGHT DISTANCE PLAN

**FOR REVIEW
 AND APPROVAL**

**NOT FOR
 CONSTRUCTION**

 

DUMPSTER PAD INTERSECTION SIGHT DISTANCE PROFILE

Modular MRI Building

Griffin Health Services

Derby, CT

MARK	DATE	DESCRIPTION
PROJECT NO:	GS104-001	
DATE:	APRIL 2025	
FILE:	G-5104-001-C-1SD-01.dwg	
DRAWN BY:	E.GOLDBERG	
DESIGNED BY:	E.GOLDBERG	
CHECKED BY:	A.WHITE	
APPROVED BY:	C.CROCE	

INTERSECTION SIGHT DISTANCE PLAN AND PROFILE

SCALE: AS SHOWN

ISD-01

