


1 FRONT ELEVATION  
SCALE: 1/4" = 1'-0"

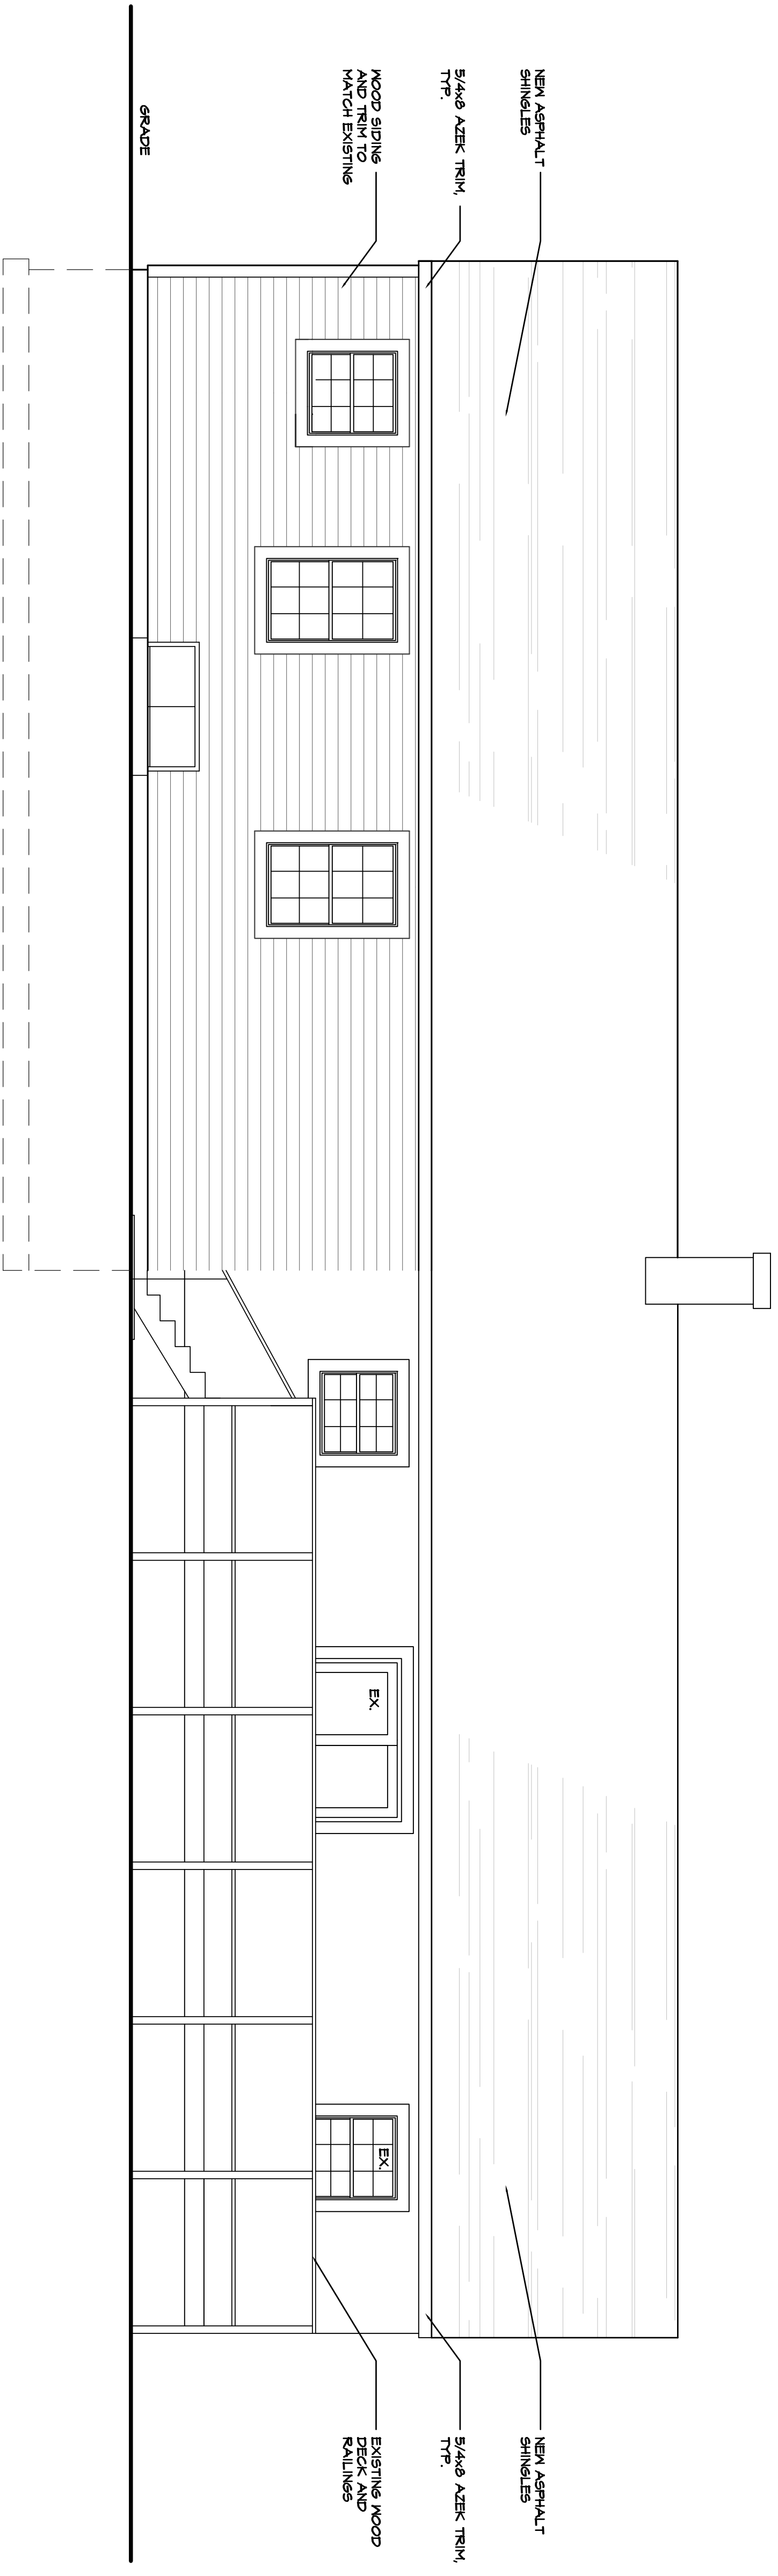

2 REAR ELEVATION  
SCALE: 1/4" = 1'-0"

CONSULTANT:

SEAL

**PERRY RESIDENCE**  
ADDITIONS AND RENOVATIONS  
27 JOHN STREET, DERBY, CT

NO.	DATE	DESCRIPTION
1	04-25-25	ISSUE FOR PERMITS
2		
3		
4		
5		
6		
7		
8		
9		
10		
11		
12		
13		
14		
15		
16		
17		
18		
19		
20		

PROJECT NUMBER: 4225  
DRAWN BY: BMJ  
CHECKED BY: CG  
Copyright (c) by C.G.A. LLC. All Rights Reserved.