




1 FIRST FLOOR PLAN
1/4"=1'-0"

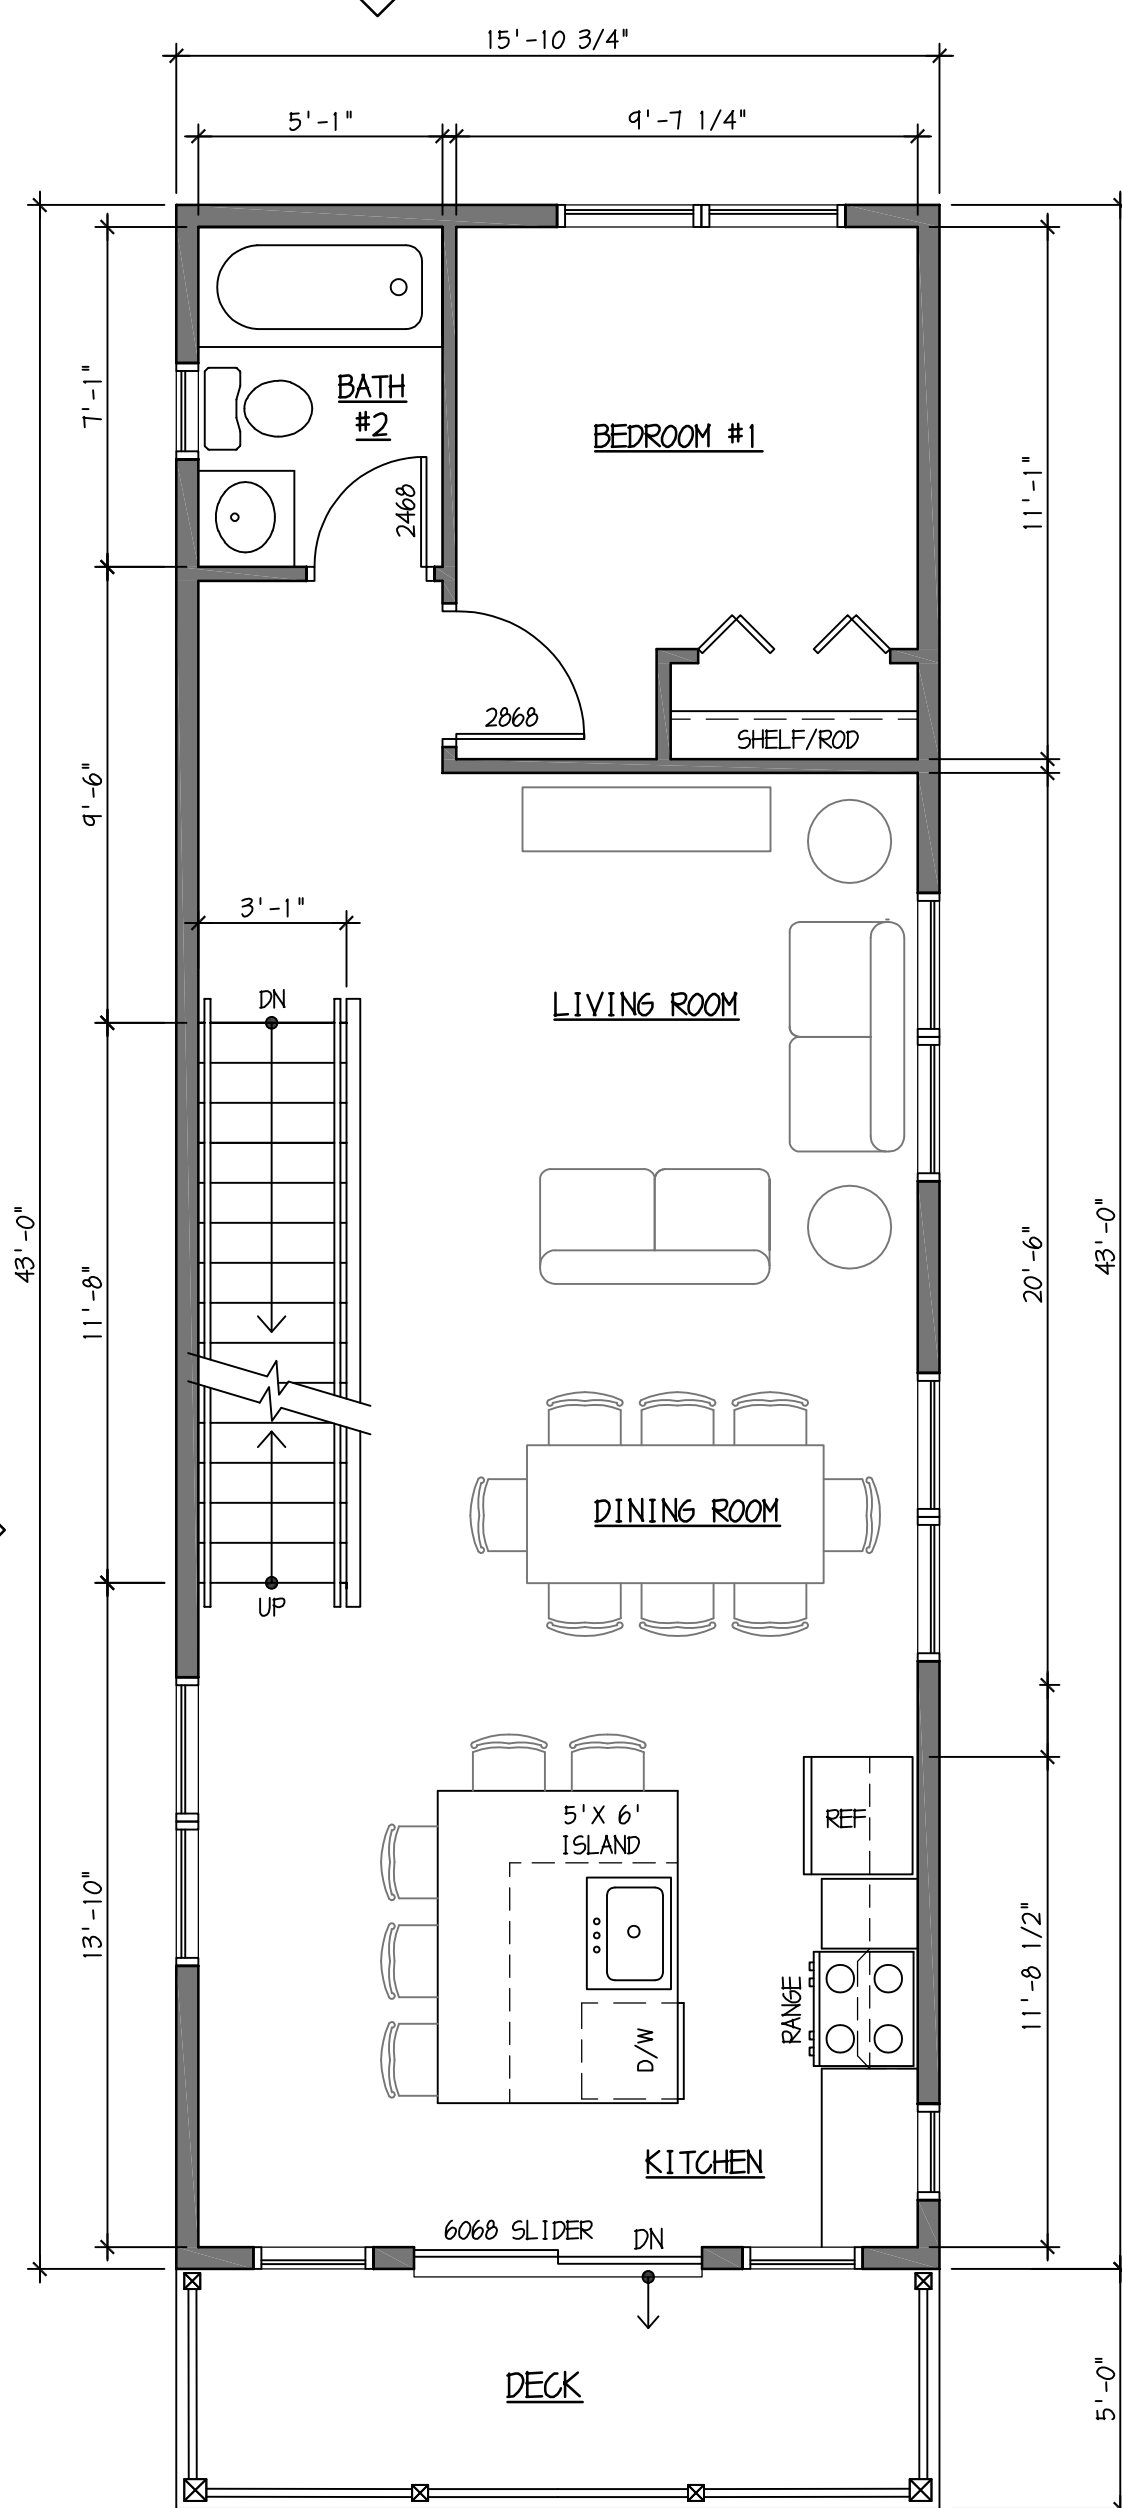


2 SECOND FLOOR PLAN
1/4"=1'-0"

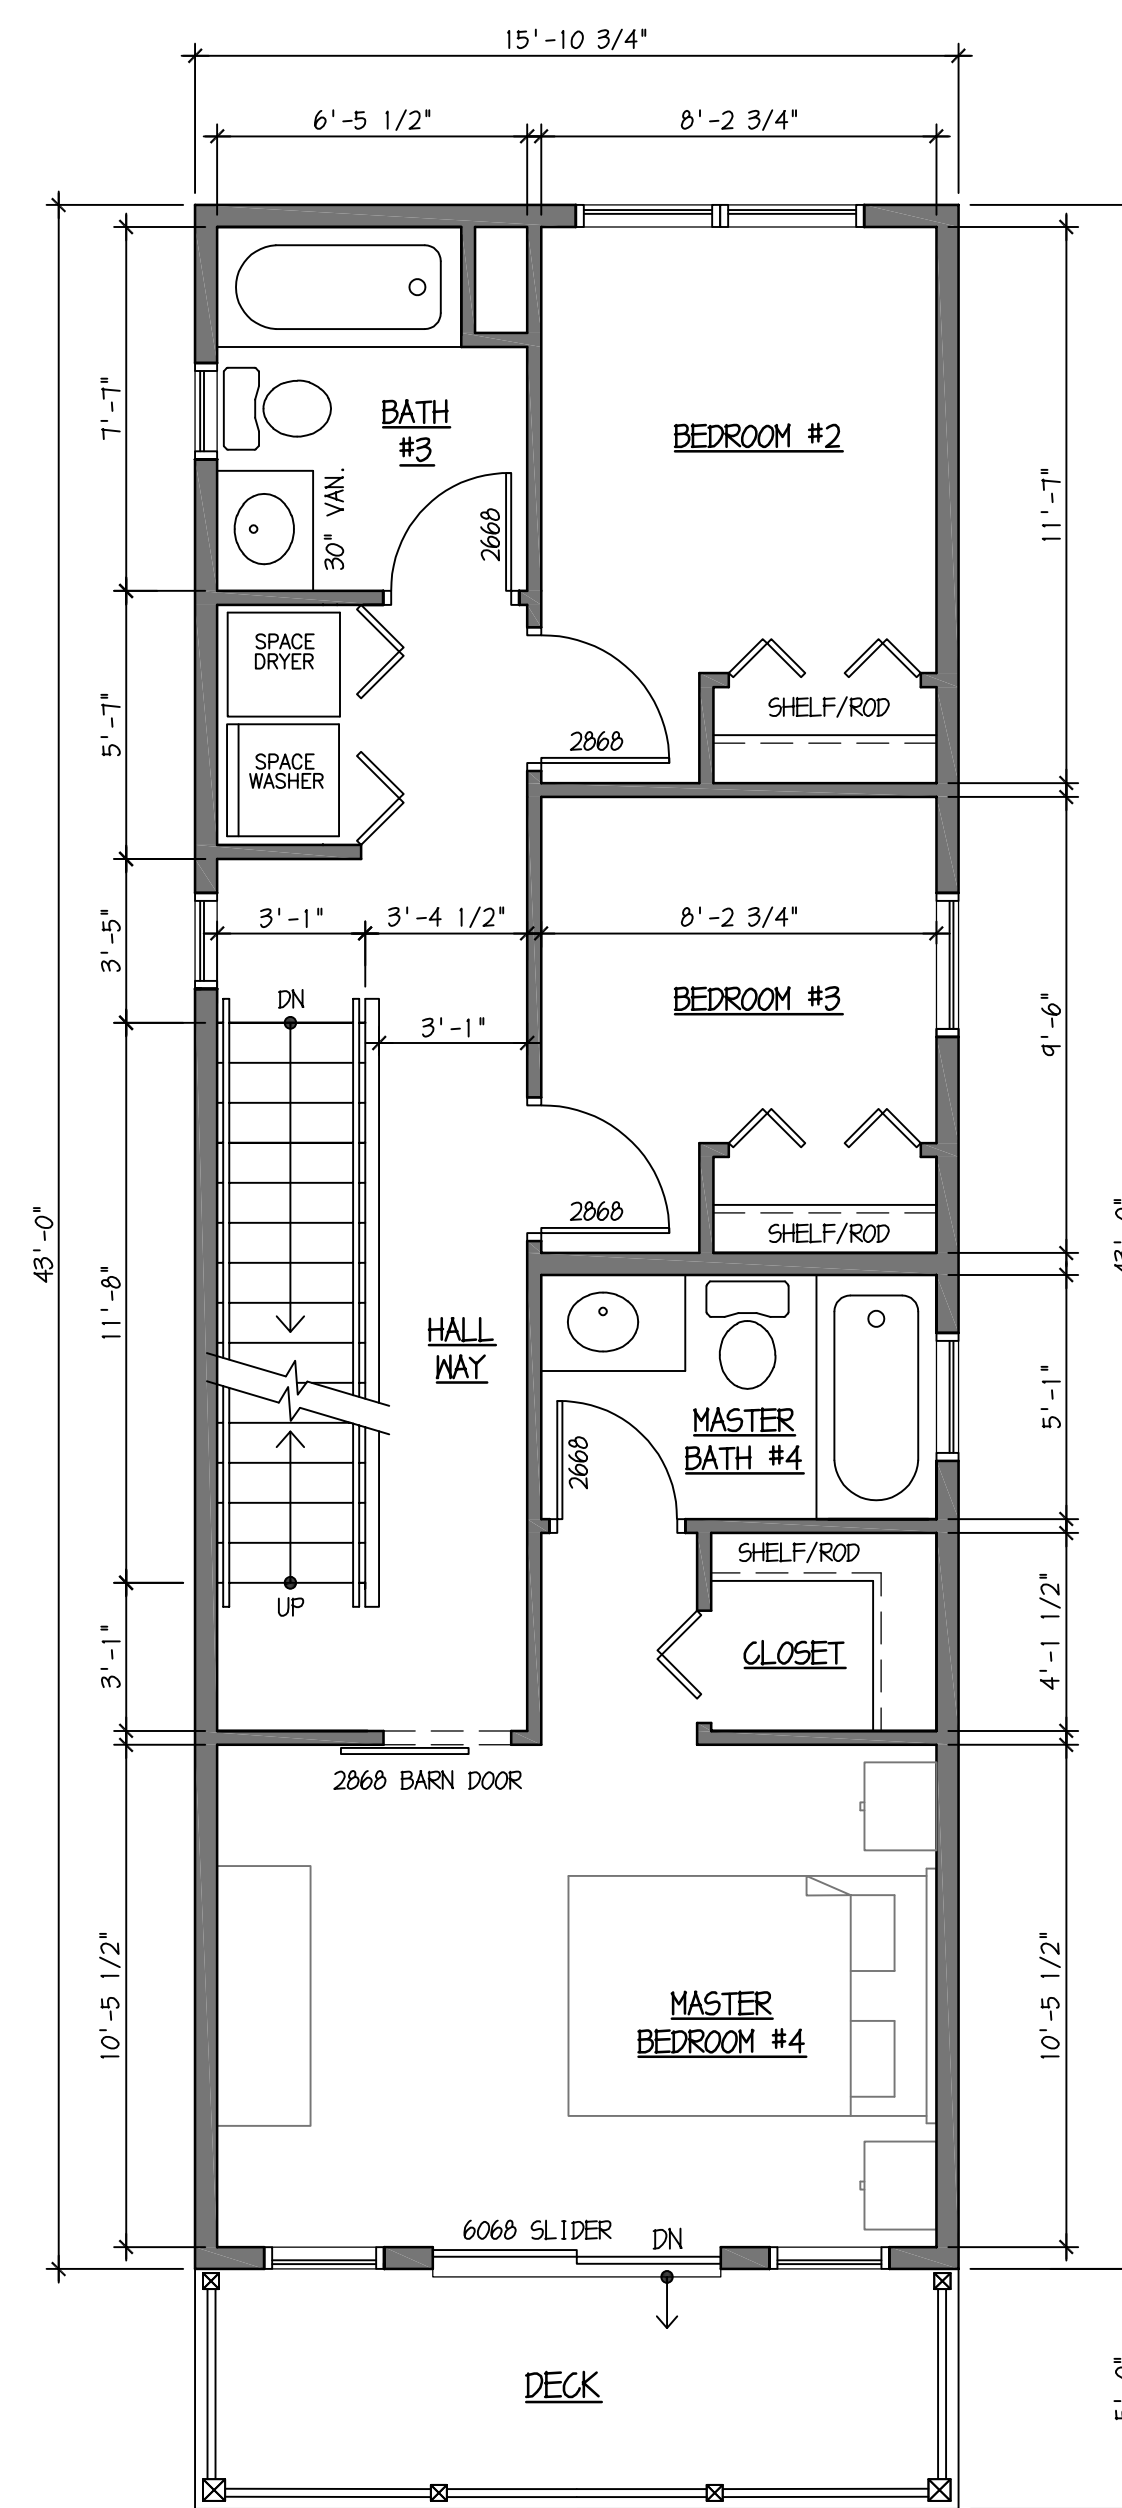

3 THIRD FLOOR PLAN
1/4"=1'-0"

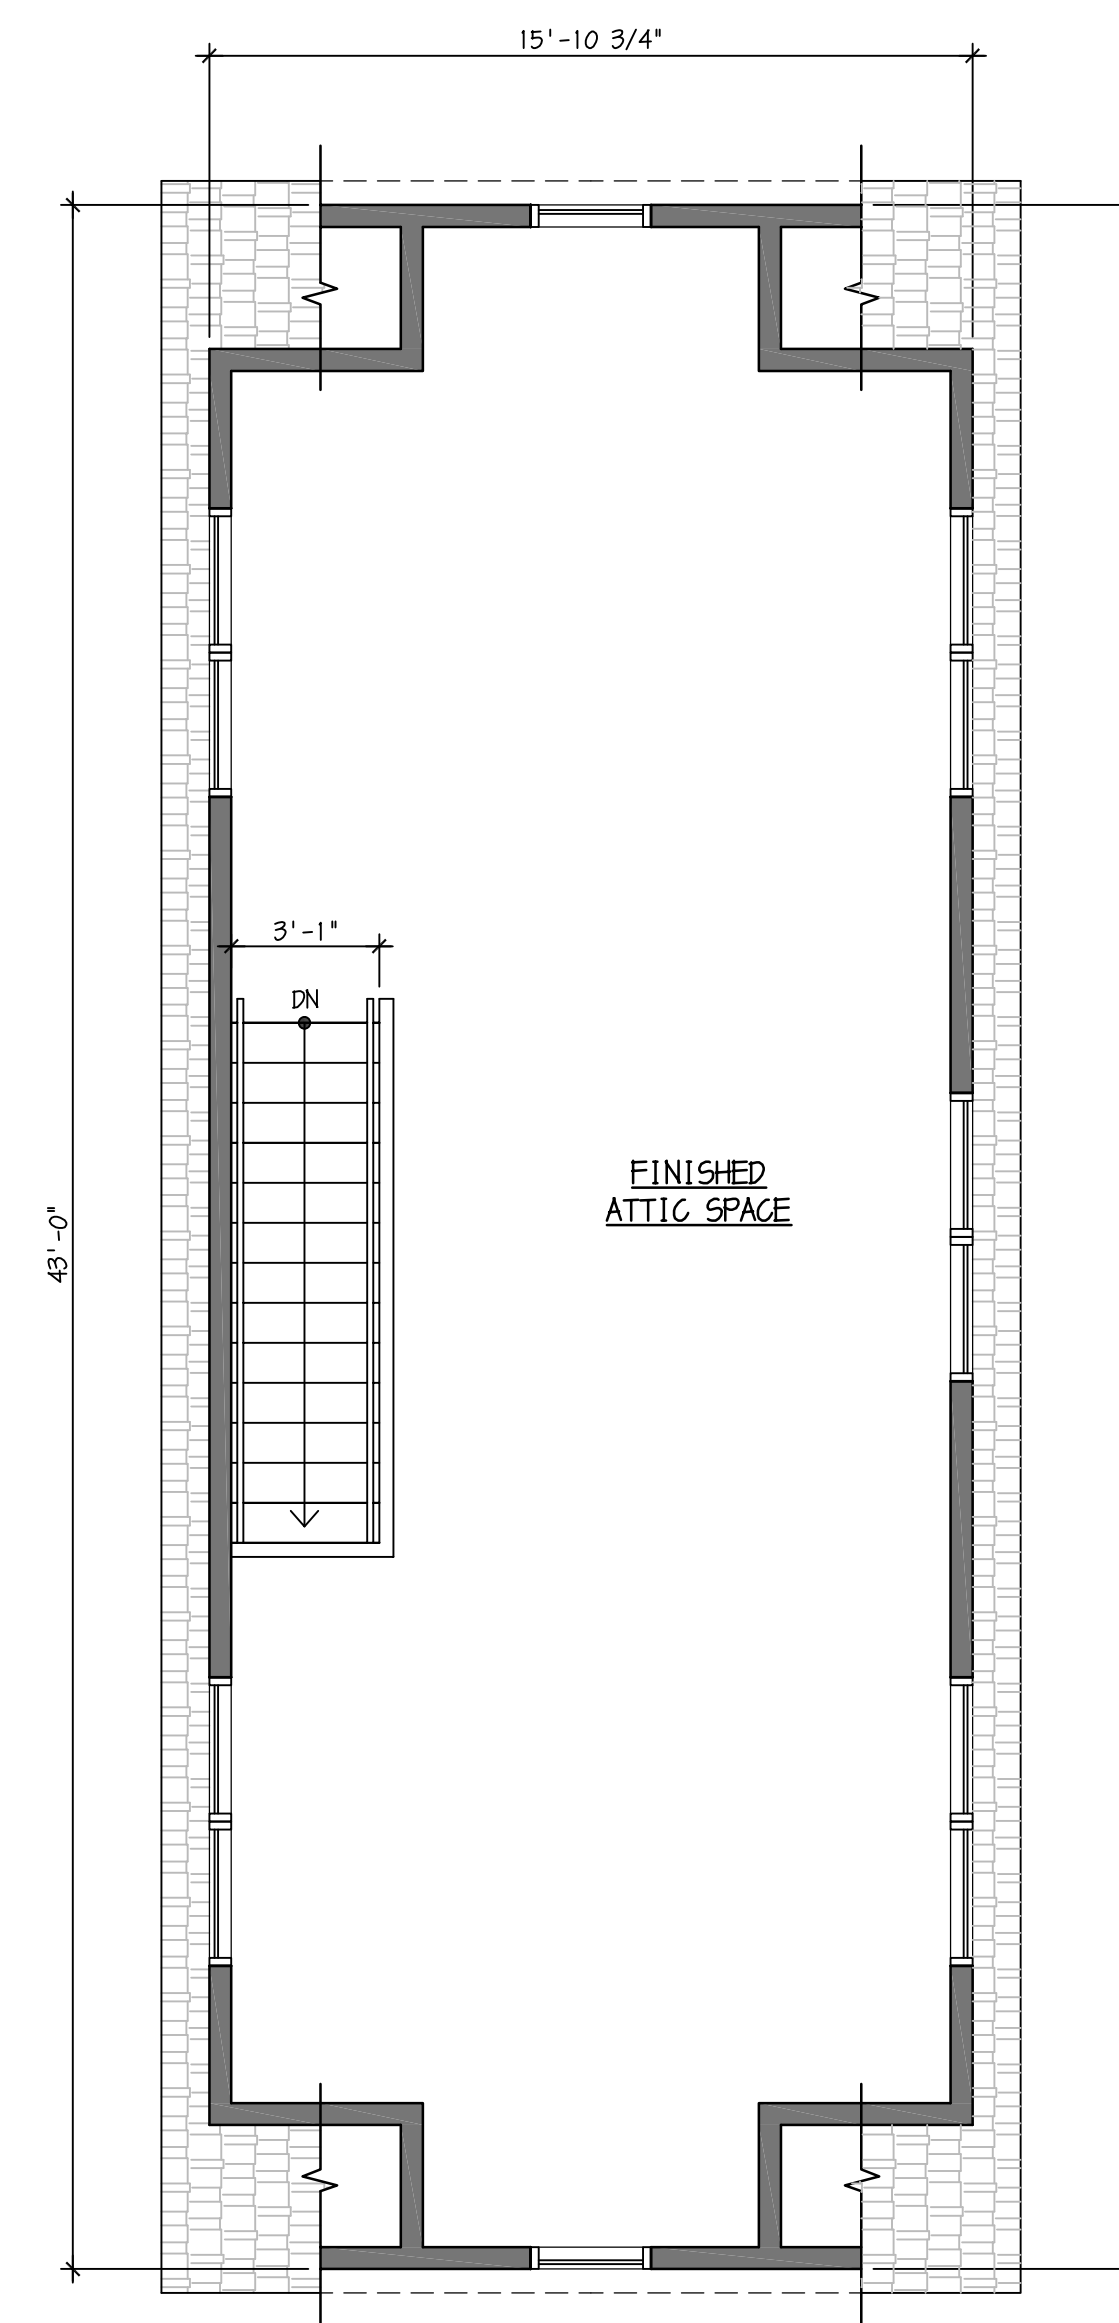

4 ATTIC PLAN
1/4"=1'-0"

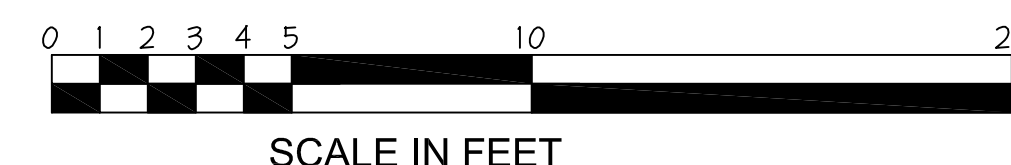

SCALE IN FEET

PROGRESS
NOT FOR CONSTRUCTION

COPYRIGHT © 2021 CHARLES J. COLLINS, JR. / ARCHITECT
NOTE: THIS DRAWING AND THE INFORMATION CONTAINED HEREIN IS THE PROPERTY OF THE ARCHITECT AND MAY NOT BE REPRODUCED, COPIED, SCANNED, STORED IN A DATA BASE OR RETRIEVAL SYSTEM, OR ALTERED WITHOUT THE WRITTEN PERMISSION OF THE ARCHITECT.
IT IS UNLAWFUL TO REVISE, ALTER, ADD TO OR CHANGE ANYTHING ON THIS DRAWING WITHOUT THE WRITTEN PERMISSION OF THE ARCHITECT. ALL SUCH REVISIONS SHALL BE MADE ONLY BY THE ARCHITECT ON THE ORIGINAL RESPECTIVE DRAWINGS. REVISIONS CAN BE VERIFIED AGAINST THE ARCHITECT'S ORIGINAL MASTER COPY ON FILE.
WARNING: UNLICENSED COPYING OR SCANNING VIOLATES U.S. COPYRIGHT LAWS AND WILL SUBJECT THE VIOLATOR TO LEGAL PROSECUTION.

NO.	REVISION DESCRIPTION	DATE
NOTE: CONTRACTOR SHALL VERIFY ALL MEASUREMENTS AND CONDITIONS BEFORE PROCEEDING WITH THIS WORK.		SET NO.
FLOOR PLANS		
NEW RESIDENCE FOR BTOLLLC 7 NORTH BATON ROUGE AVENUE CITY OF VENTNOR, NEW JERSEY		DATE: APR 16, 2021
		SCALE: AS NOTED
		DRAWN BY: RJT
CHARLES J. COLLINS, JR. ARCHITECT <i>Charles J. Collins, Jr.</i>		PROJ. NO. 21428
575 MCKENDIMEN ROAD • MEDFORD, N.J. 08055-9714 PHONE: 609.654.2329 • N.J. CERT. NO. C-1039		DWG. NO. A1-1
		1 OF 2