




1 GARAGE FLOOR PLAN  
1/4"=1'-0"

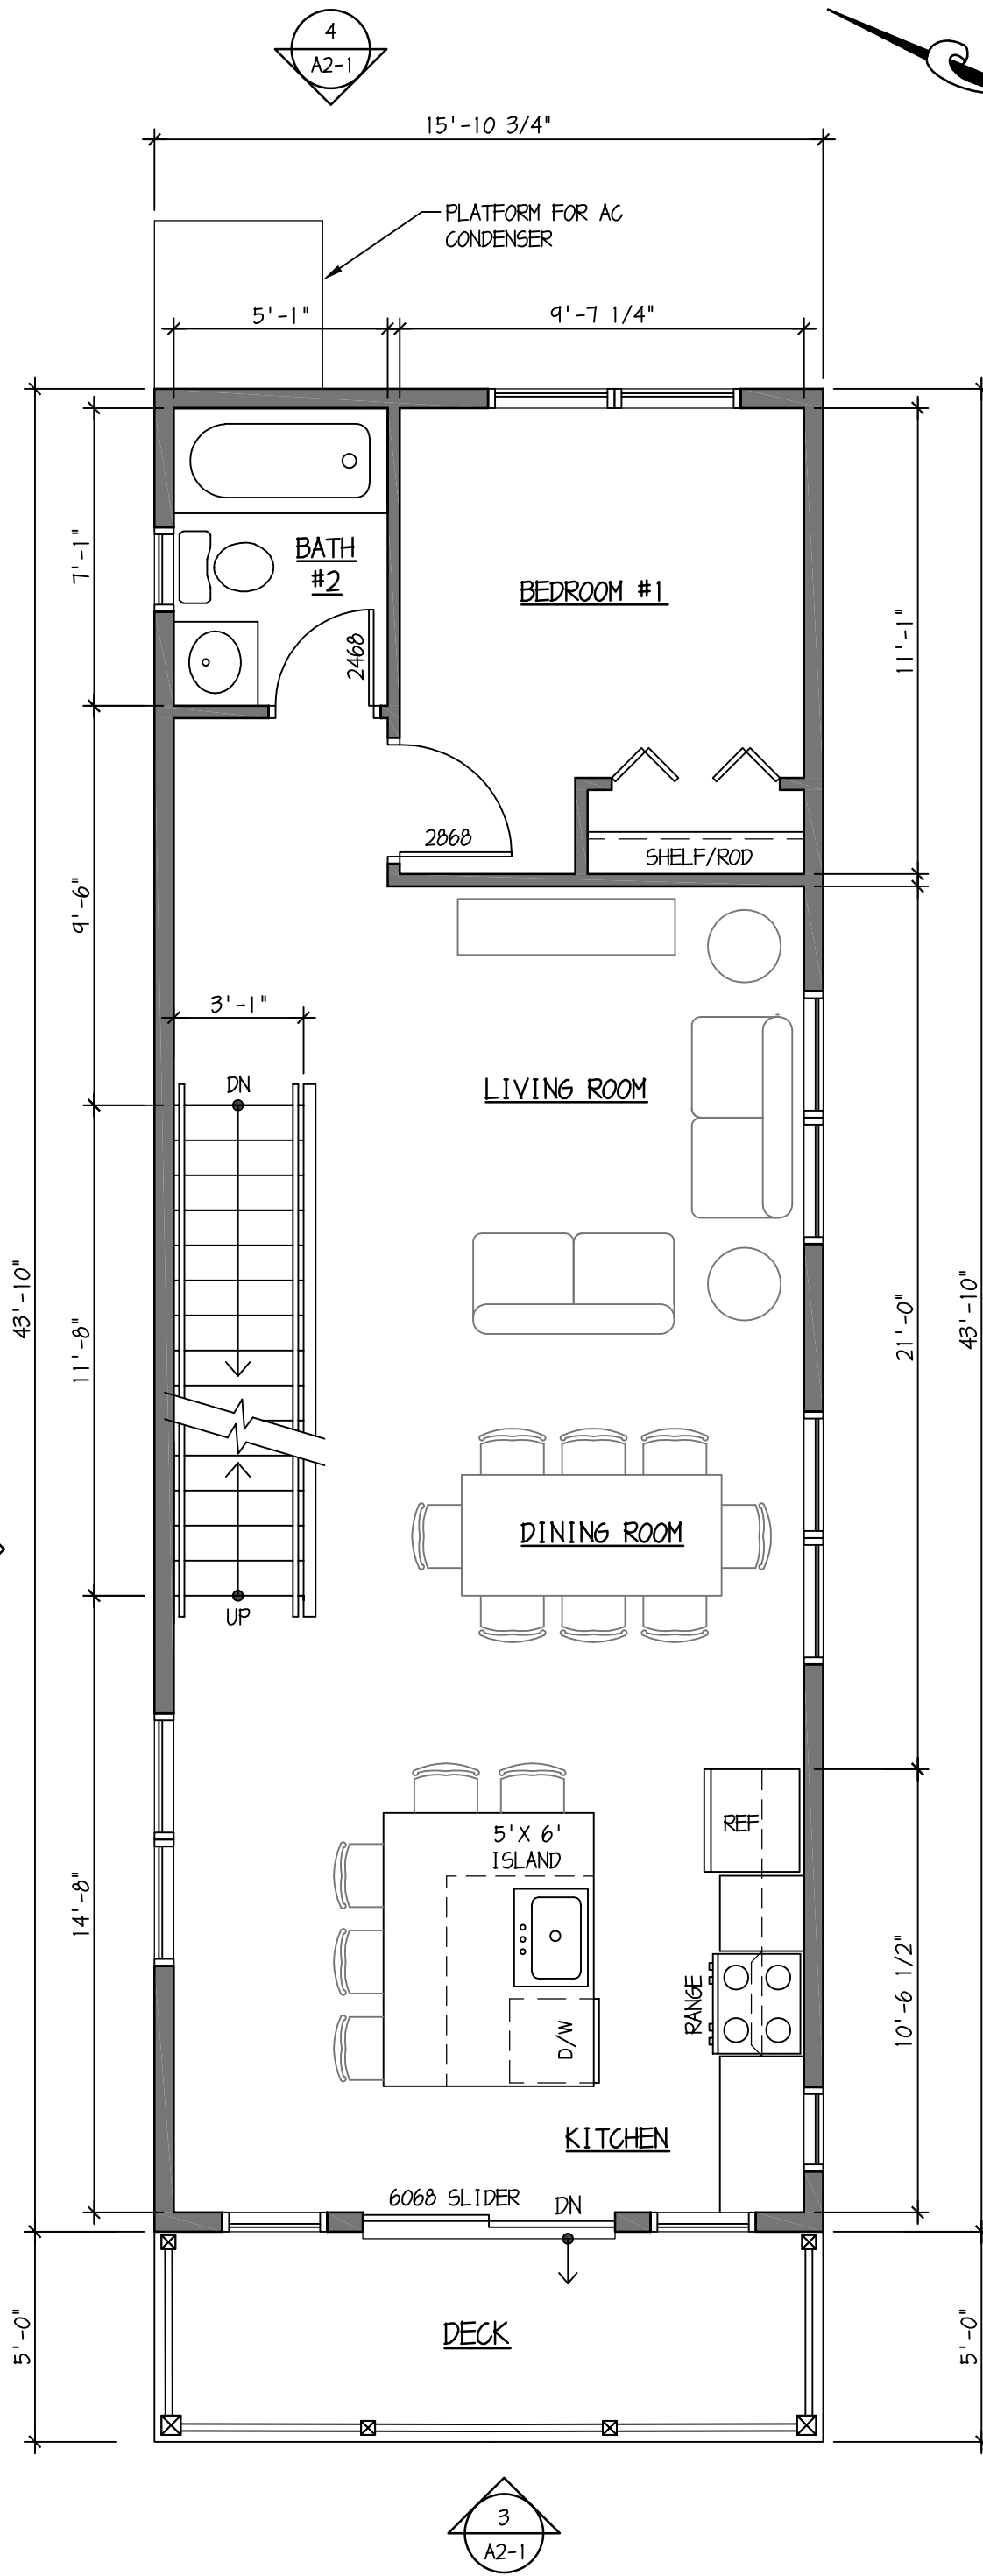


2 FIRST FLOOR PLAN  
1/4"=1'-0"

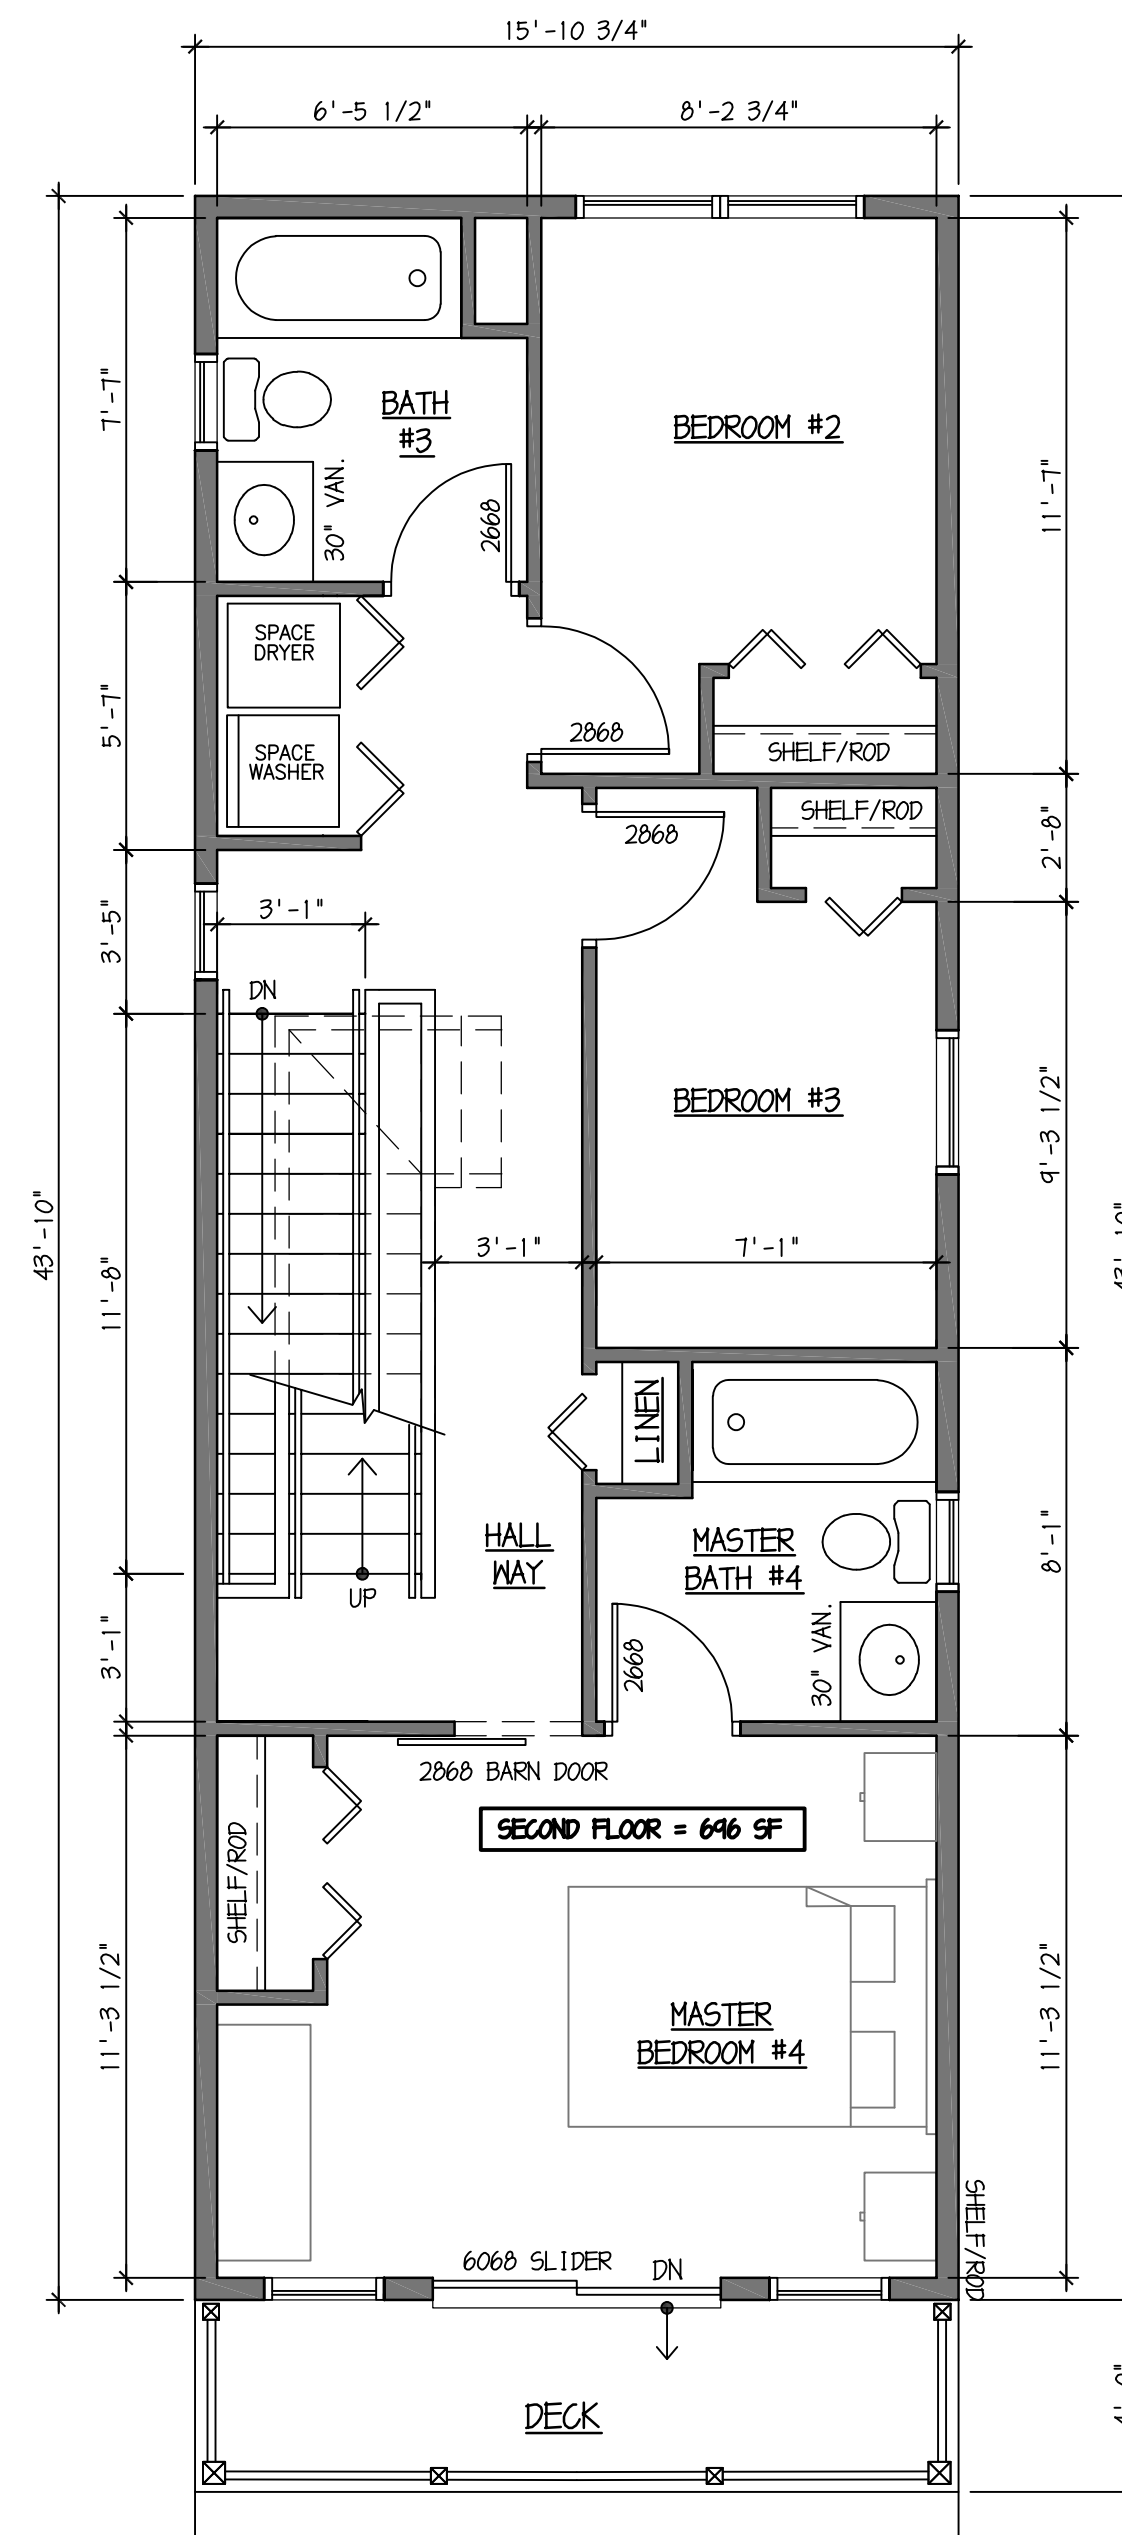

3 SECOND FLOOR PLAN  
1/4"=1'-0"

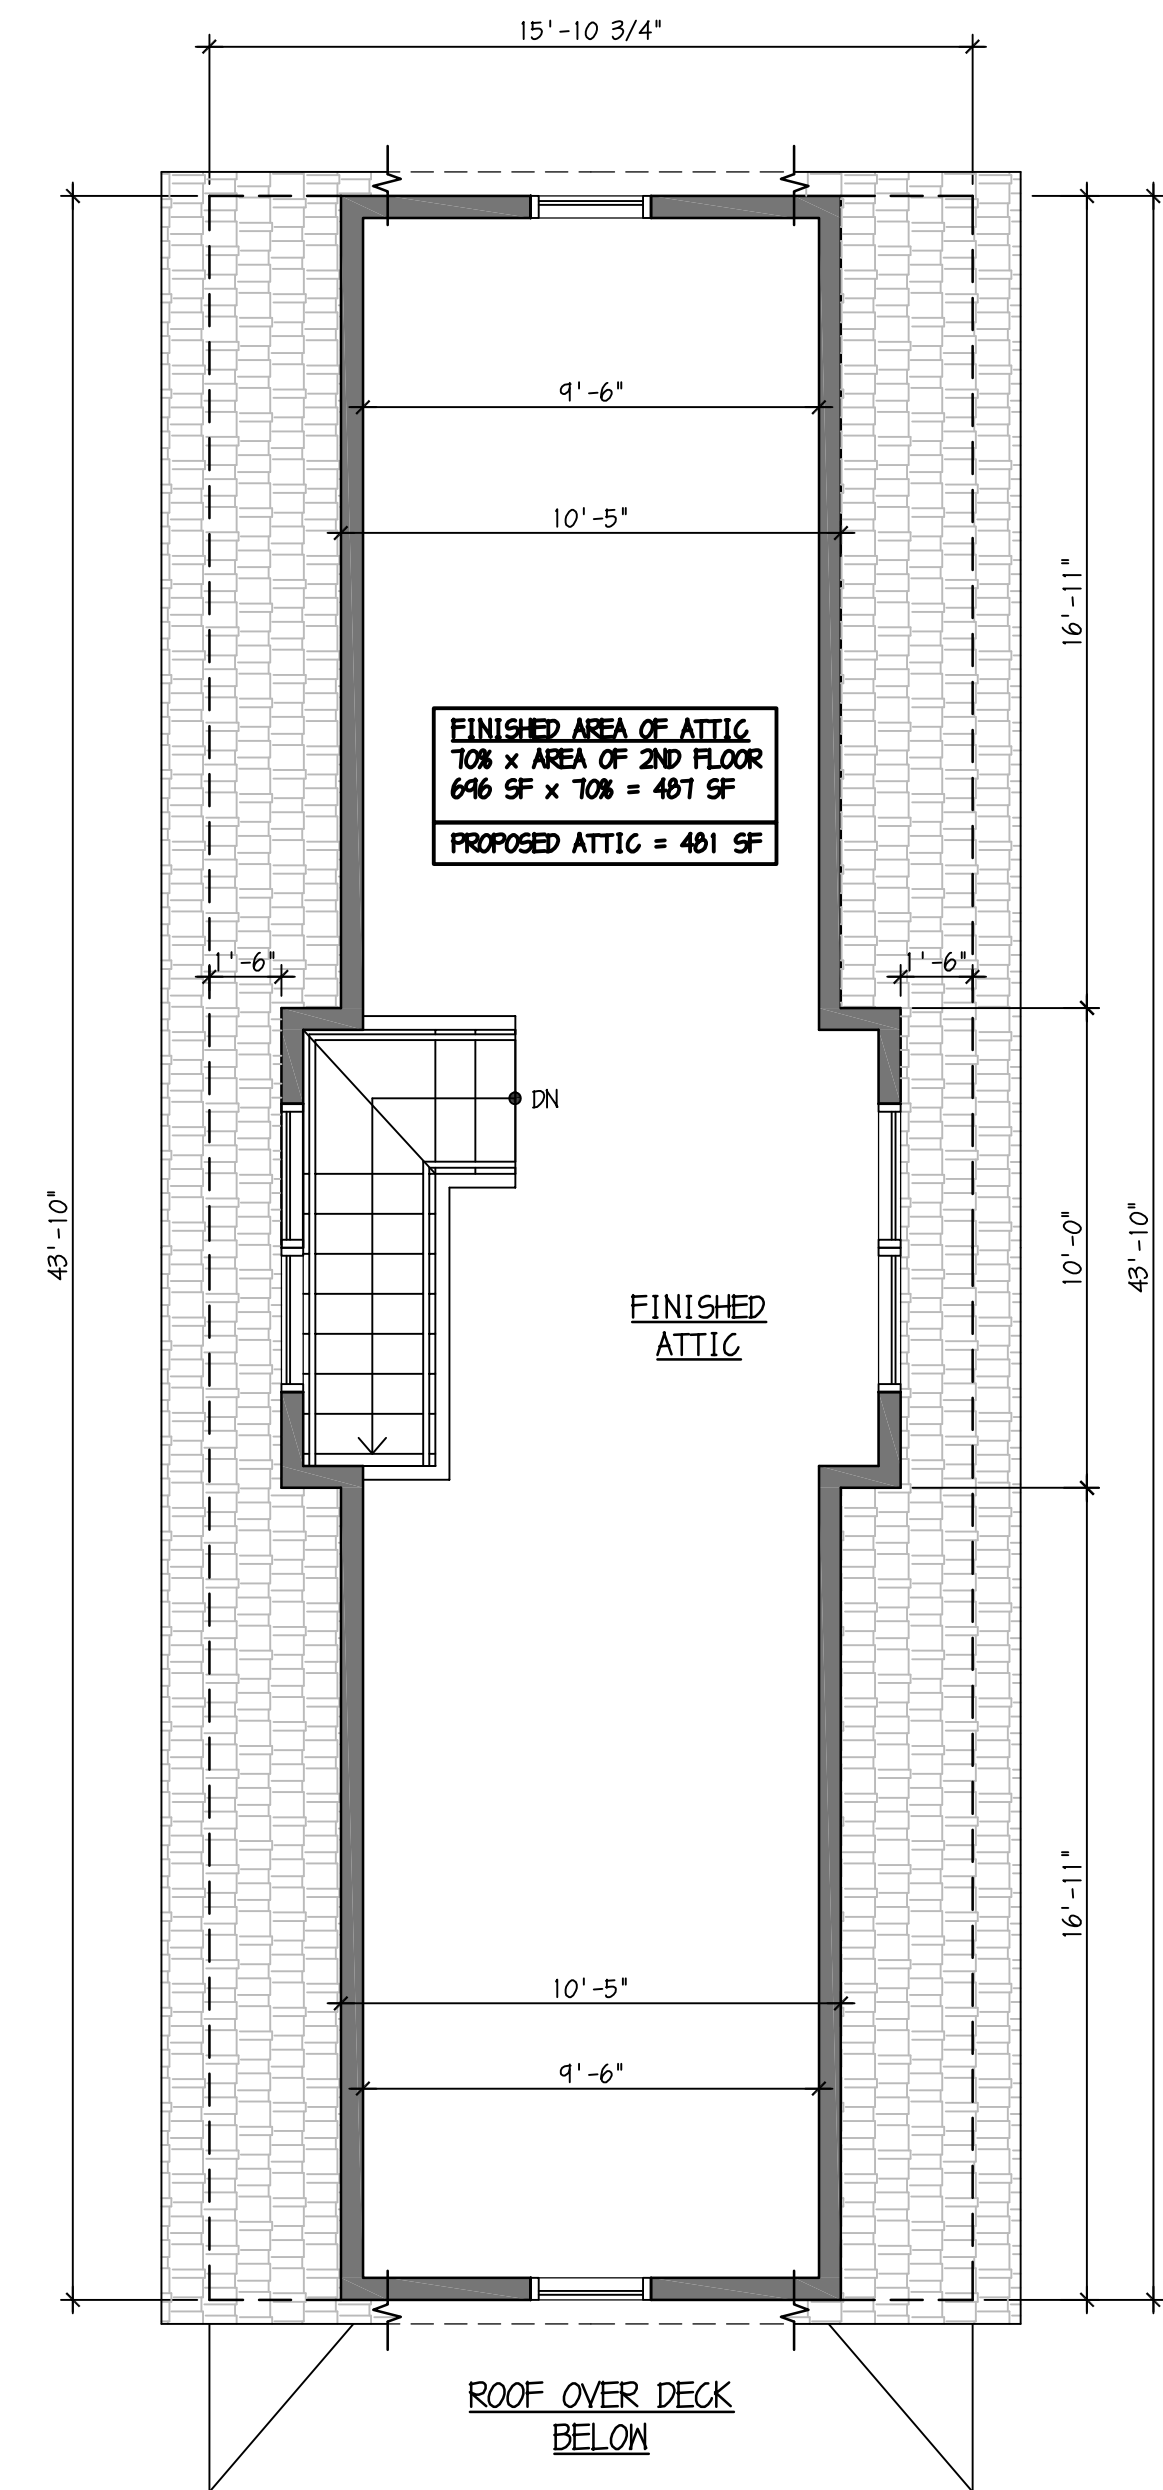

4 ATTIC PLAN  
1/4"=1'-0"

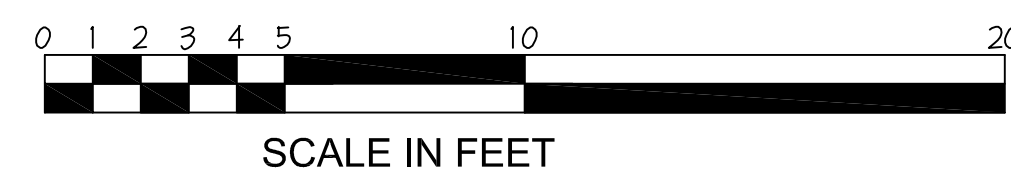

SCALE IN FEET

**PROGRESS**  
NOT FOR CONSTRUCTION

COPYRIGHT © 2021 CHARLES J. COLLINS, JR. / ARCHITECT

NOTE: THIS DRAWING AND THE INFORMATION CONTAINED HEREIN IS THE PROPERTY OF THE ARCHITECT AND MAY NOT BE REPRODUCED, COPIED, SCANNED, STORED IN A DATA BASE OR RETRIEVAL SYSTEM, OR ALTERED WITHOUT THE WRITTEN PERMISSION OF THE ARCHITECT. IT IS UNLAWFUL TO REVISION, ALTER, ADD TO OR CHANGE ANYTHING ON THIS DRAWING WITHOUT THE WRITTEN PERMISSION OF THE ARCHITECT. ALL SUCH REVISIONS SHALL BE MADE ONLY BY THE ARCHITECT ON THE ORIGINAL RESPECTIVE DRAWINGS. REVISIONS CAN BE VERIFIED AGAINST THE ARCHITECT'S ORIGINAL MASTER COPY ON FILE.

WARNING: UNLICENSED COPYING OR SCANNING VIOLATES U.S. COPYRIGHT LAWS AND WILL SUBJECT THE VIOLATOR TO LEGAL PROSECUTION.

NO.	REVISION DESCRIPTION	DATE
	NOTE: CONTRACTOR SHALL VERIFY ALL MEASUREMENTS AND CONDITIONS BEFORE PROCEEDING WITH THIS WORK.	SET NO.
FLOOR PLANS		
NEW RESIDENCE FOR <b>BTOLLLC</b> 1 NORTH BATON ROUGE AVENUE CITY OF VENTNOR, NEW JERSEY		DATE: MAY 21, 2021
		SCALE: AS NOTED
		DRAWN BY: RJT
CHARLES J. COLLINS, JR. ARCHITECT <i>Charles J. Collins, Jr.</i>		PROJ. NO. 21428
515 MCKENDIMEN ROAD • MEDFORD, N.J. 08055-9114 PHONE: 609.654.2329 • N.J. CERT. NO. C-1039		DWG. NO. <b>A1-1</b>
		1 OF 2