


SITE PLAN SCALE: 1" = 10'

NOTE: THE SITE PLAN IS BASED ON A SURVEY BY ARTHUR W. PONZIO JR. (NJPLS #GS28314) DATED 9/7/17.


PLANT SCHEDULE

SYMBOL	SPECIES	REMARKS
AZ	AZALEA	
CH	CHINESE HOLLY	
CO	COTONEASTER	
DL	DAY LILY	
IN	INKBERRY	
JH	JAPANESE HOLLY	
JU	JUNIPER	
OG	ORNAMENTAL GRASS	
RO	ROSE BUSH	


NOTE: SHRUBS SHALL BE A MINIMUM OF 18" HIGH. TREES SHALL HAVE A 3" MINIMUM CALIPER AND 8' MINIMUM HEIGHT.

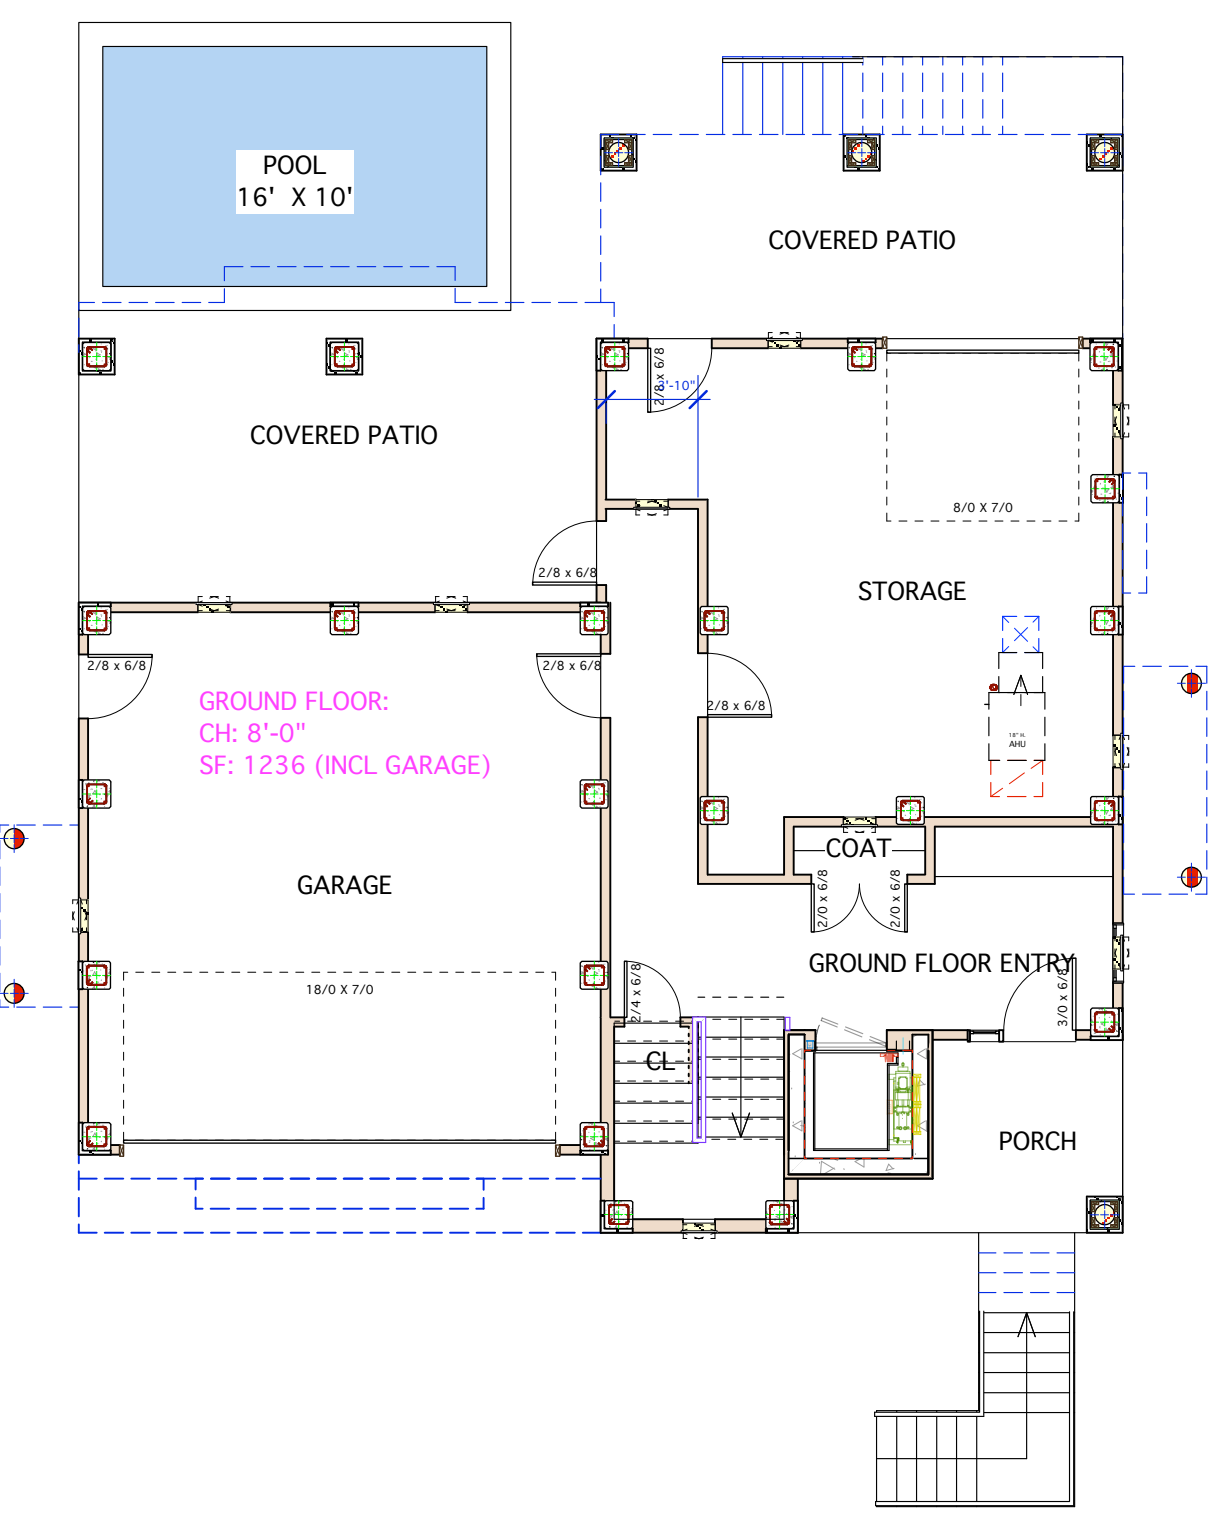


GROUND FLOOR PLAN SCALE: 1/8" = 1'-0"

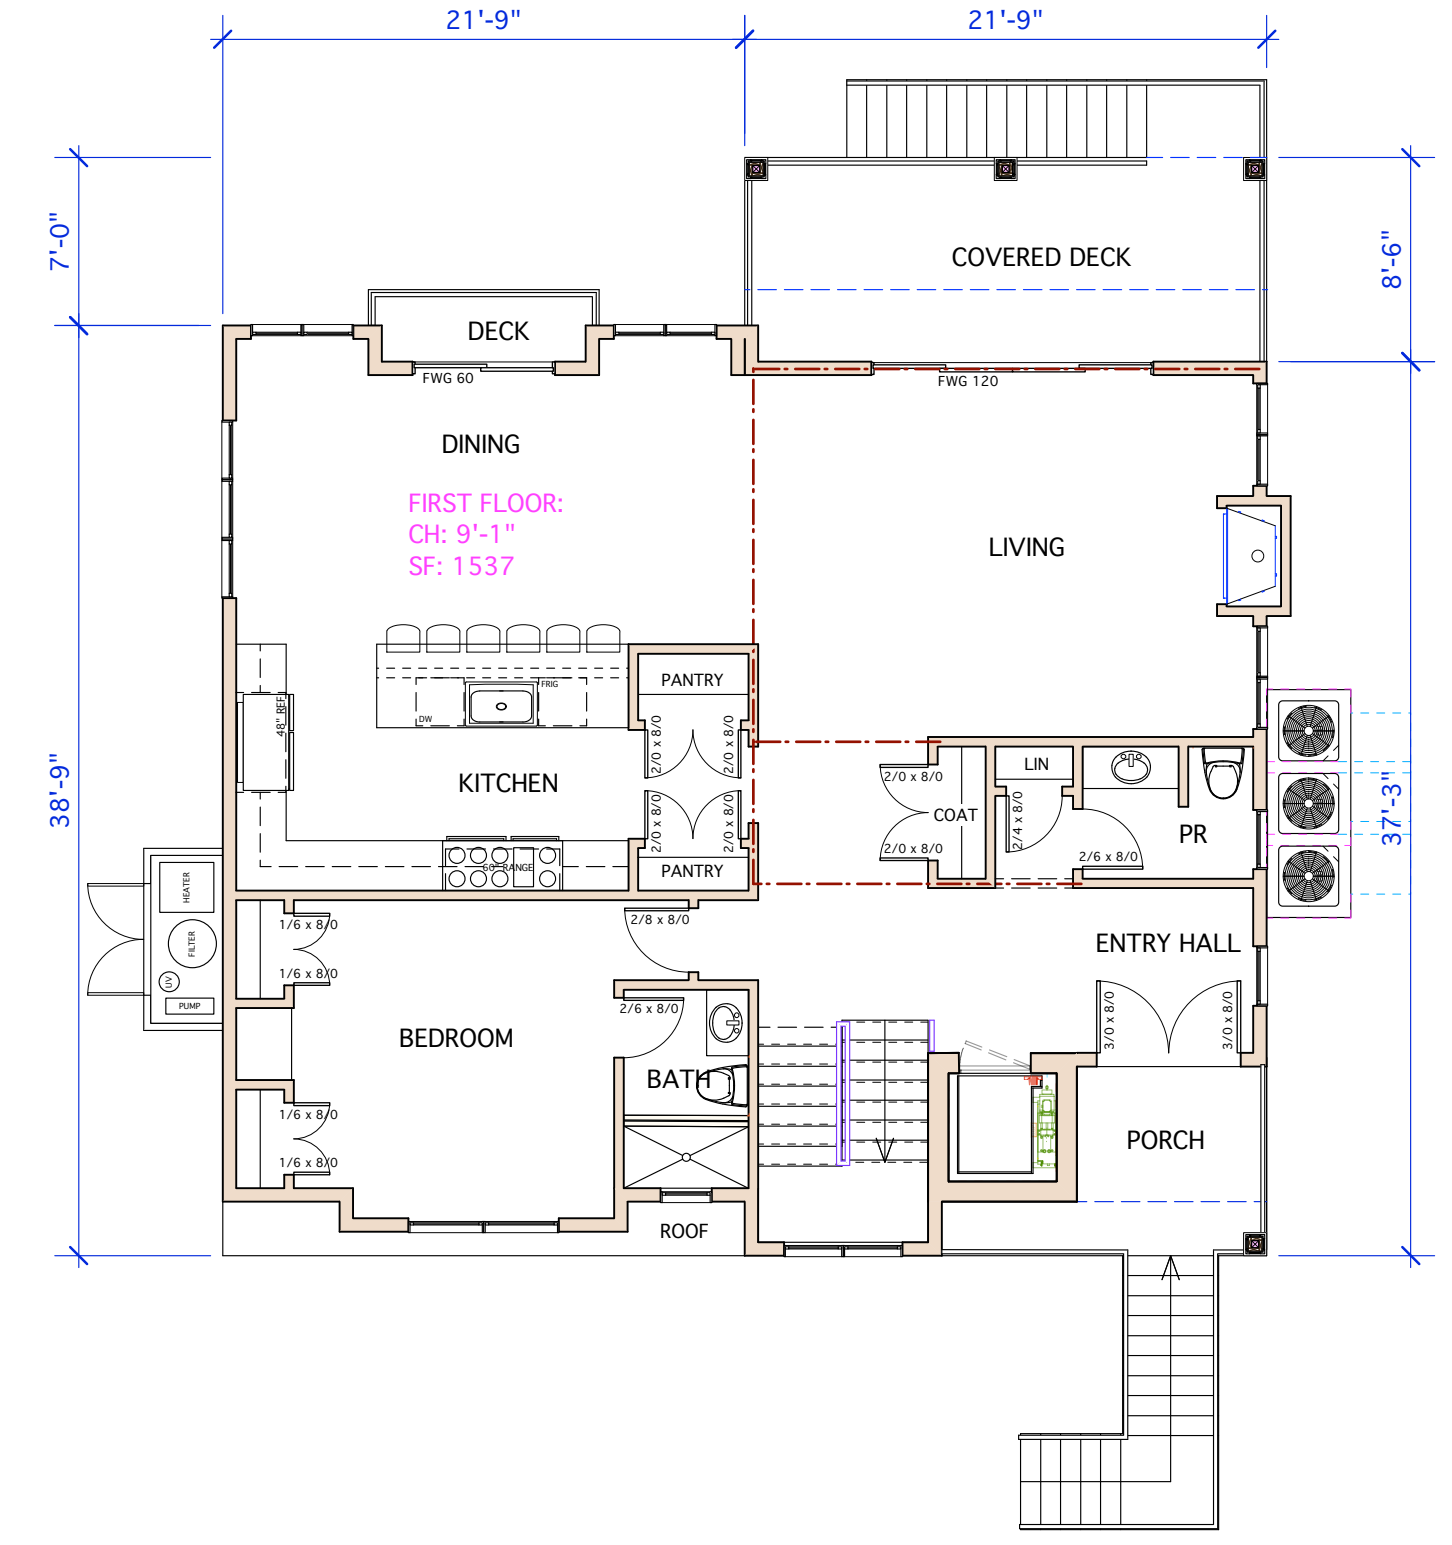

FIRST FLOOR PLAN SCALE: 1/8" = 1'-0"

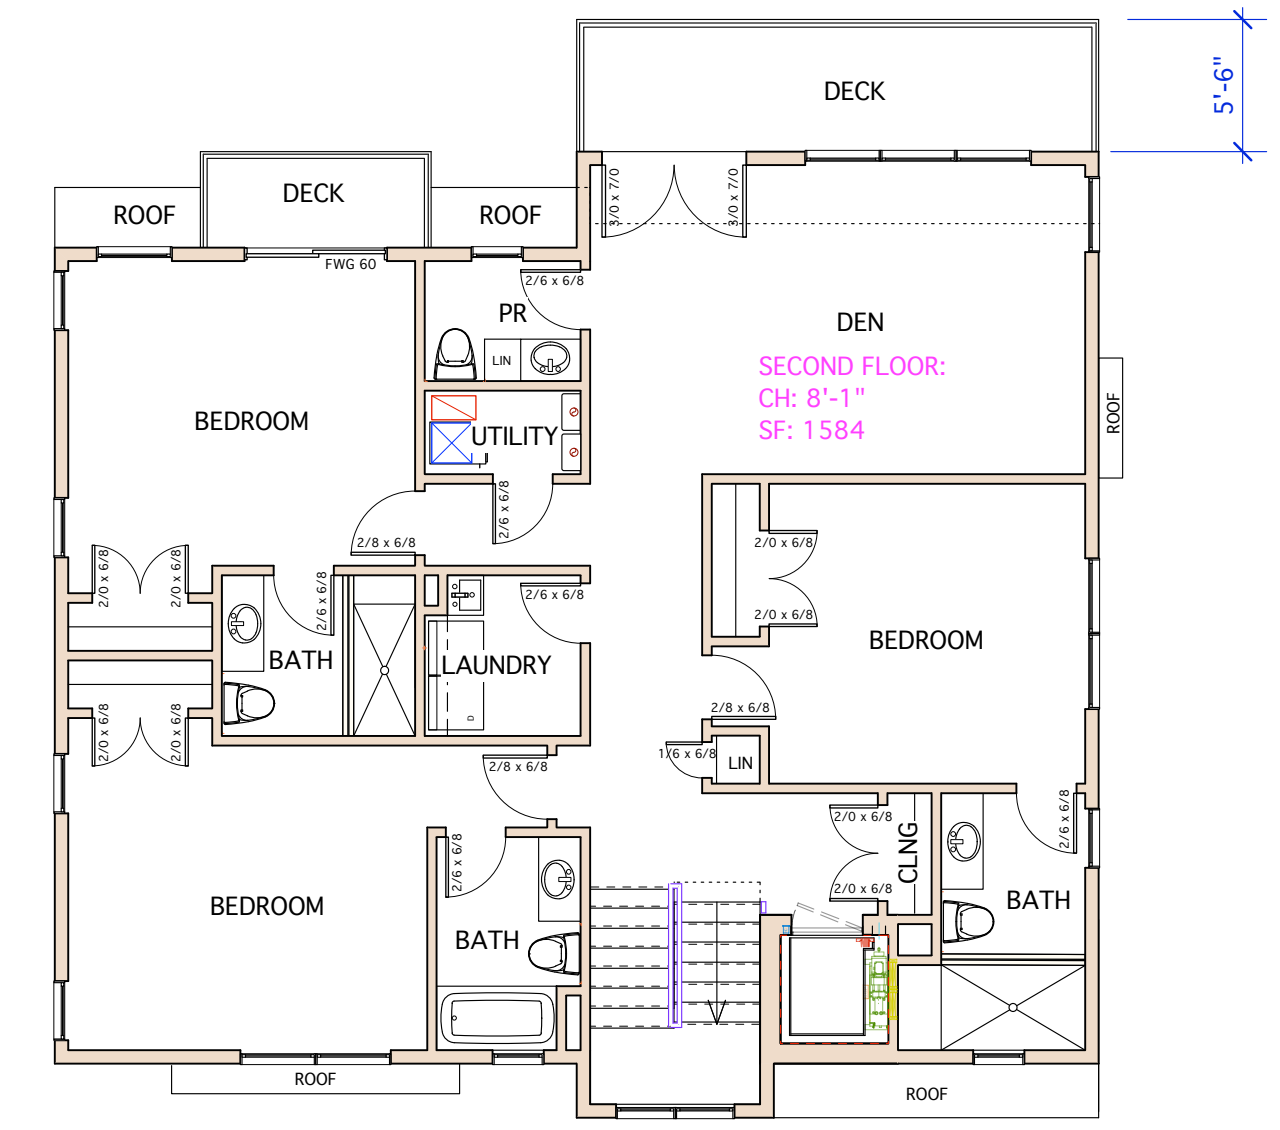


SECOND FLOOR PLAN SCALE: 1/8" = 1'-0"

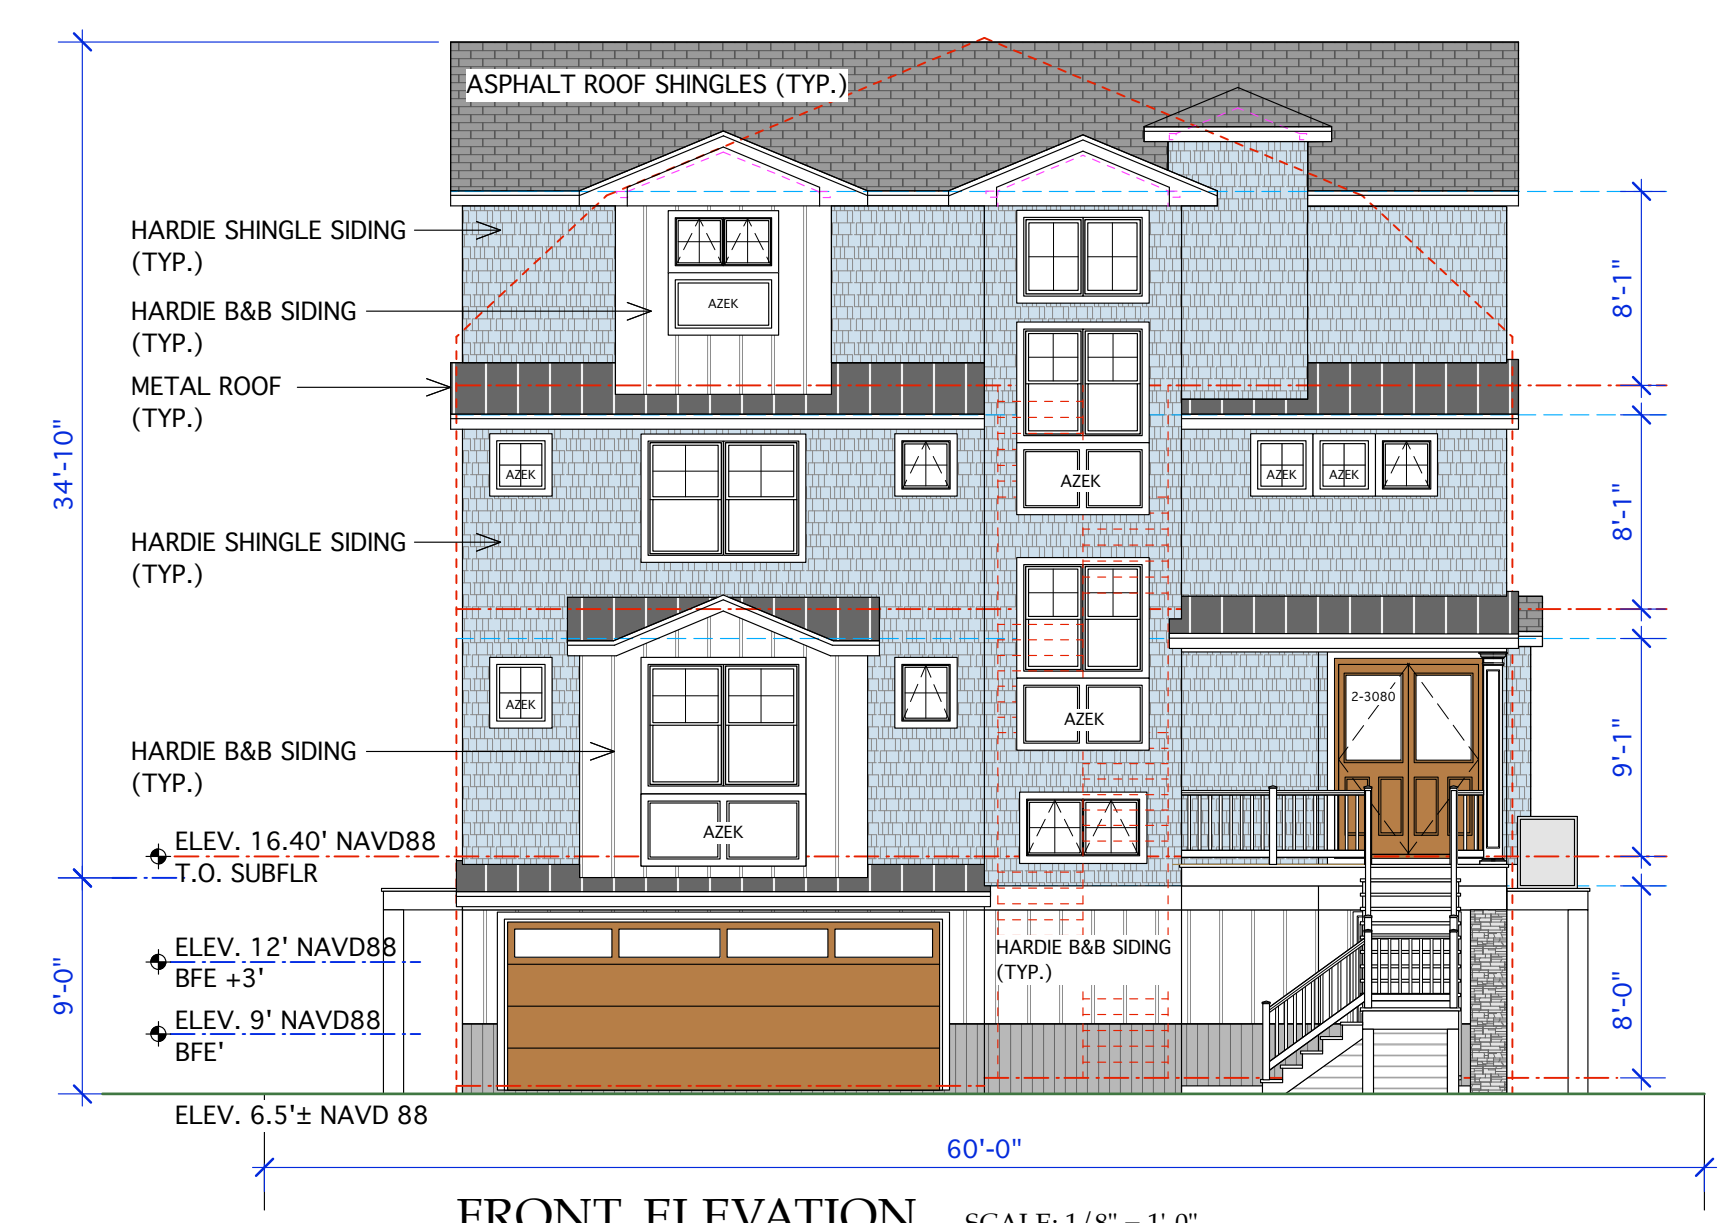

FRONT ELEVATION SCALE: 1/8" = 1'-0"



RIGHT SIDE ELEVATION SCALE: 1/8" = 1'-0"

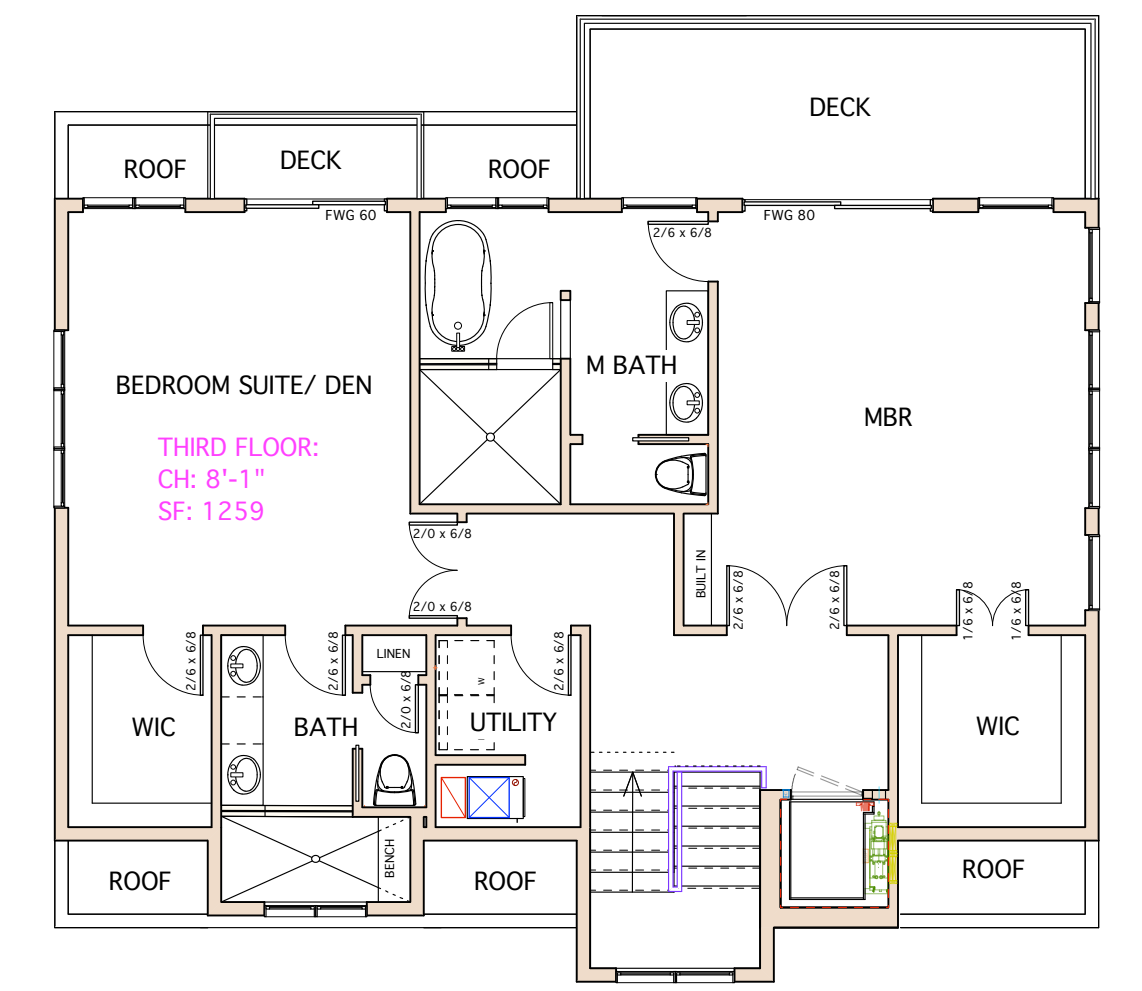

THIRD FLOOR PLAN SCALE: 1/8" = 1'-0"



REAR ELEVATION SCALE: 1/8" = 1'-0"




LEFT SIDE ELEVATION SCALE: 1/8" = 1'-0"

- BOARD CHAIRPERSON _____
- BOARD ADMINISTRATOR _____
- ZONING OFFICER _____
- BOARD ENGINEER _____
- CITY CLERK _____
- CONSTRUCTION OFFICIAL _____

PETER C. WEISS
ARCHITECT

Peter C. Weiss, RA, LLC • 38 E. Oakcrest Avenue, Northfield, NJ 08225 • (609) 822-9616

KANIGOWSKI RESIDENCE
912 NORTH HARVARD AVENUE BLOCK 317 LOT 20
VENTNOR, NEW JERSEY

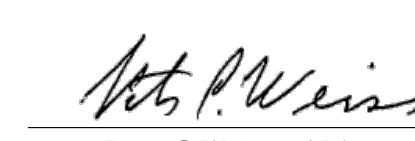Project No. 2059	Revisions	 Peter C. Weiss AI 10004	Sheet No.
Date: 1/26/22			A-1
Scale: As Shown			
Drawn By: PCW			
©2022 Peter C. Weiss			

1/26/22
9:47:05 AM