


1 EXISTING 1ST FLOOR PLAN
A1.1 SCALE: 1/4" = 1'-0"

(NOTE: NO CHANGES ARE PROPOSED)

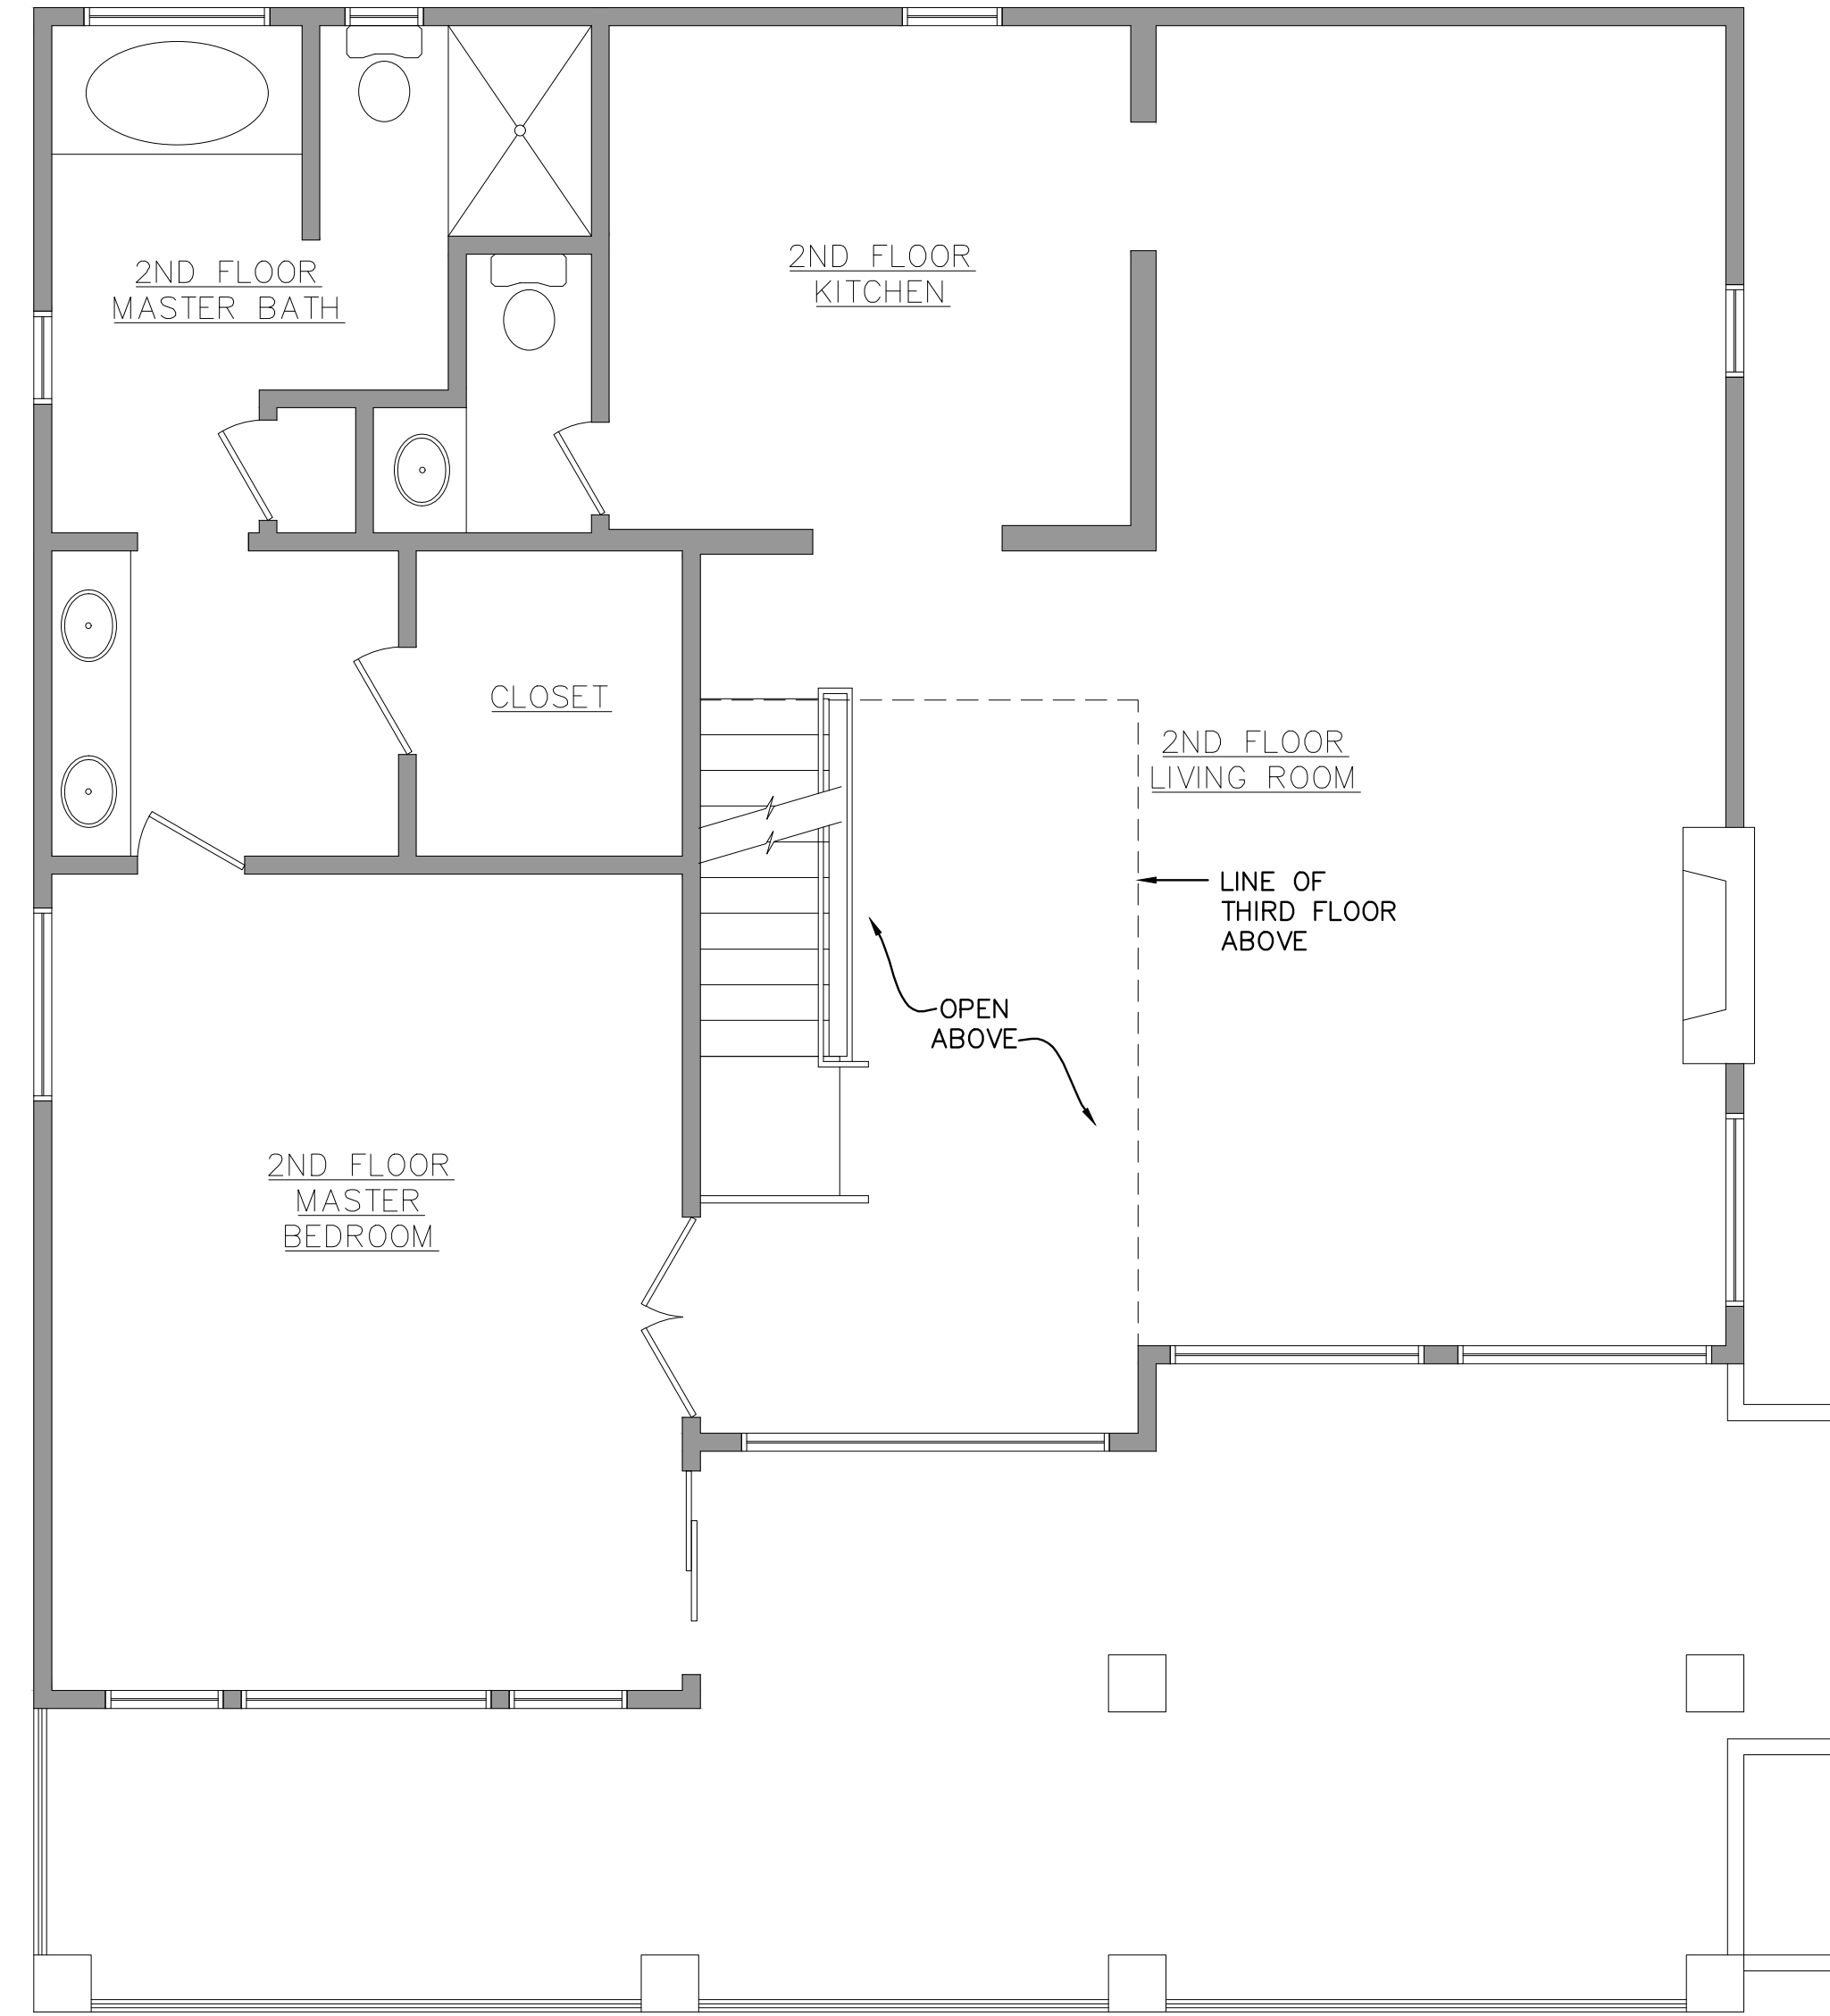


2 EXISTING 2ND FLOOR PLAN (NOTE: NO CHANGES ARE PROPOSED)
A1.1 SCALE: 1/4" = 1'-0"

P. Lazaropoulos
SIGNATURE

THESE DRAWINGS ARE THE PROPERTY OF NOTIS PROFESSIONAL SERVICES AND SHALL NOT BE REPRODUCED, OR COPIED IN ANY WAY WITHOUT THE WRITTEN PERMISSION FROM NOTIS PROFESSIONAL SERVICES. DRAWINGS SHALL NOT BE USED FOR CONSTRUCTION AND, OR PERMITS UNLESS THE ARCHITECTS/ENGINEERS EMBOSSED SEAL IS AFFIXED UPON THEM. CONTRACTOR TO VERIFY ALL EXISTING CONDITIONS AND NOTIFY ARCHITECT/ENGINEER OF ANY DISCREPANCIES BEFORE PROCEEDING w/ DEMOLITION OR CONSTR.

NOTIS P. LAZAROPOULOS,
A.I.A., P.E., P.P., LEED A.P.
LICENSED ARCHITECT/PROFESSIONAL ENGINEER/
PROFESSIONAL PLANNER/LEED ACCREDITED PROF.
N.J.# 10857/31035/5663 PA.#PE 035117-E DE #6610

PROFESSIONAL SERVICES
1926 GREENTREE ROAD
CHERRY HILL, N.J. 08003
(856)791-5661 FAX 791-5662
NOTIS@COMCAST.NET

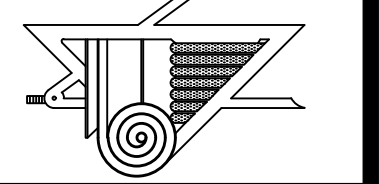

EXIST. 1ST AND 2ND FLOOR PLANS
3RD FLOOR BEDROOMS EXPANSION
103 S. NEWPORT AVENUE
VENTNOR, NJ
OWNER/APPLICANT:
CHRIS AND VIRGINIA KOLOVOS
302 TOM BROWN ROAD, MOORESTOWN, NJ 08057

REVISIONS	
01.10.22	REVISED PER CLIENT
01.24.22	REVISED PER CLIENT

JOB# : VENTNOR
DRAWN BY : CJA
CHKD BY : PL
DATE : 12.31.21
SCALE : 1/4" = 1'-0"

SHEET
A1.1