



FRONT ELEVATION SCALE: 1/8" = 1'-0"




RIGHT SIDE ELEVATION SCALE: 1/8" = 1'-0"

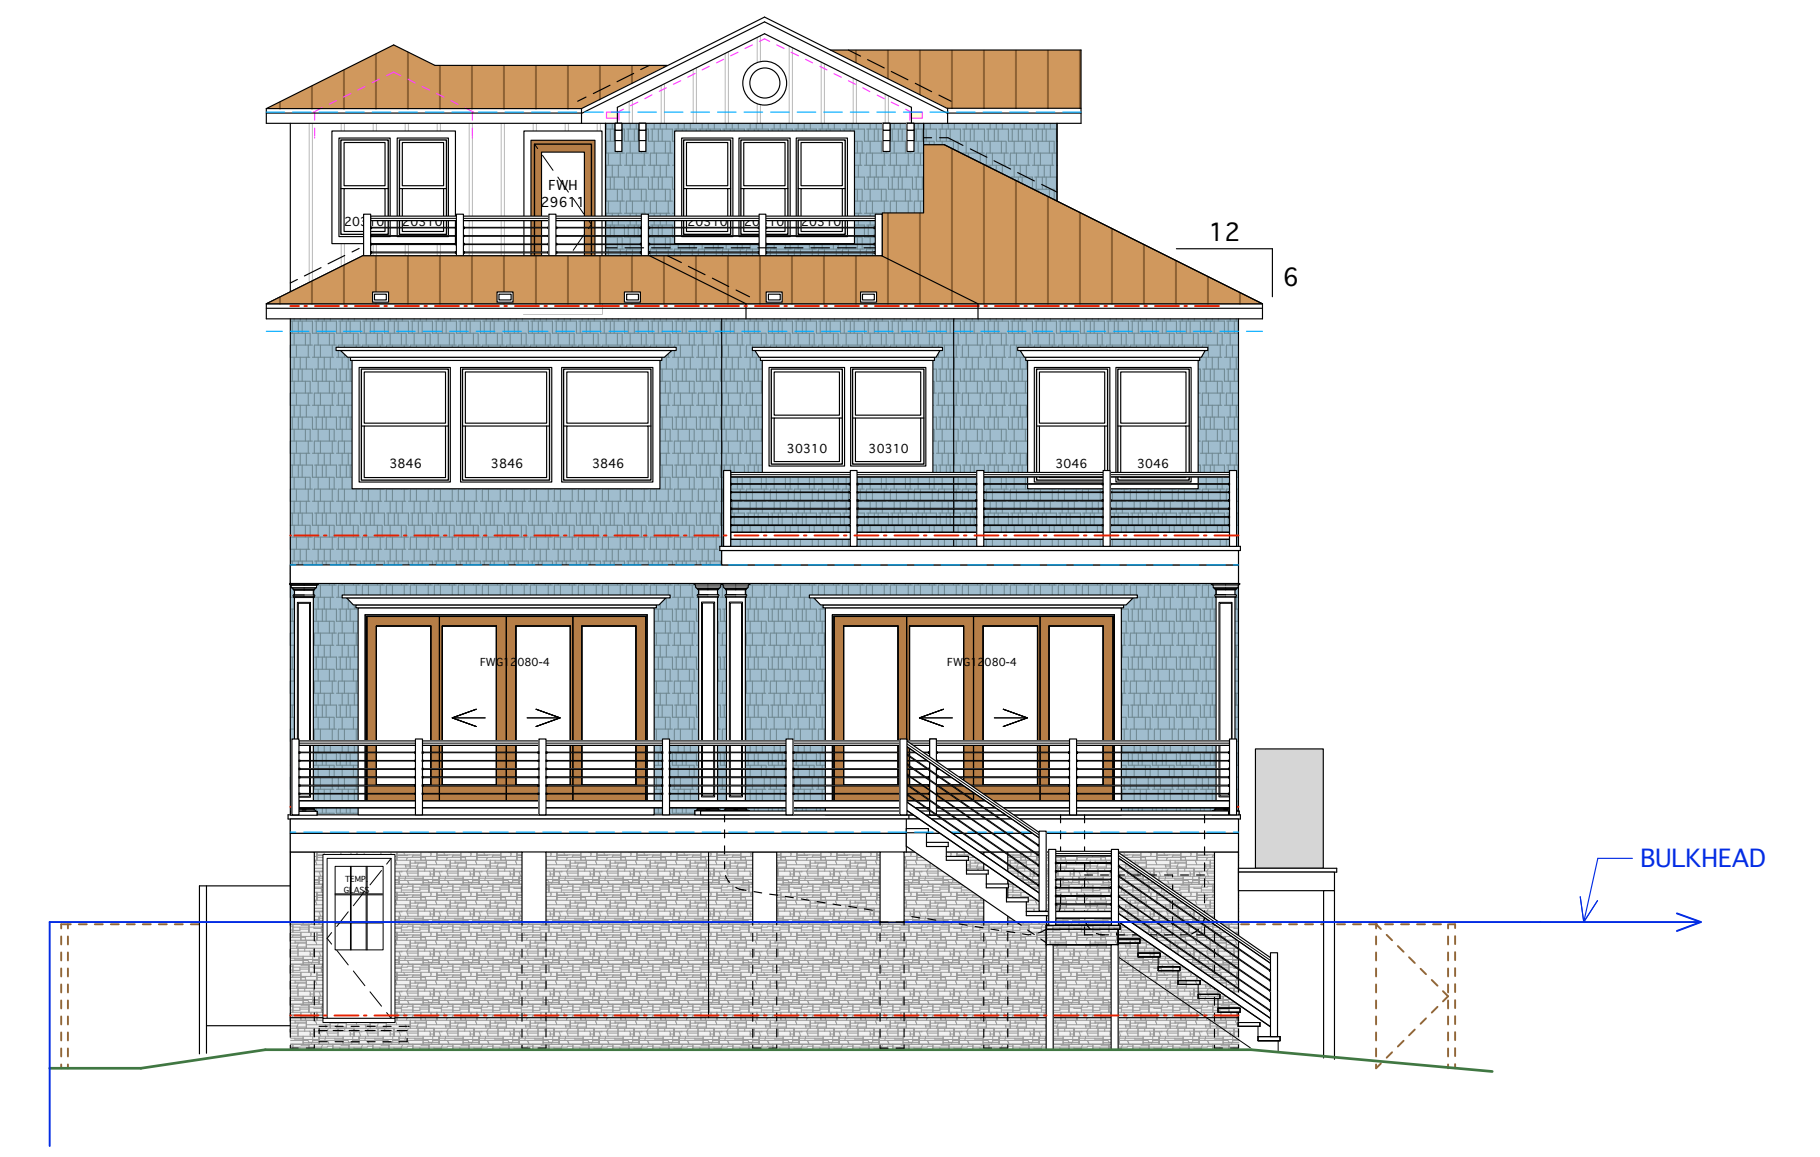

REAR ELEVATION SCALE: 1/8" = 1'-0"

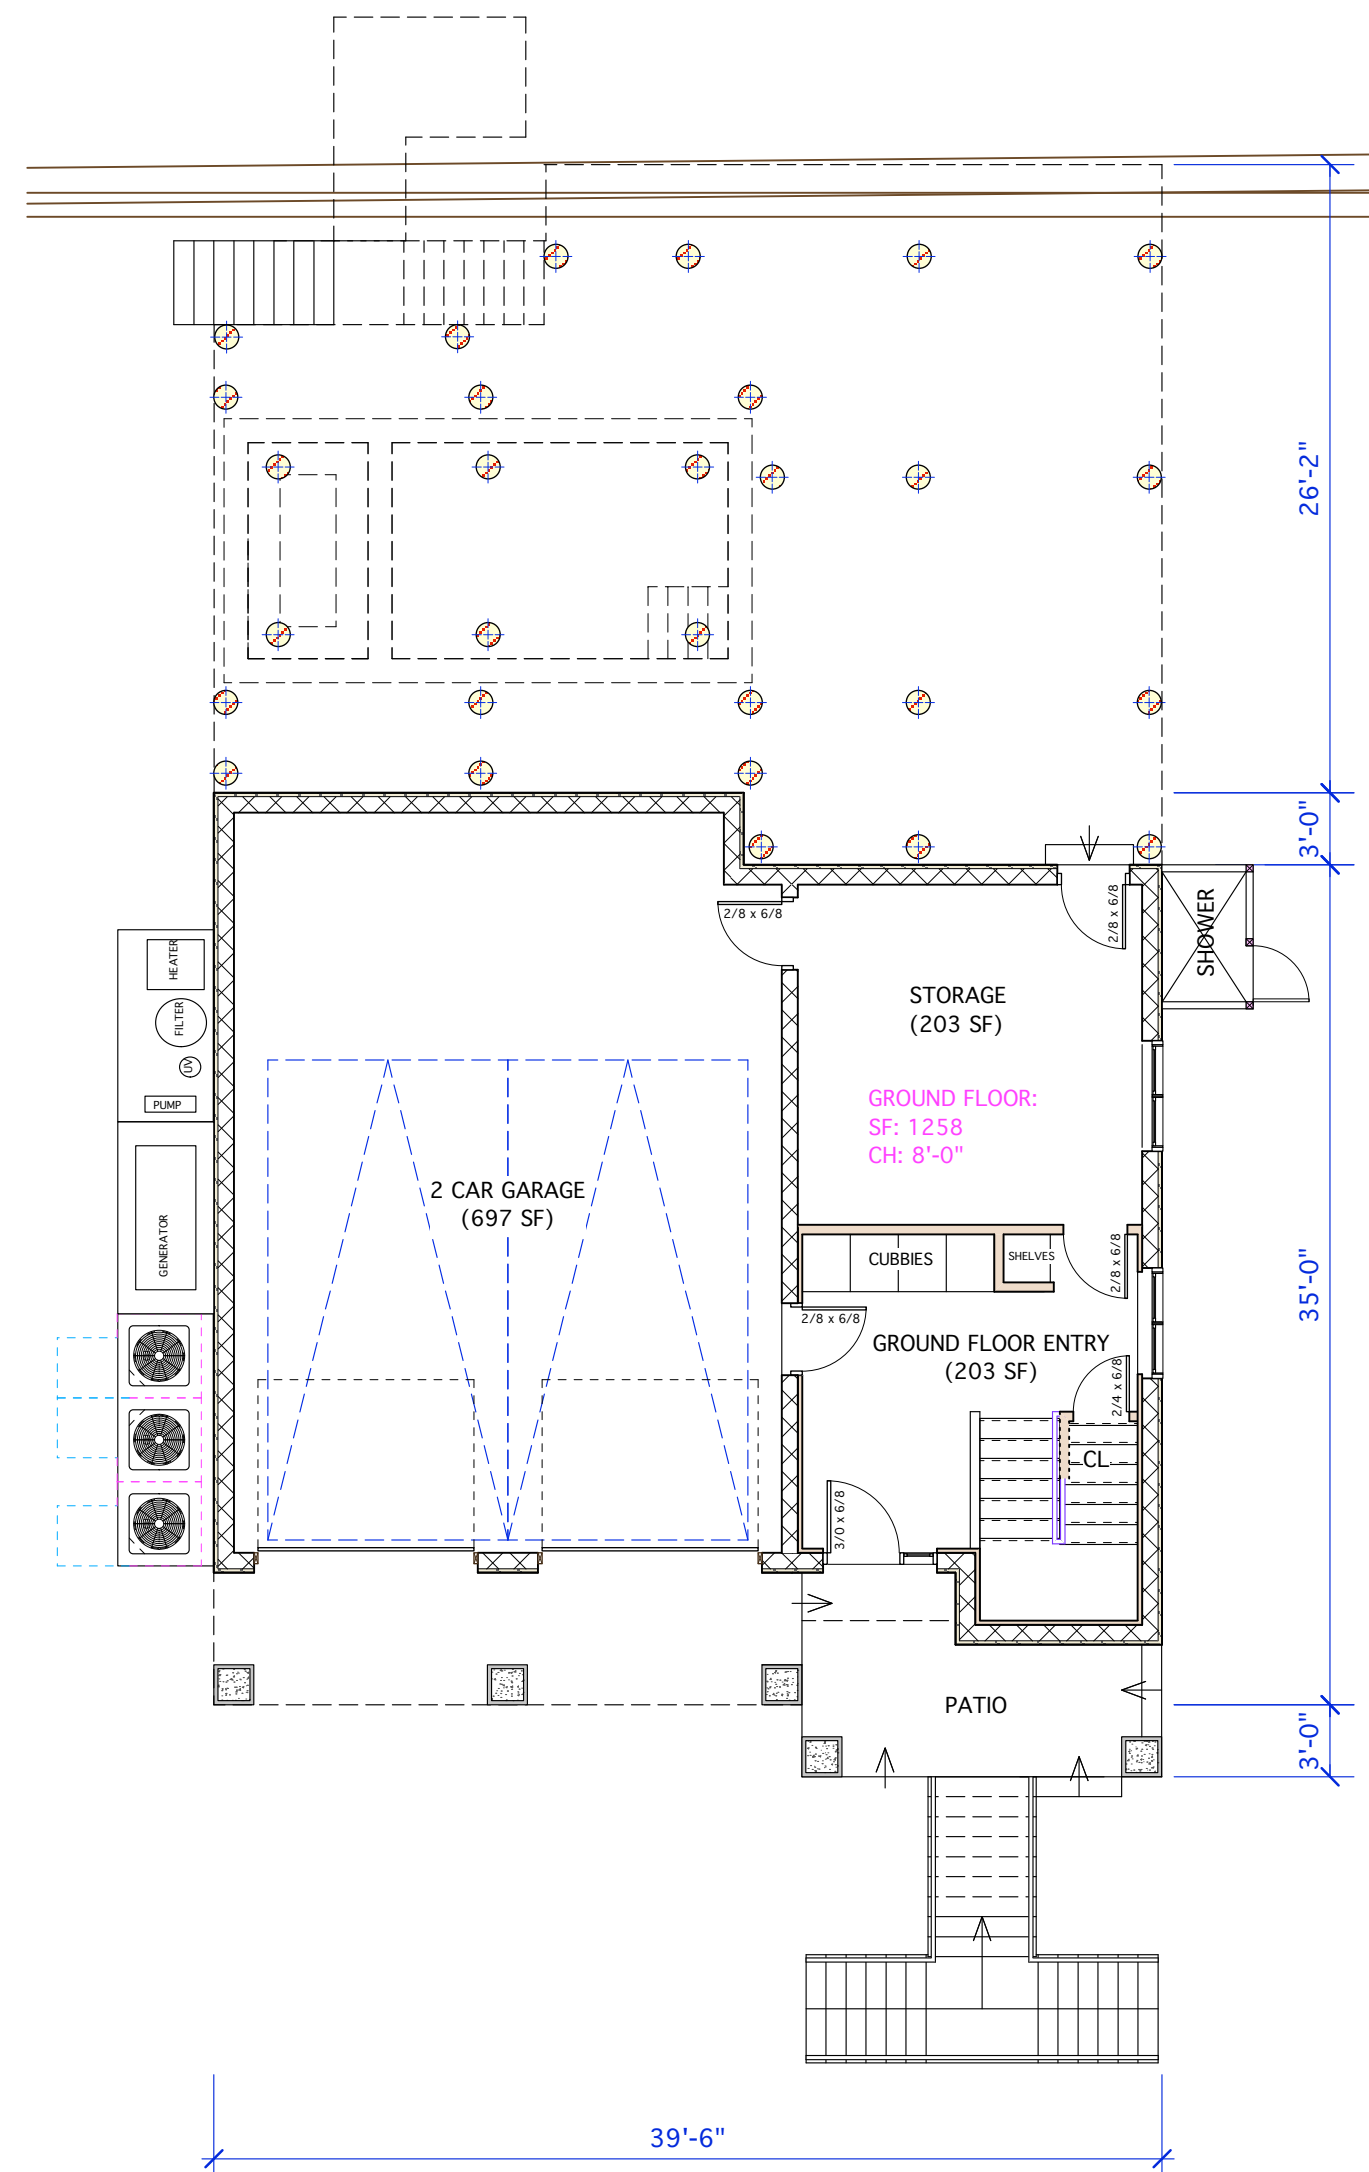

GROUND FLOOR PLAN SCALE: 1/8" = 1'-0"

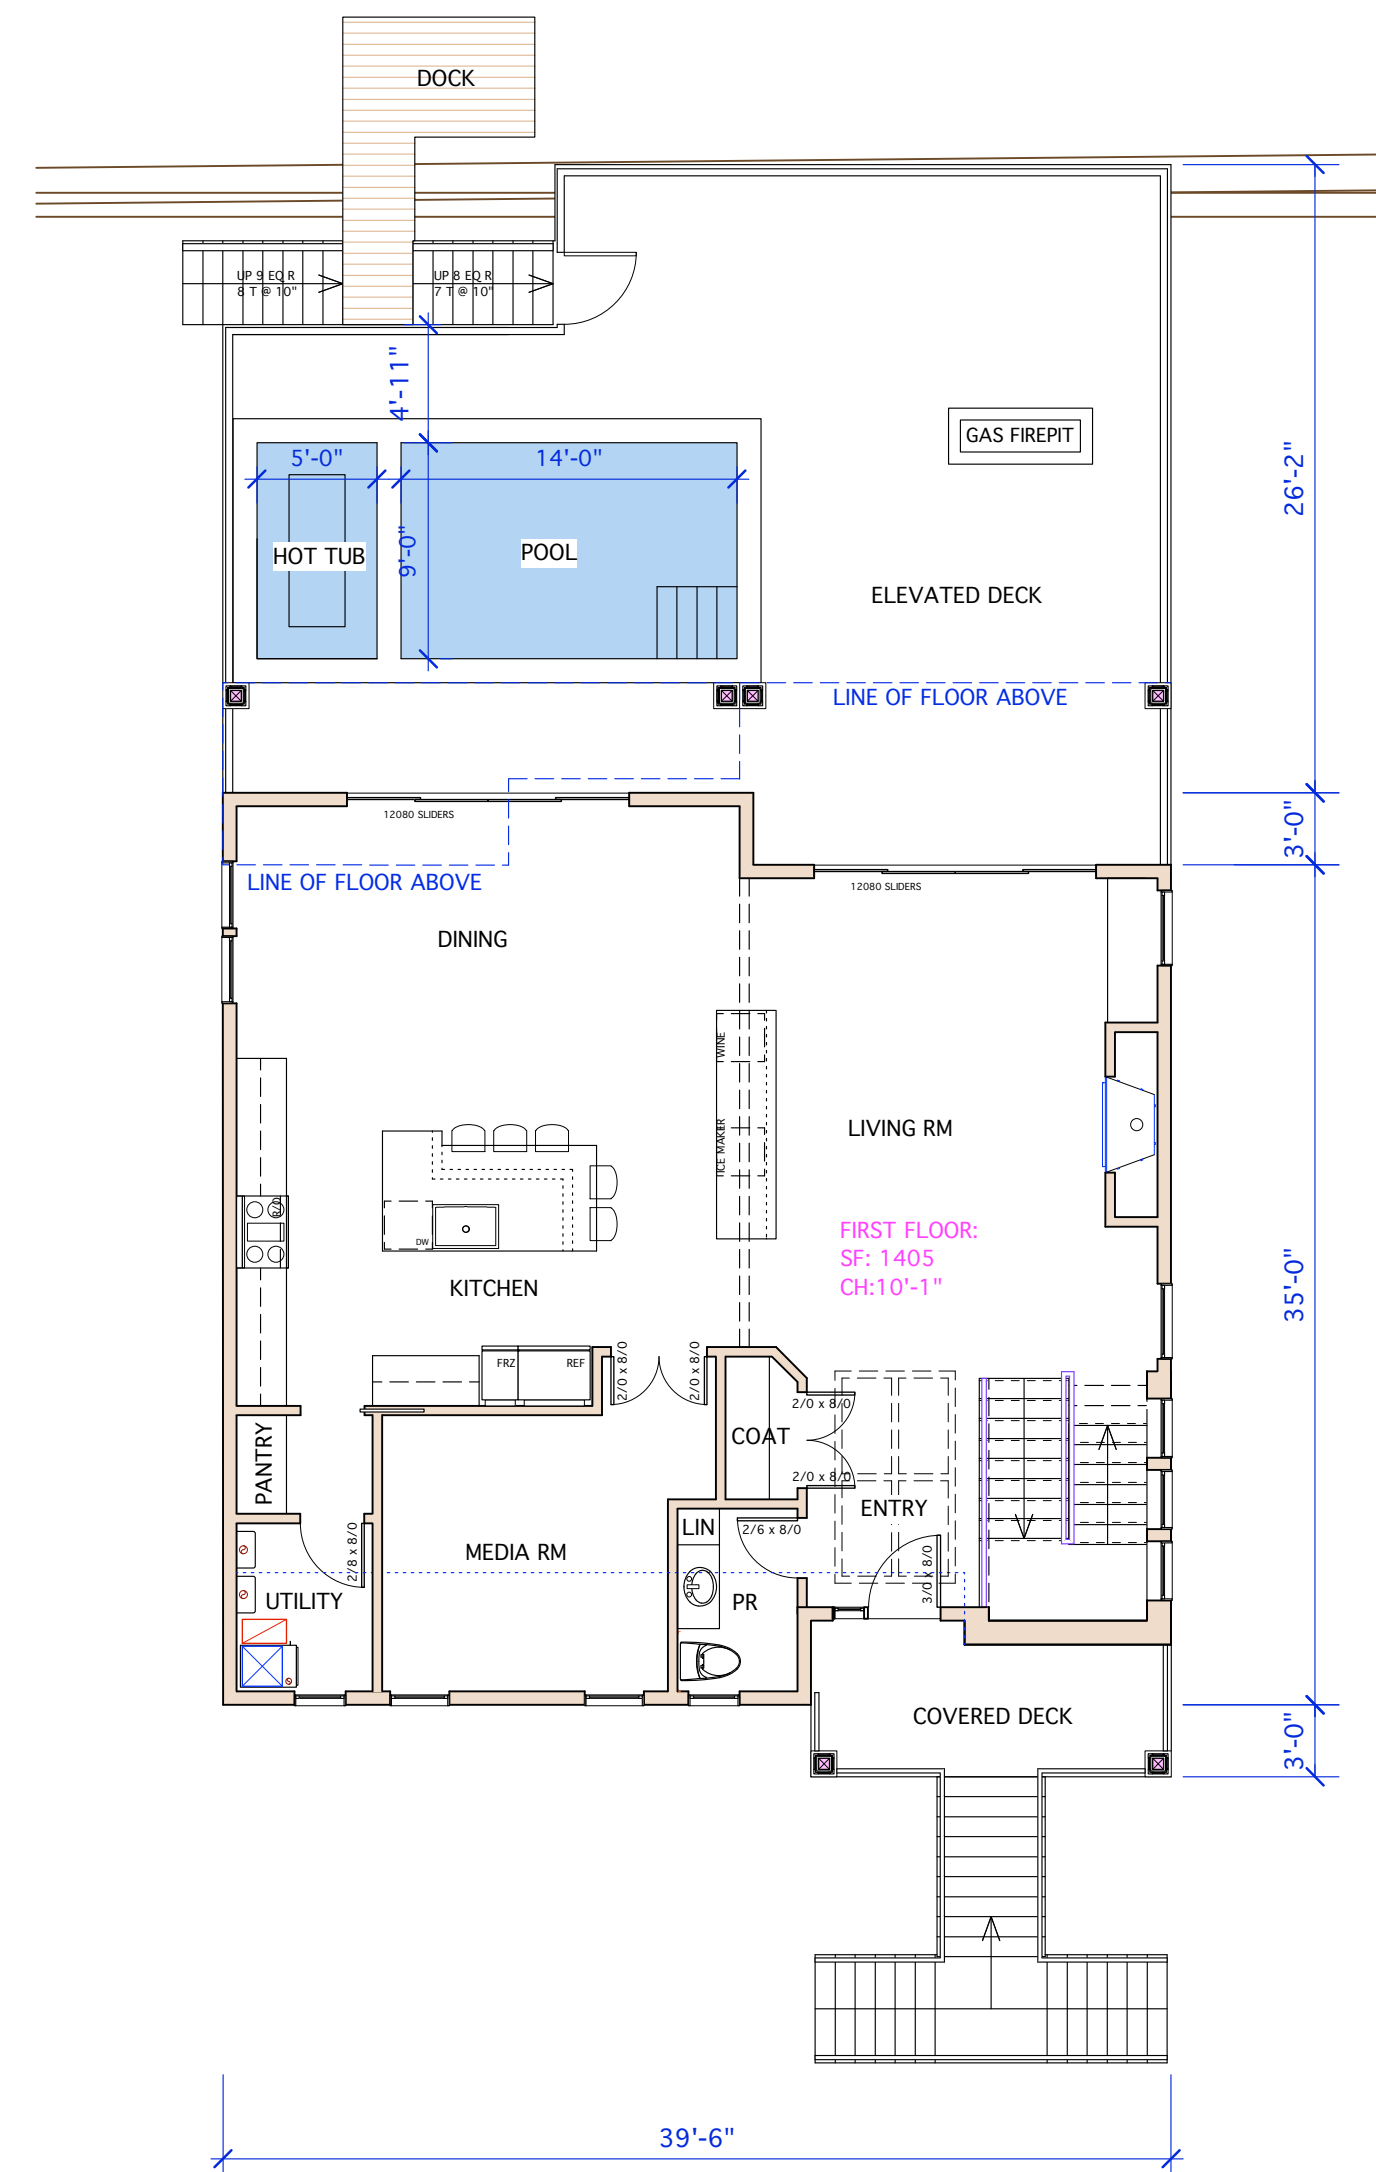


FIRST FLOOR PLAN SCALE: 1/8" = 1'-0"



SECOND FLOOR PLAN SCALE: 1/8" = 1'-0"



LEFT SIDE ELEVATION SCALE: 1/8" = 1'-0"

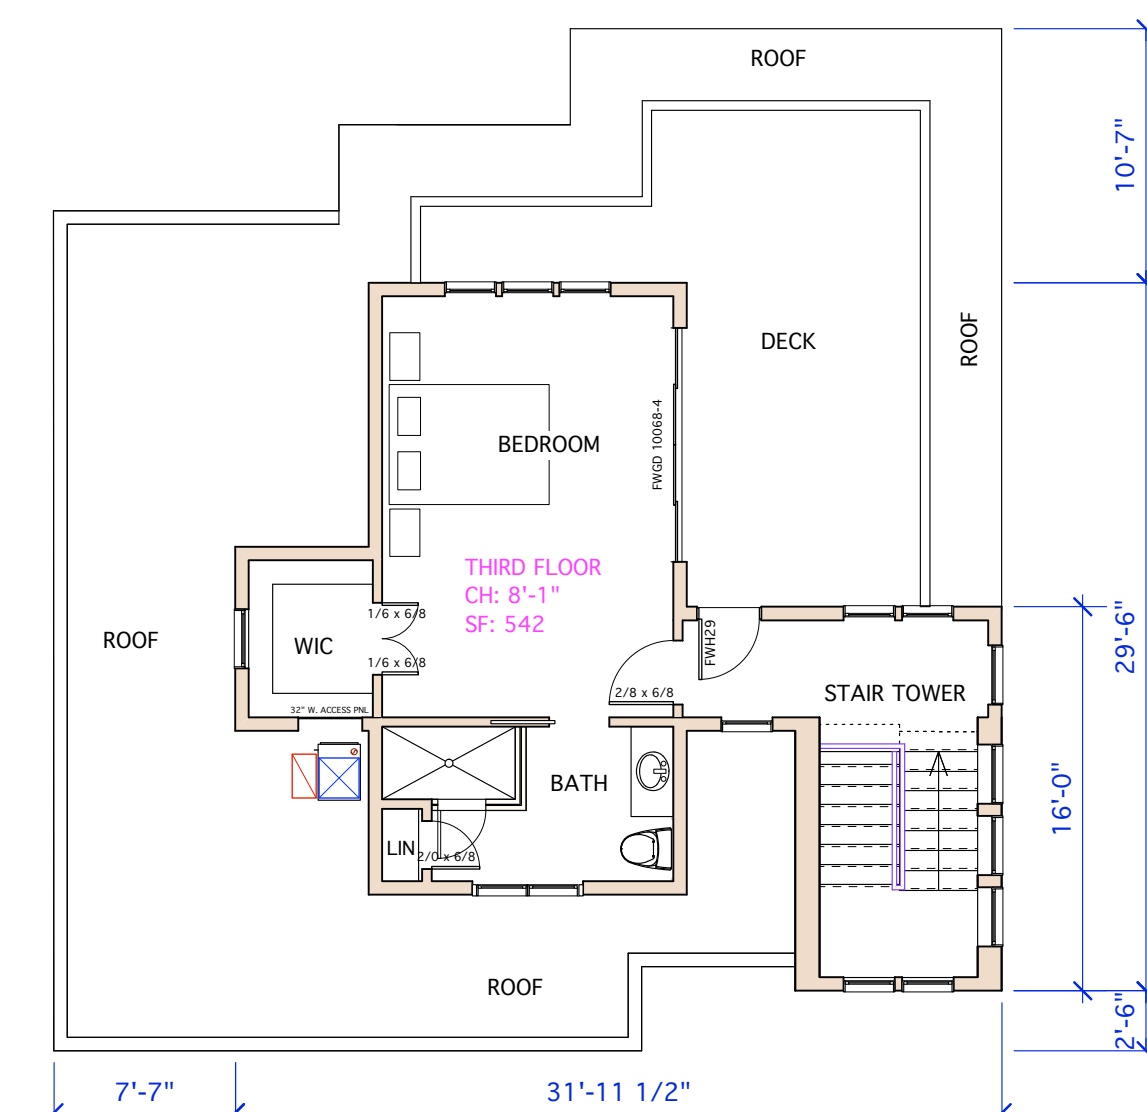

THIRD FLOOR PLAN SCALE: 1/8" = 1'-0"

BOARD CHAIRPERSON _____
 BOARD ADMINISTRATOR _____
 ZONING OFFICER _____
 CITY ENGINEER _____
 CONSTRUCTION OFFICIAL _____

PETER C. WEISS ARCHITECT		12/10/19 11:38:42 AM	
Peter C. Weiss, RA, LLC • 101 N. Washington Avenue, Suite 8, Margate, NJ 08402 • (609) 822-9616			
PETERSON RESIDENCE		BLOCK 221 LOT 5.02	
322 NORTH HARVARD AVENUE		VENTNOR, NEW JERSEY	
Project No. 1958	Revisions	Sheet No.	
Date: 12/10/19	_____	A-1	
Scale: As Shown	_____		
Drawn By: PCW	_____		
©2019 Peter C. Weiss		Peter C. Weiss AI 10004	