



1 FLOOR PLAN
PROPOSED 1/4"=1'-0"




4 RIGHT SIDE ELEVATION
PROPOSED 1/4"=1'-0"

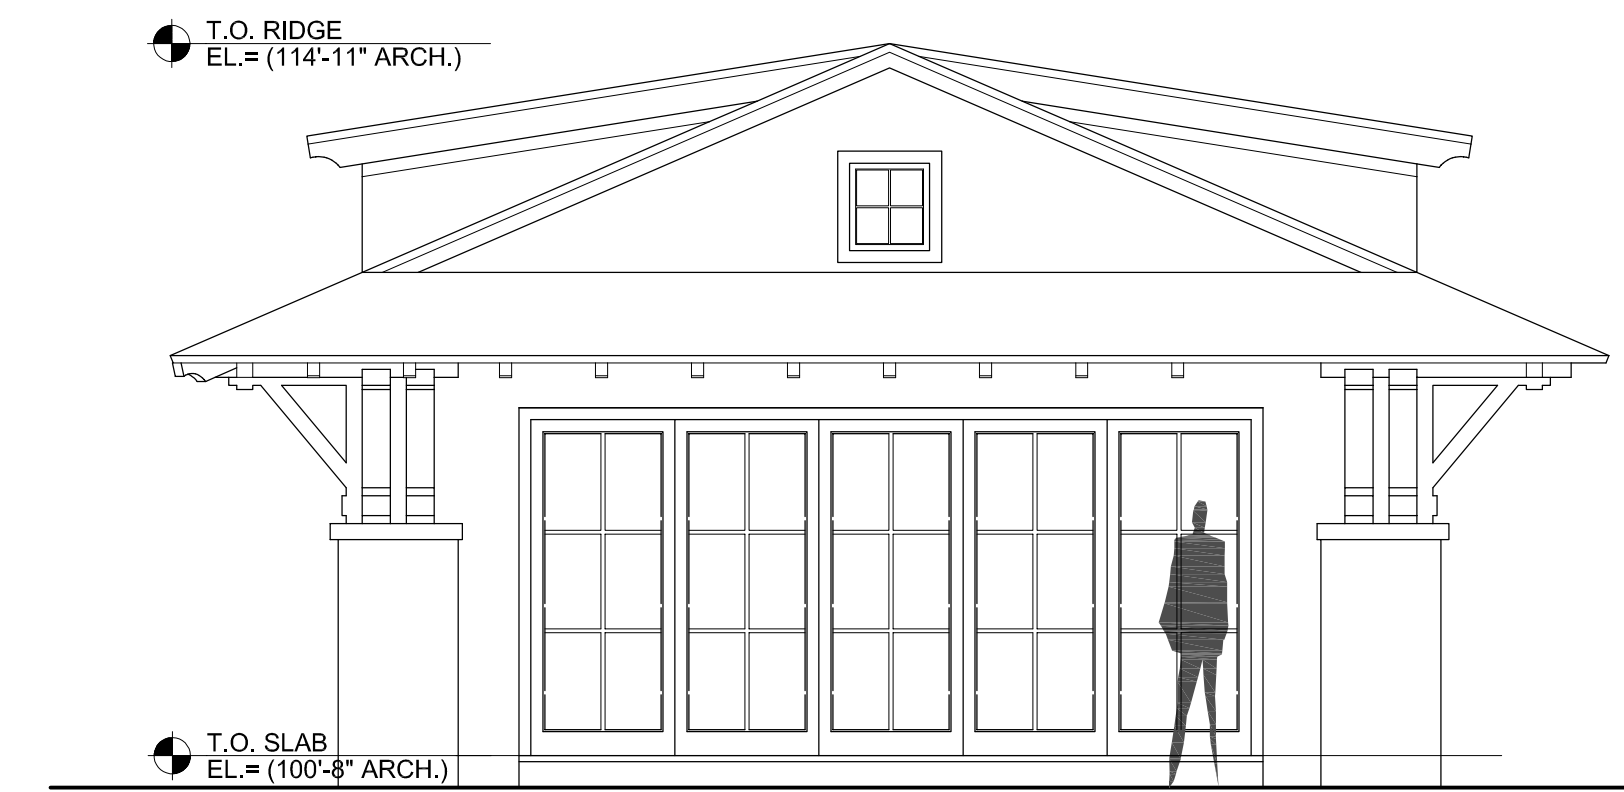


2 FRONT ELEVATION
PROPOSED 1/4"=1'-0"

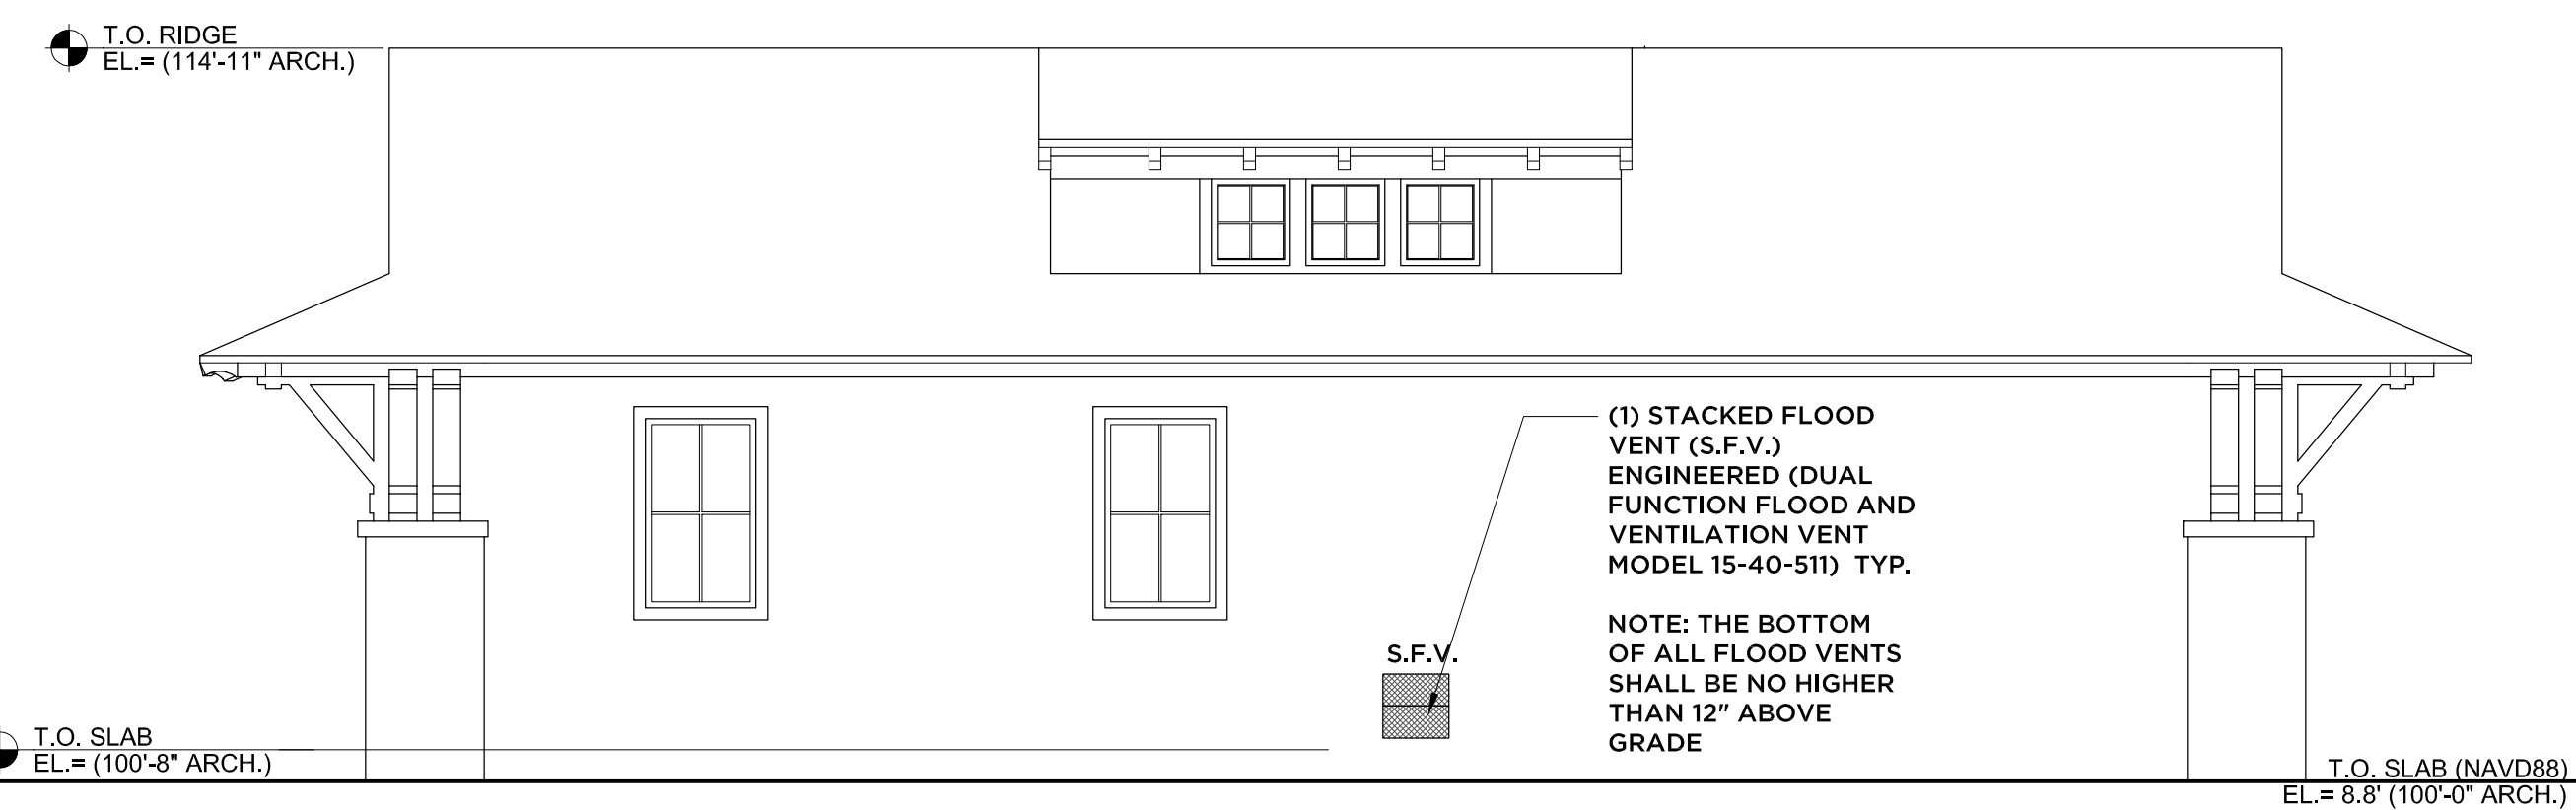

5 REAR ELEVATION
PROPOSED 1/4"=1'-0"

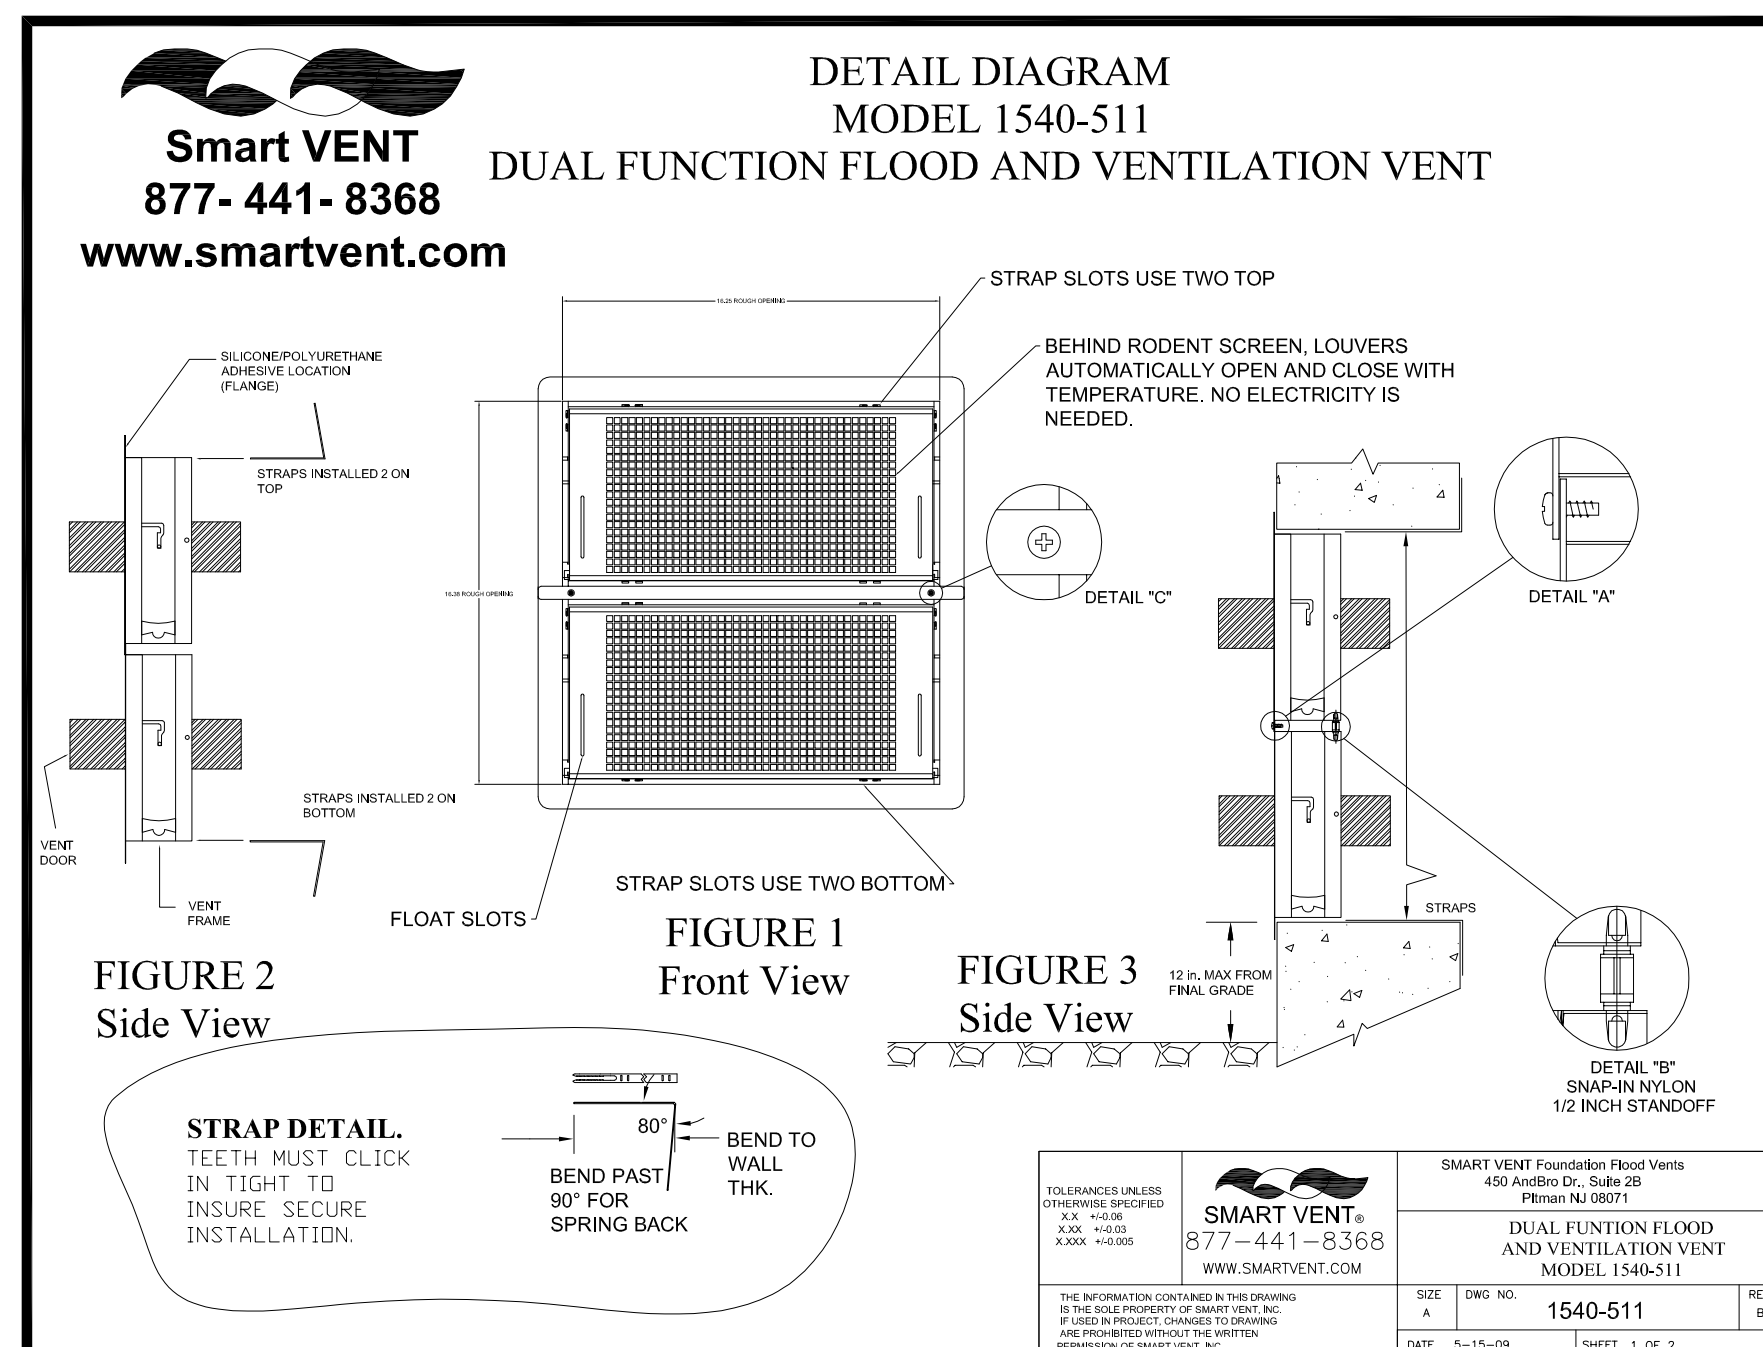

3 RENDERING
PROPOSED NOT TO SCALE

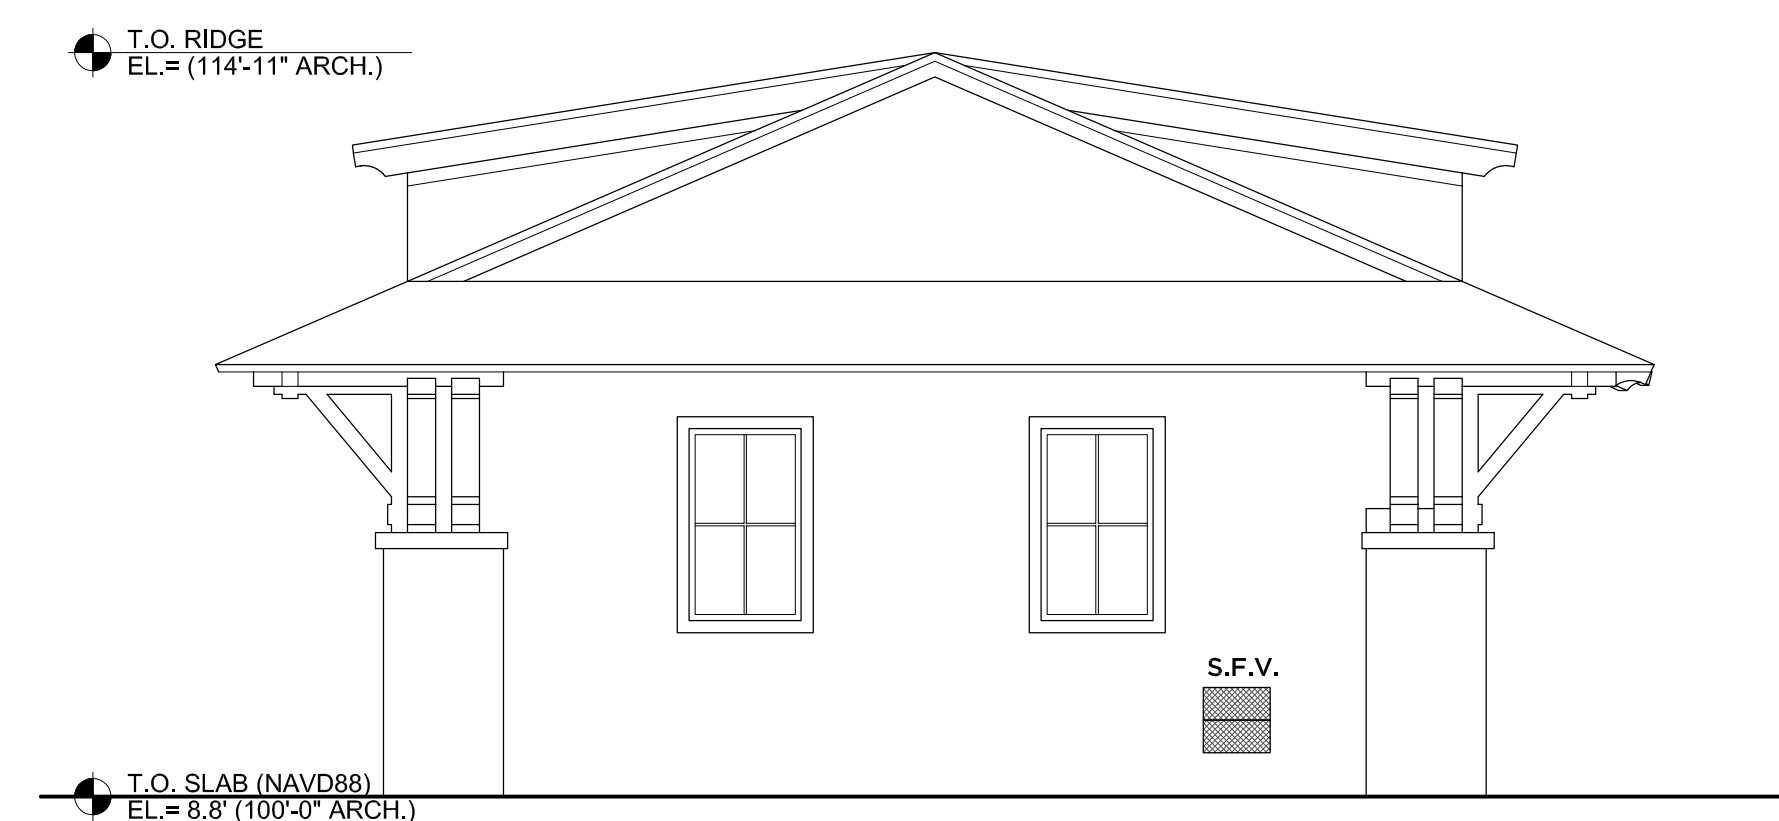

6 LEFT SIDE ELEVATION
PROPOSED 1/4"=1'-0"

REVISIONS

#	DATE	REVISION DESCRIPTION	BY:
1	5/20/2020	ZONING SET	

CALEMMO POOL HOUSE
5903 VENTNOR AVENUE
VENTNOR CITY, NJ

PHASE
ZONING SET

DATE: 5.20.20
SCALE: AS NOTED
PROJECT #0120
DRAWN BY: WAB
CHECKED BY: CLC

DRAWING TITLE
PLANS + ELEV'S.

DRAWING NO.
A1

© 2020 CHRISTIAN RAE STUDIO, LLC
These drawings, concepts, designs and ideas are the property of CHRISTIAN RAE STUDIO, LLC. They may not be copied, reproduced, disclosed to others, or used in connection with any work other than the specified project for which they were prepared, in whole or in part, without prior written consent of CHRISTIAN RAE STUDIO, LLC.

christian rae studio, llc
63 UNQUOWA RD FAIRFIELD, CT 06824
T: 203.292.3090
www.christianraestudio.com