


PROVIDE (4) SECTIONS (84 LINEAR FEET - TOTAL) FILTER (BROOKFIELD) 20' SOLID RECHARGER FOR STORM WATER RETENTION. PROVIDE MIN. 6" GRAVEL AT TOP AND BOTTOM OF TRENCH AND MIN. 12" SOLID RECHARGER AT BOTTOM OF TRENCH. SOIL COVER OVER TOP GRAVEL LAYER.

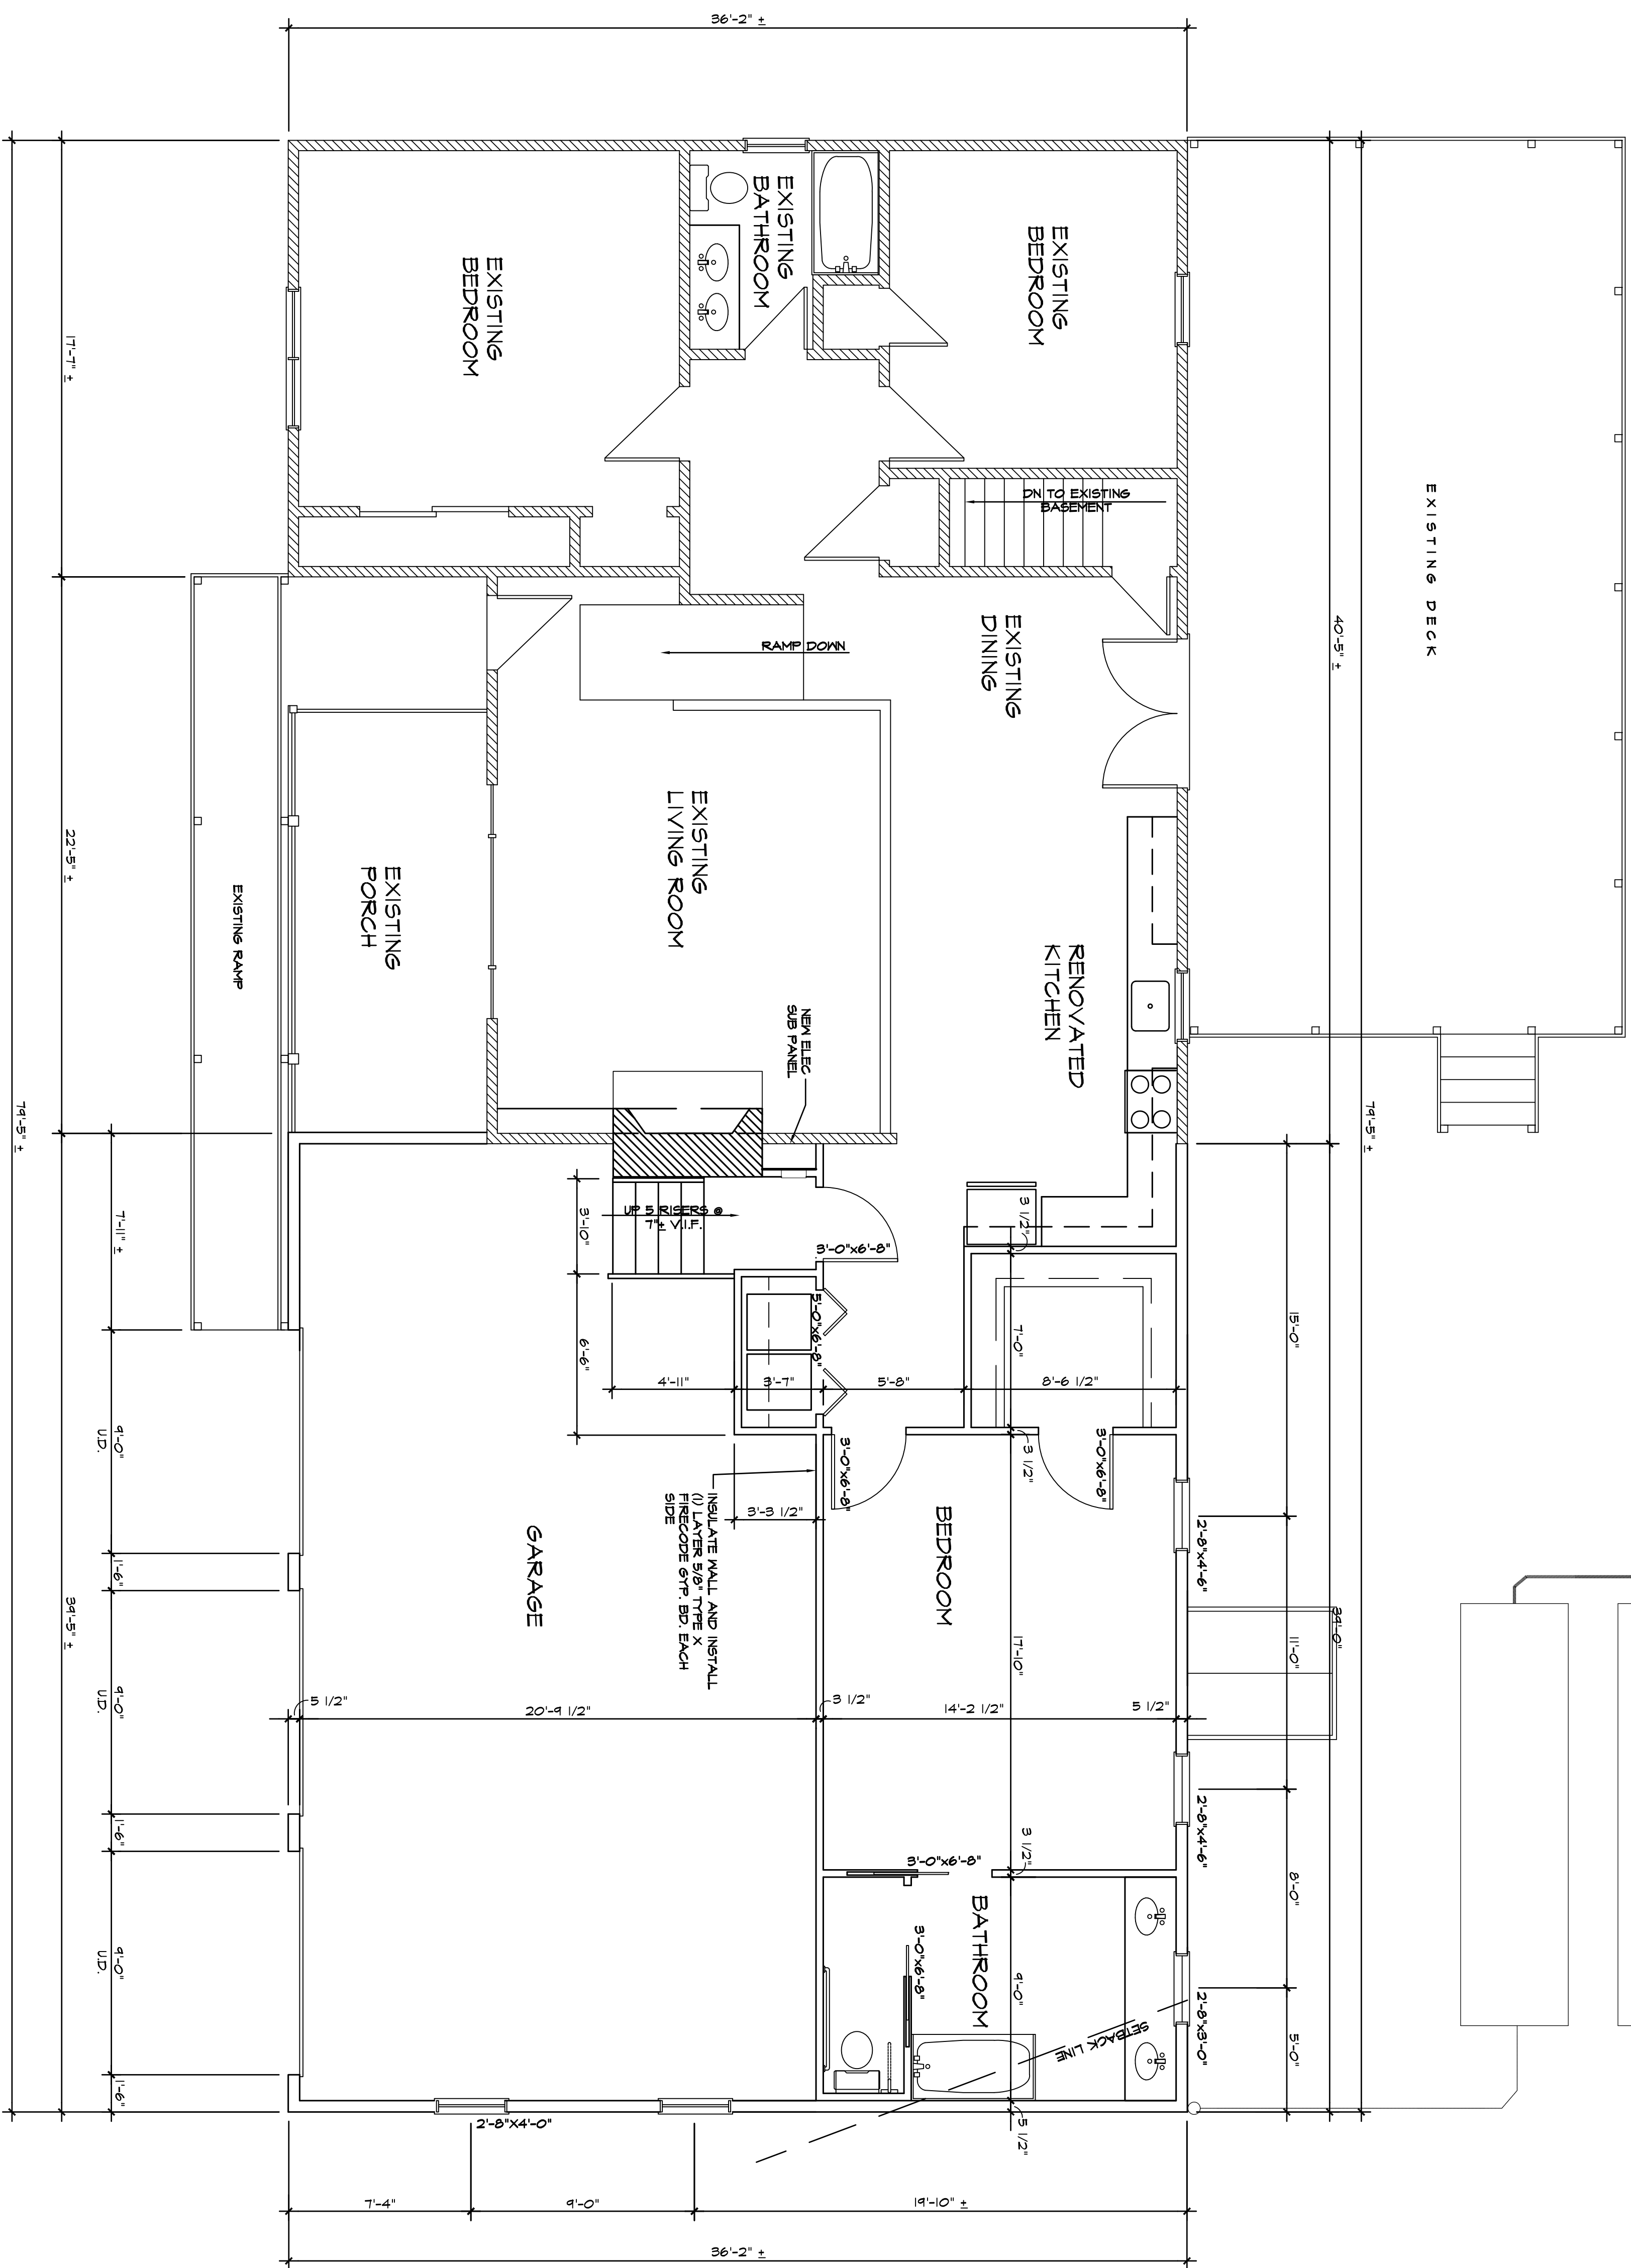

1 FLOOR PLAN

SCALE: 1/4" = 1'-0"

Charles Georgie Associates
ARCHITECTS & ENGINEERS, L.L.C.

430 Kelsey Avenue, Suite 3 West Haven, CT 06516
T: (203) 934.2855 F: (203) 932.4142 E: cga@cgaassoc.net

CONSULTANT:

SEAL

PERRY RESIDENCE
ADDITIONS AND RENOVATIONS
27 JOHN STREET, DERBY, CT

NO.	DATE	DESCRIPTION
1	04-25-25	ISSUE FOR PERMITS
2	04-25-25	ISSUE FOR PERMITS
PROJECT NUMBER: 42225
DRAWN BY: BMJ
CHECKED BY: CG
Copyright (c) by C.G.A. LLC. All Rights Reserved.

FLOOR PLAN

SHEET NUMBER: A101