
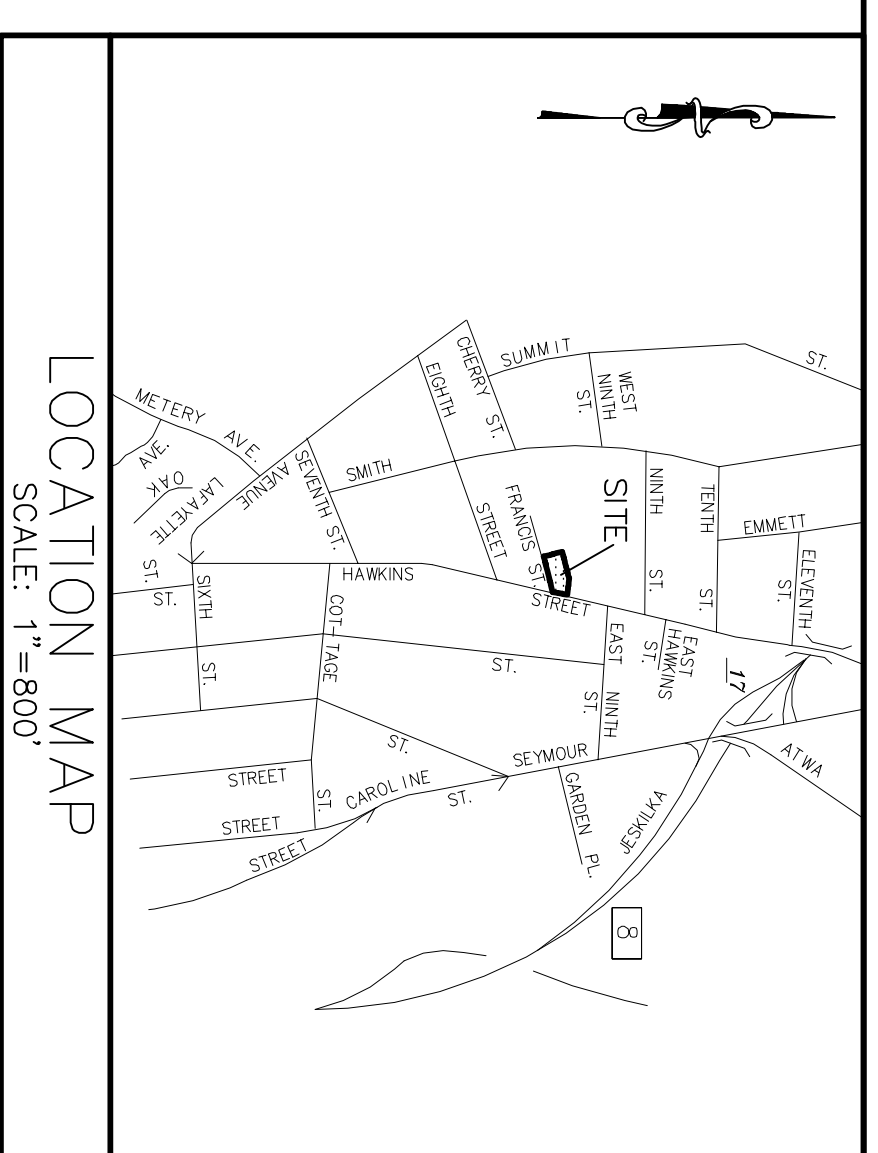


LEGEND

- 480— EXISTING CONTOURS
- — — PROPERTY LINE
- — — BUILDING SETBACK LINE
- — — PROPOSED CONTOURS
- (278) — SILT FENCE
- — — LIMIT OF CLEARING

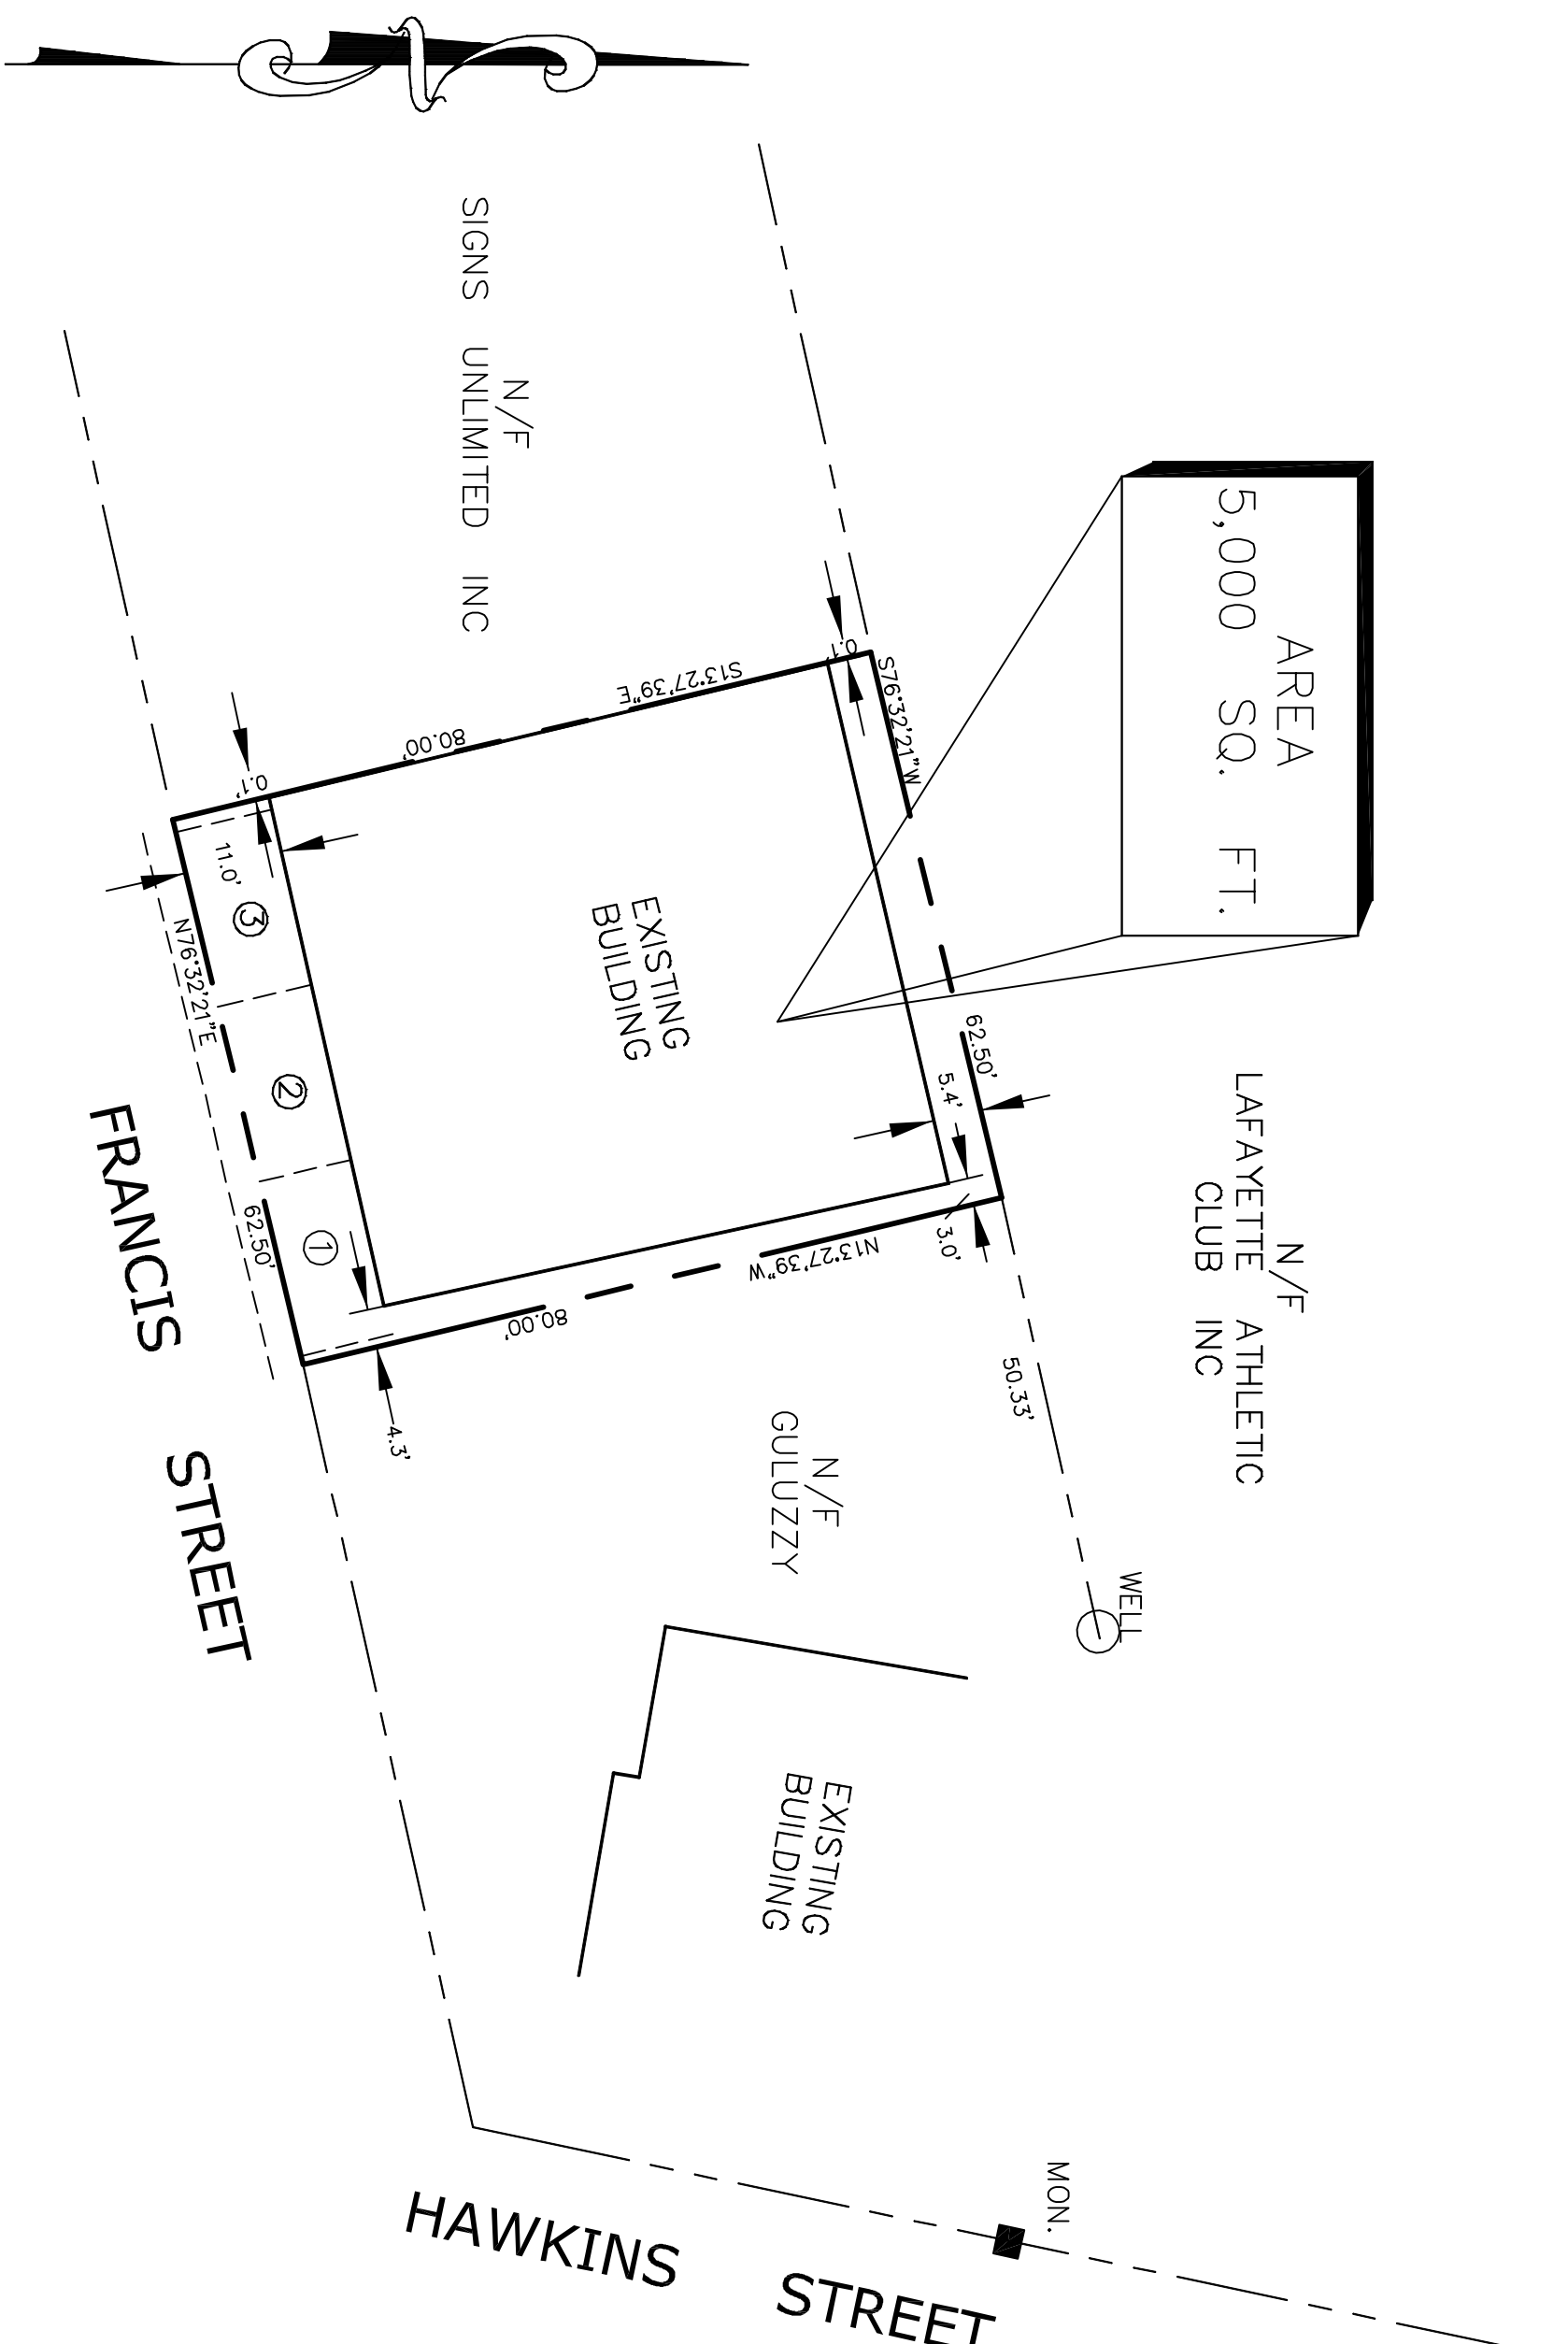

LOCATION MAP
SCALE: 1"=800'

No.	Date	REVISION DESCRIPTION

THIS SURVEY AND MAP HAS BEEN PREPARED IN ACCORDANCE WITH SECTIONS 17-18a AND 17-18b OF THE CONN. GENERAL STATUTES. THE SURVEY AND MAP IS A MAP BASED ON A PERMANENT RESURVEY CONFORMING TO HIGHEST ACCURACY CLASS A-2 TO THE BEST OF MY KNOWLEDGE AND BELIEF THIS MAP IS SUBSTANTIALLY CORRECT AS NOTED HEREON.

Fred Damico
FRED DAMICO CONN. P.E., L.S. 10833

D'AMICO ASSOCIATES
 SURVEYING & ENGINEERING CONSULTANTS
 OXFORD, CONNECTICUT 06478
 P: (203) 883-1184
 F: (203) 883-0248
 damicoassociates.com

Job No.	Dwn By
3521	JVD

Scale	Date	Project Name
1"=20'	11/28/2025	4 YOU LLC 3 FRANCIS STREET CONNECTICUT DERBY

Drawing Title
**PROPOSED
 SITE PLAN**