



GOLD BUG PARK MINE

DRAWN BY CARY FRIAR
 DATE 1-11-16
 PHONE (530) 417-1717
 SCALE 1/2" = 1'

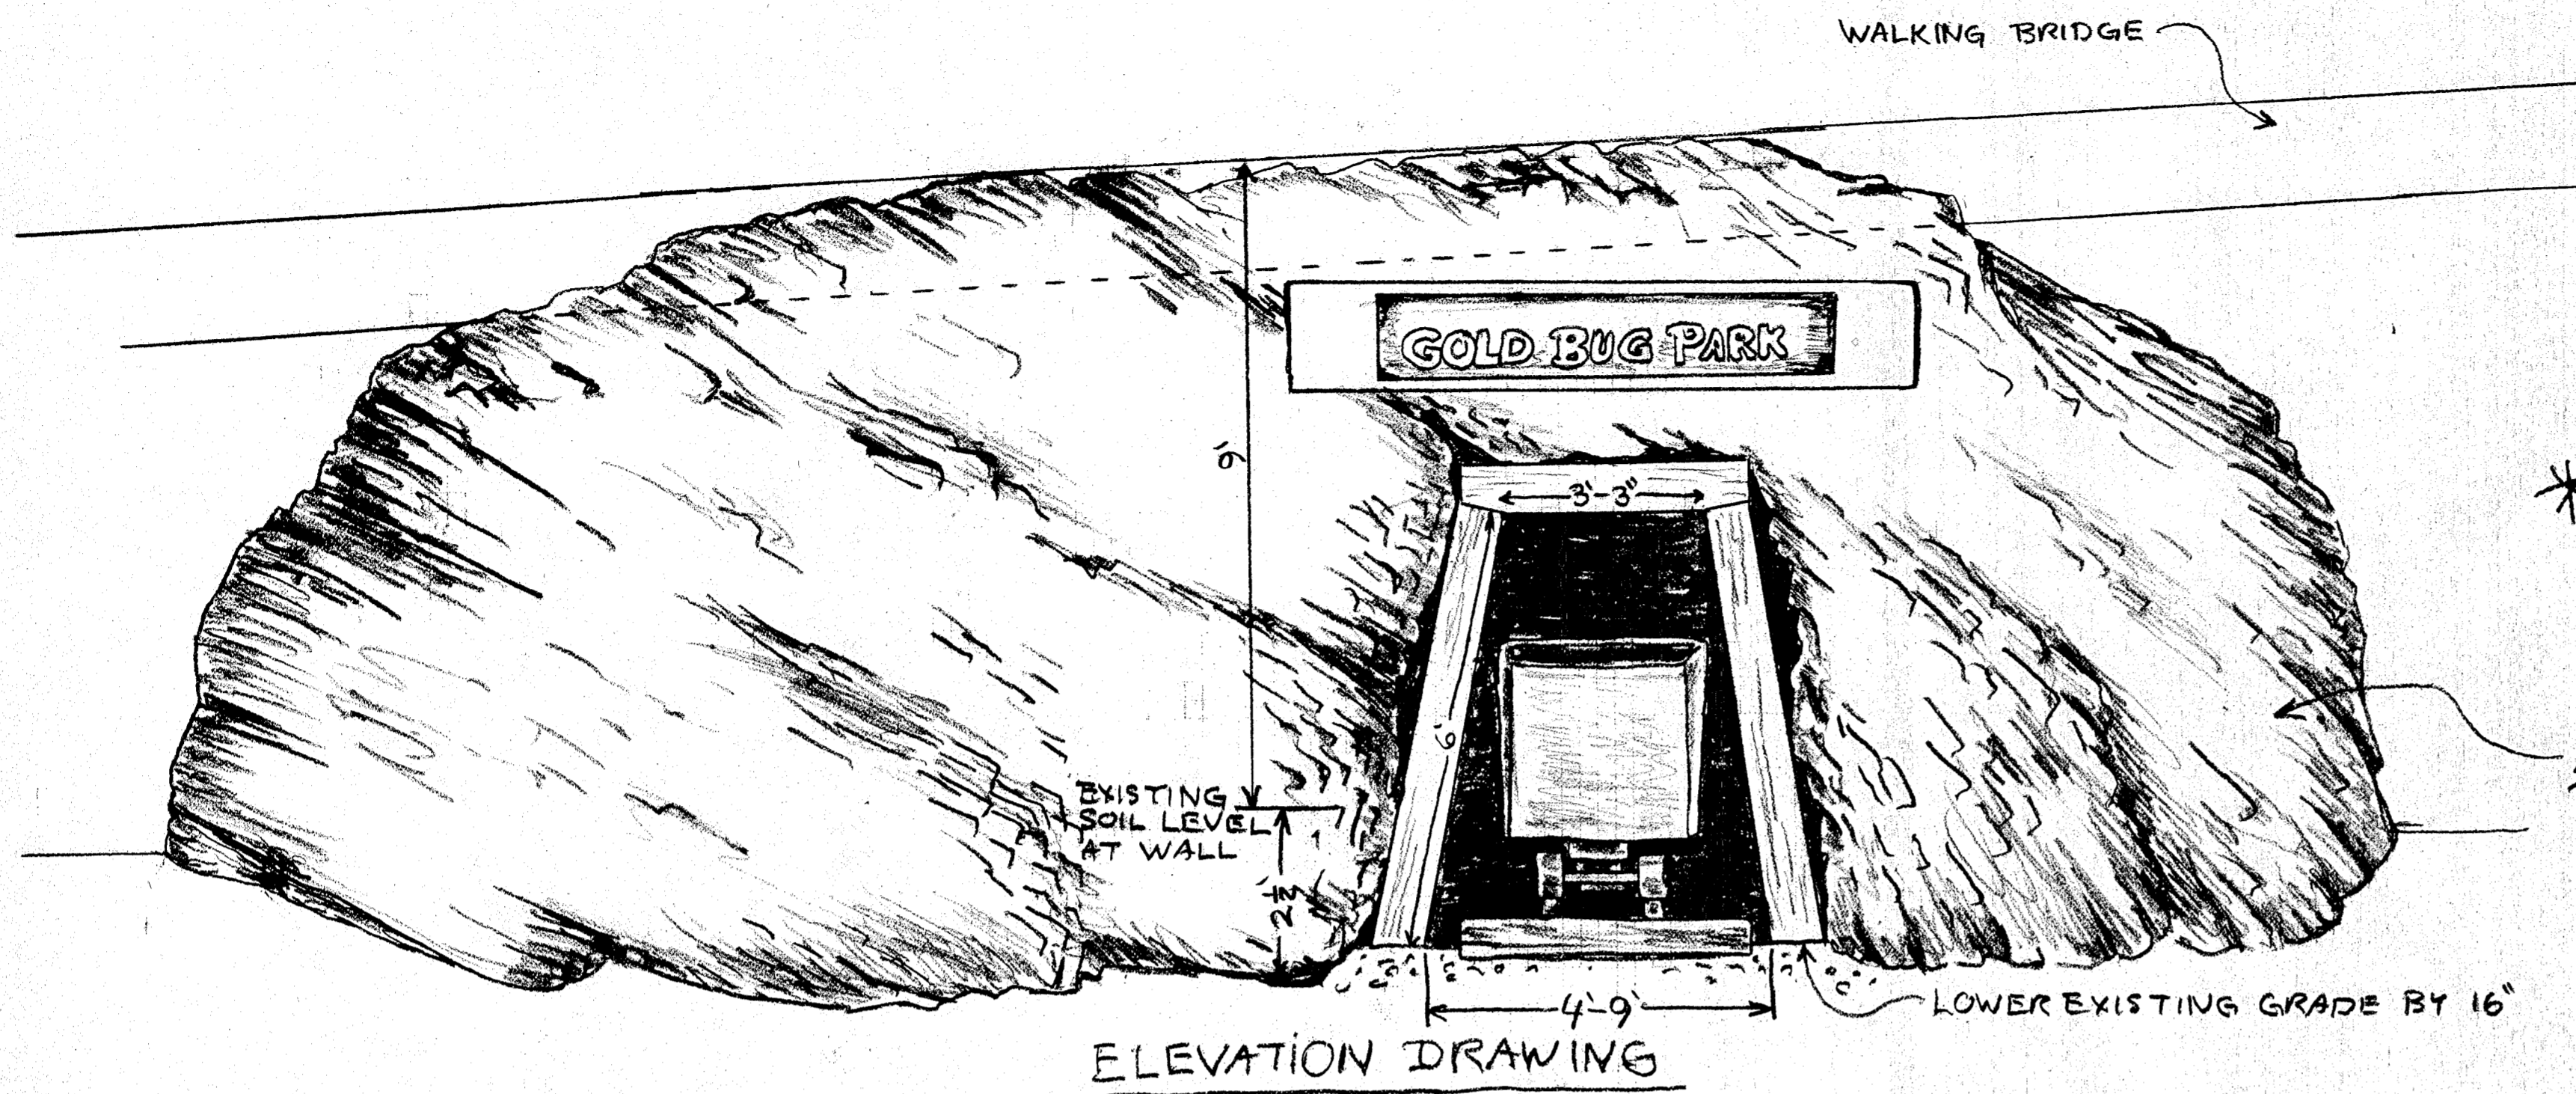

* NOTE THE GRAIN OF THE ROCK SHOULD RUN THE SAME DIRECTION. AND THE ROCK SHOULD LOOK AS MUCH LIKE SHALE AS POSSIBLE.

ATTACH LIGHT WEIGHT GLASS FIBER REINFORCED CONCRET PANELS TO STEEL STRUCTURE

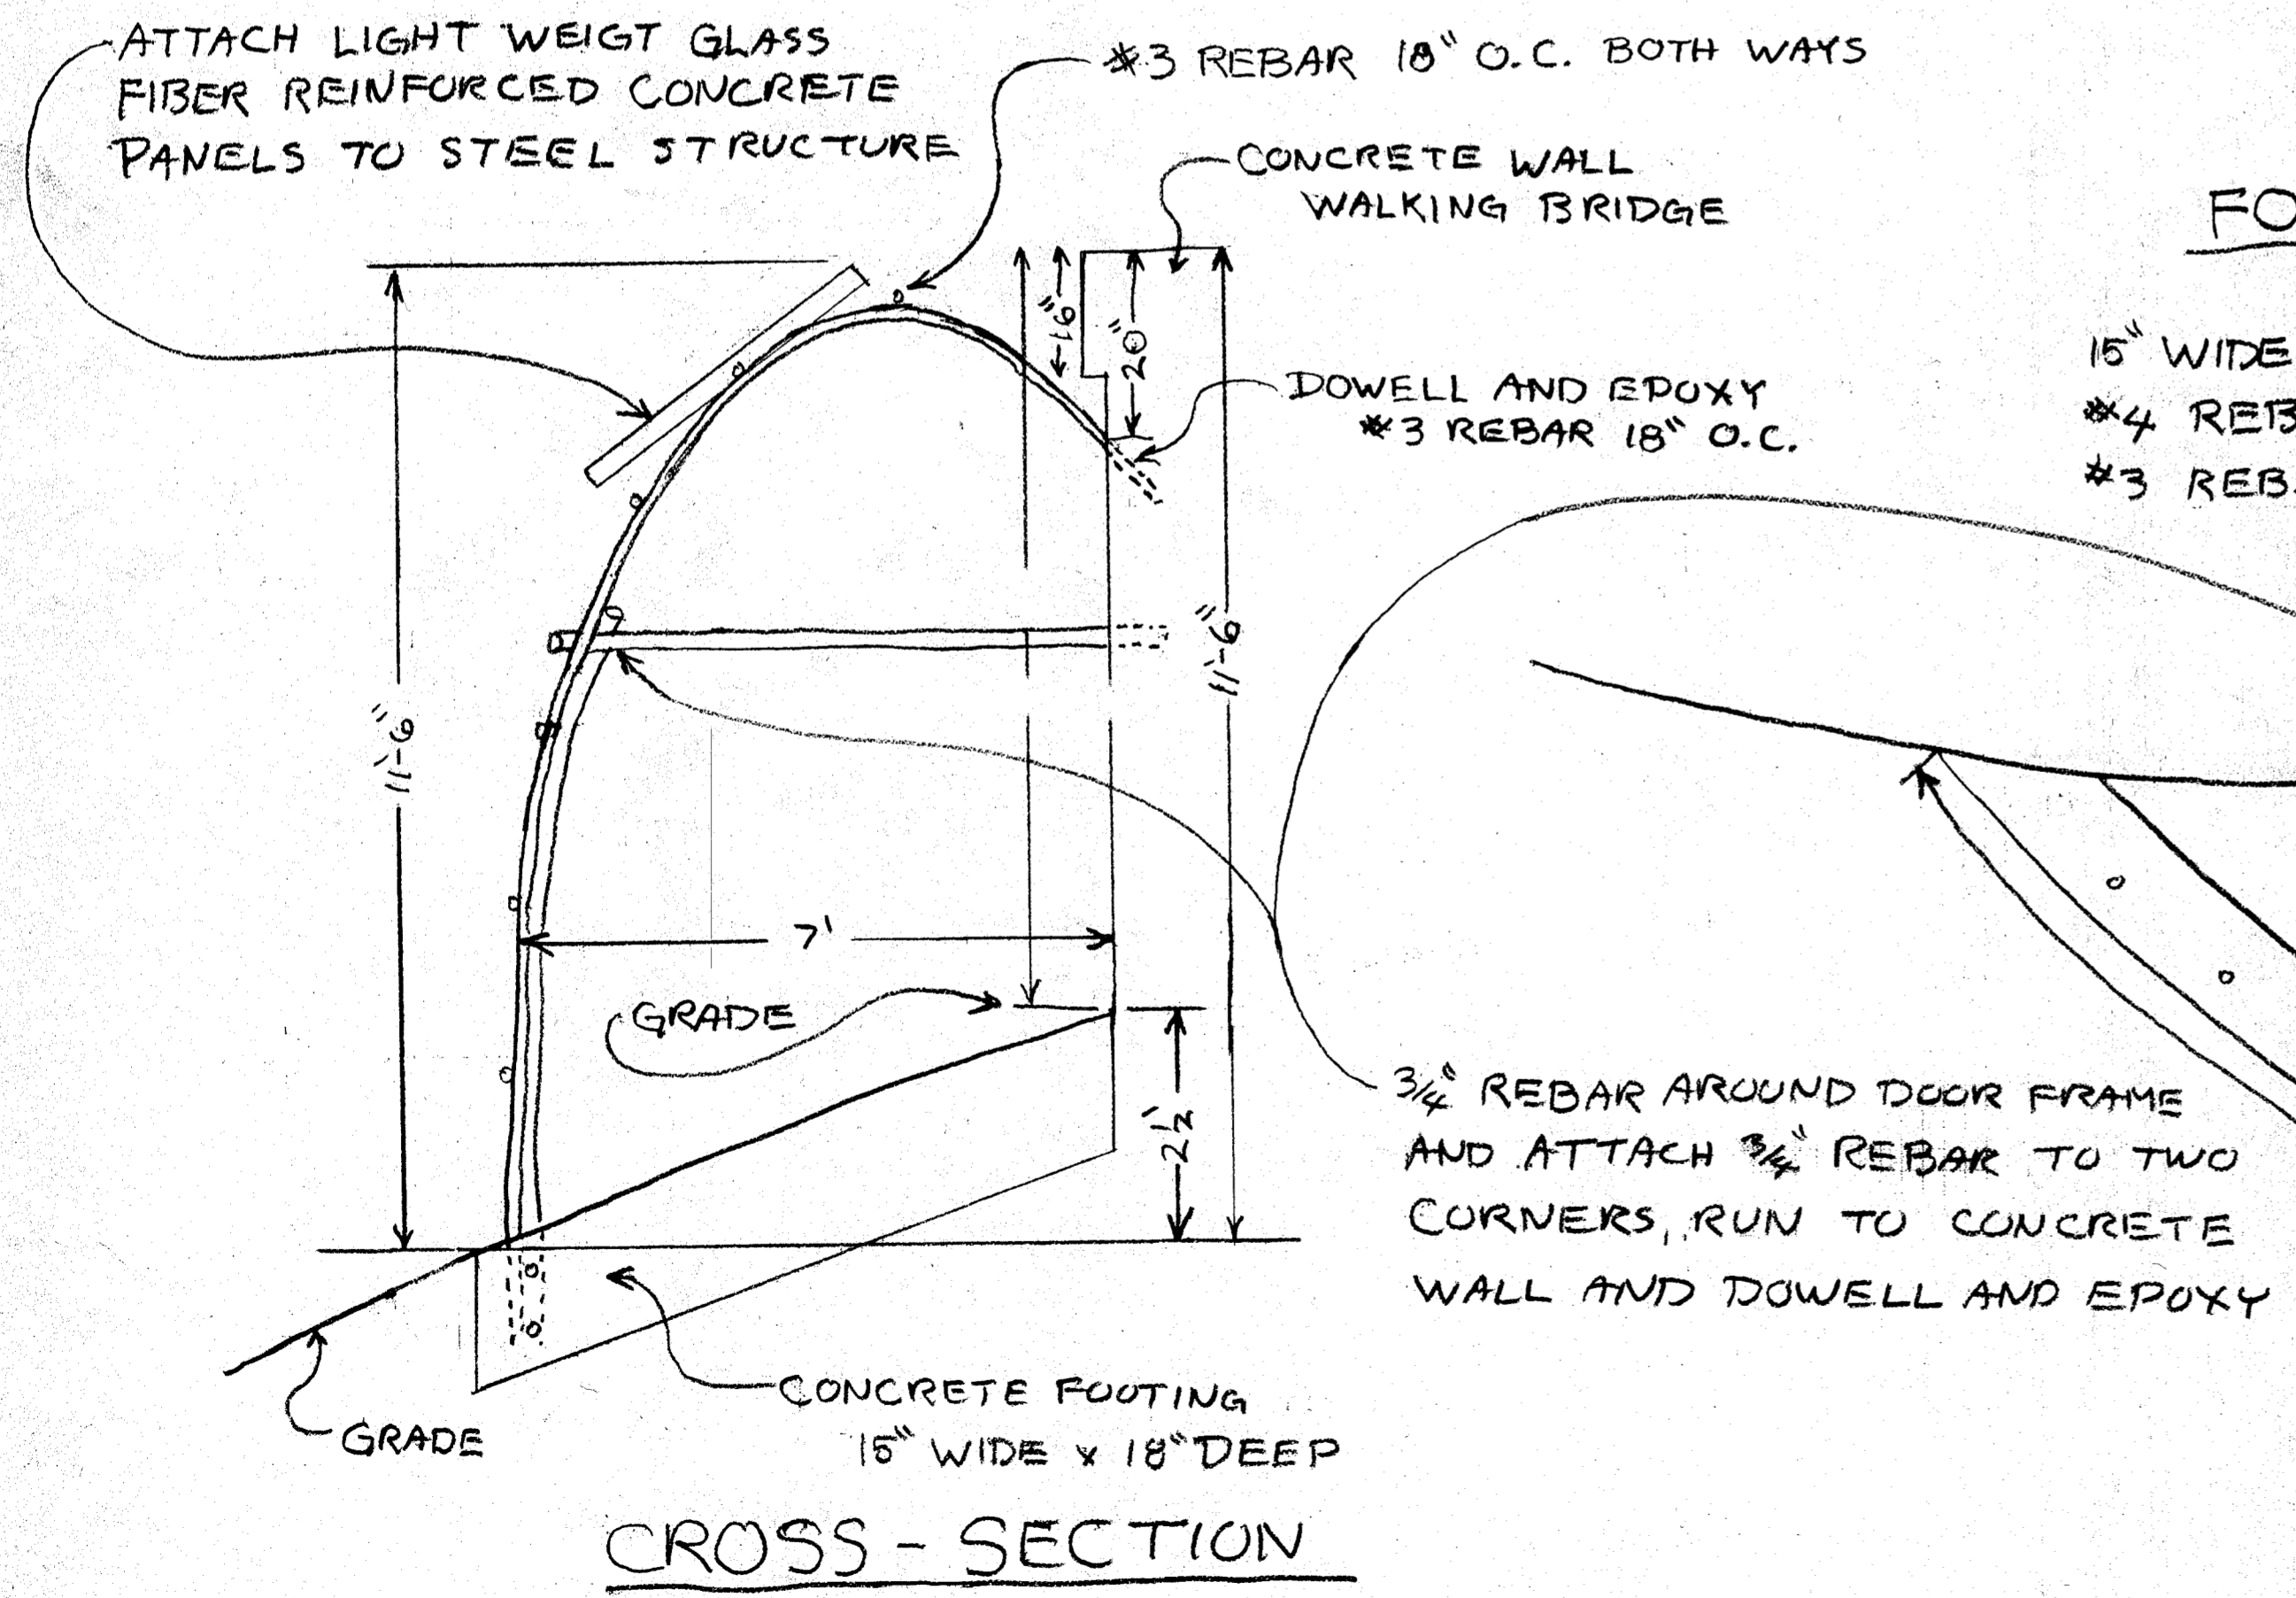

FOOTING DETAIL

15" WIDE x 18" DEEP CONCRETE FOOTING
 *4 REBAR IN THE FOOTING TOP & BOTTEM
 *3 REBAR 18" O.C. BOTH WAYS

3/4" REBAR AROUND DOOR FRAME AND ATTACH 3/4" REBAR TO TWO CORNERS, RUN TO CONCRETE WALL AND DOWELL AND EPOXY

