




# Measure S Project Fall 2025



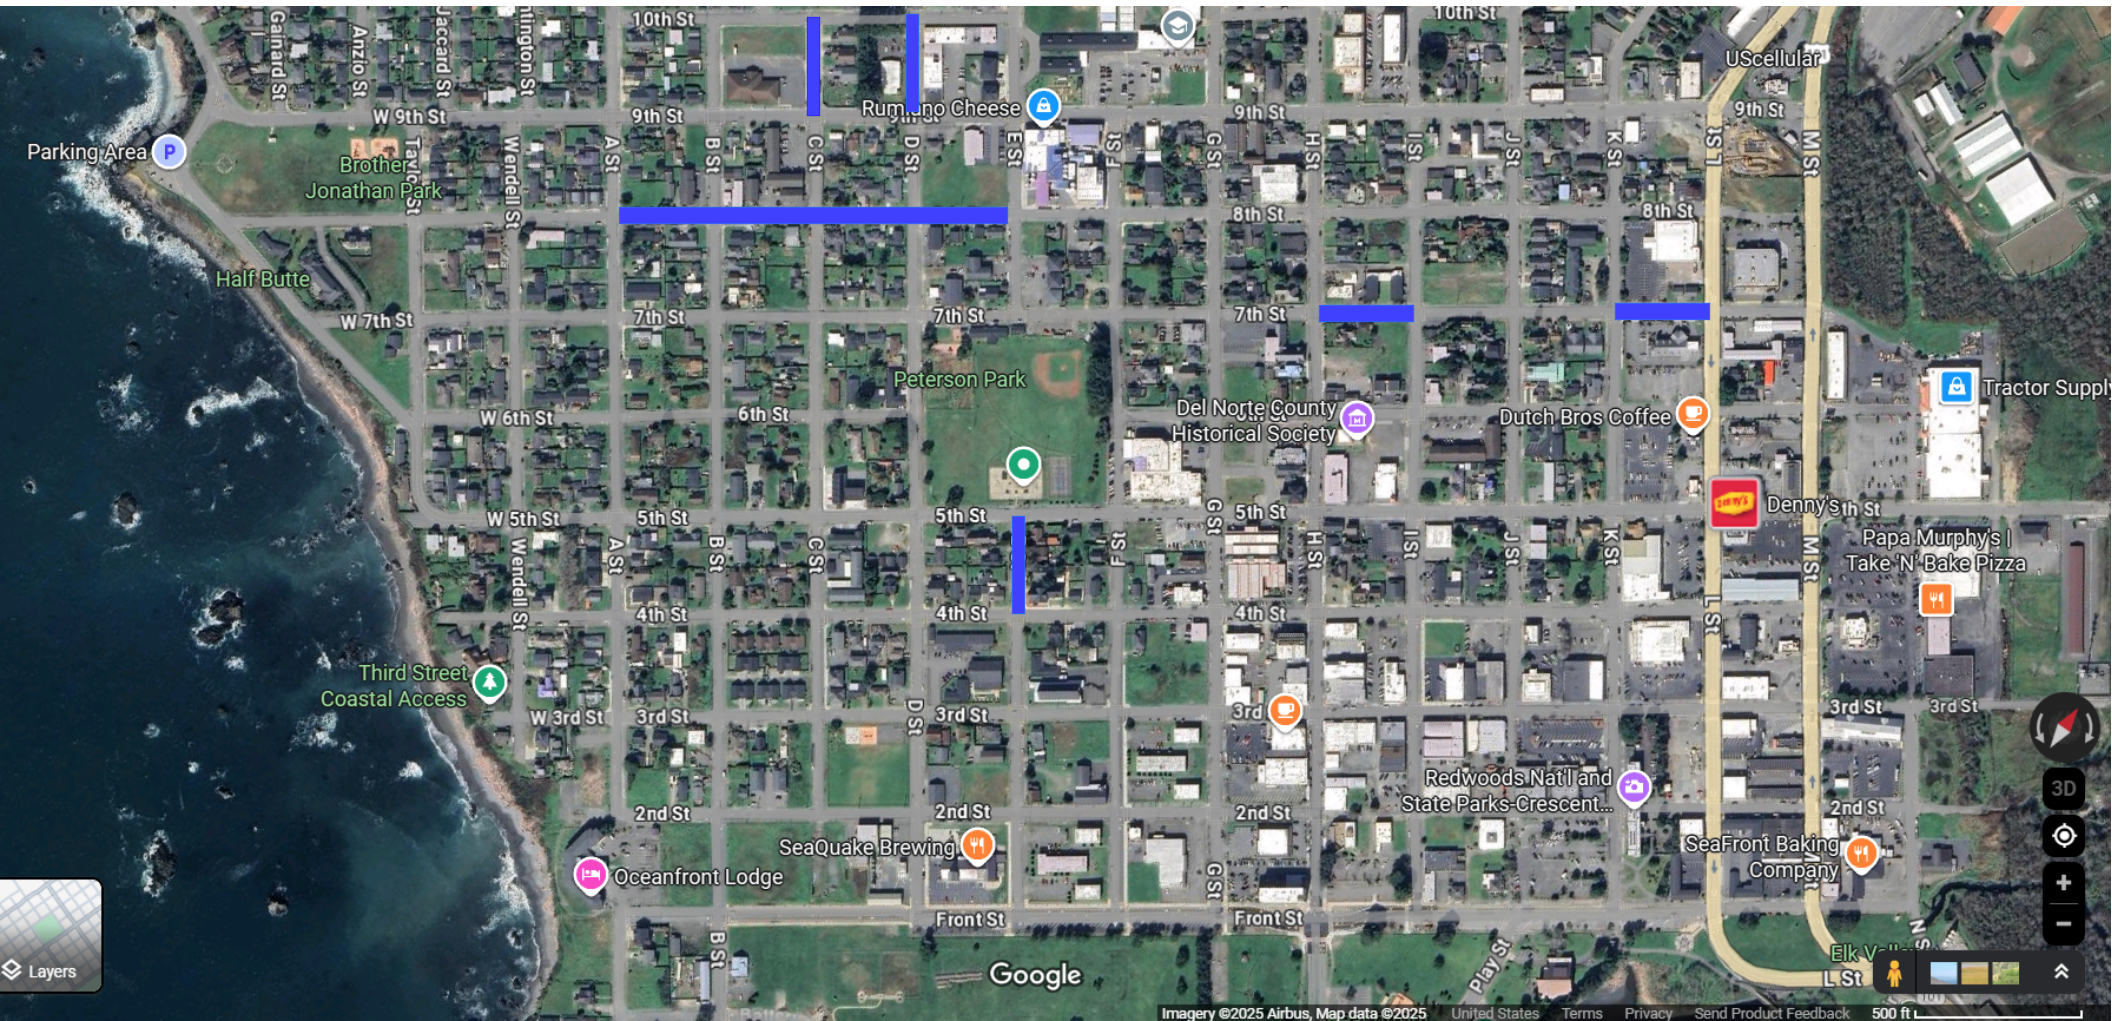


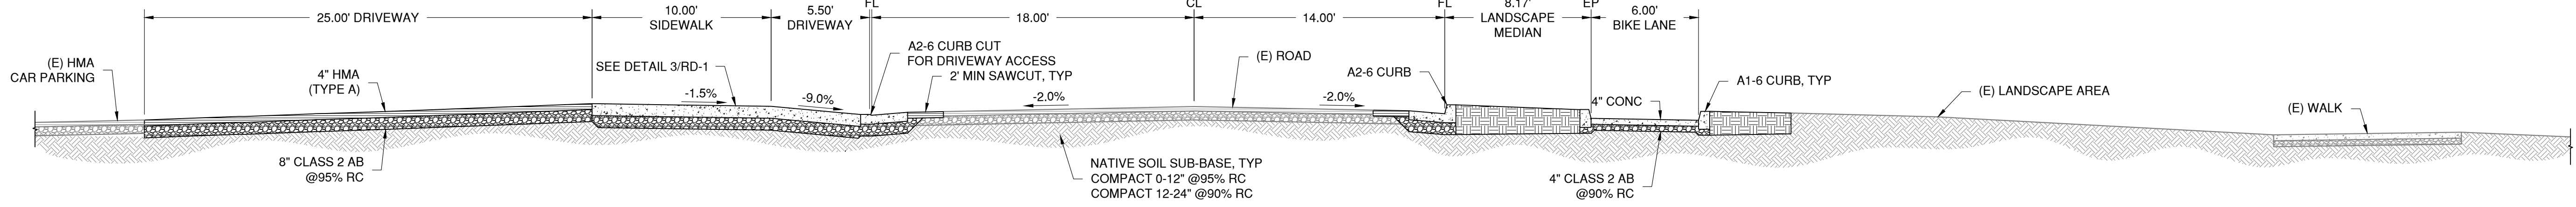


1 TYPICAL SECTION - FRONT STREET STA 34+45.00  
1"=5'

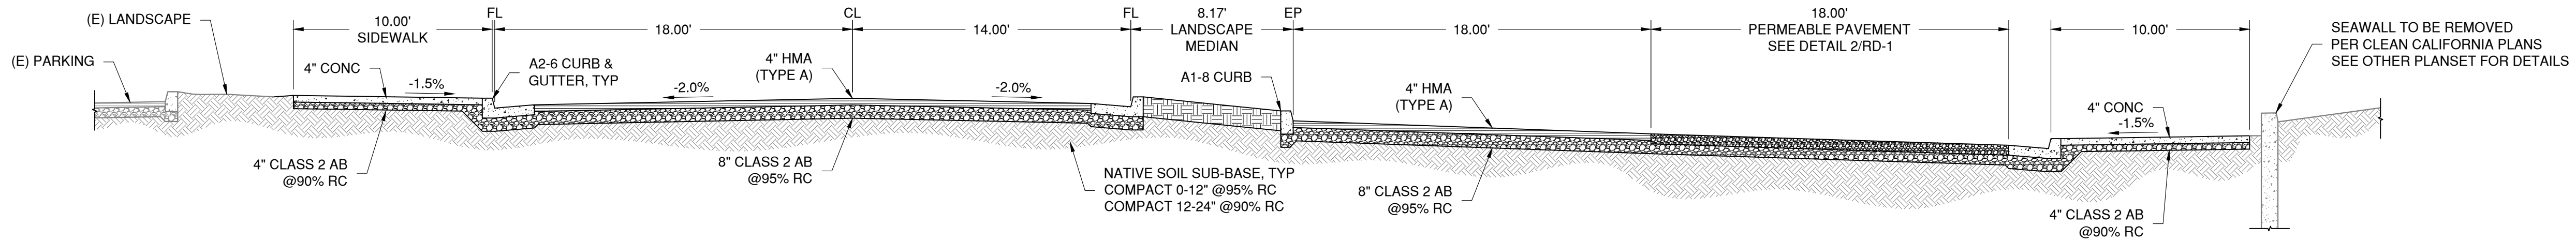


2 TYPICAL SECTION - FRONT STREET STA 36+00.00  
1"=5'

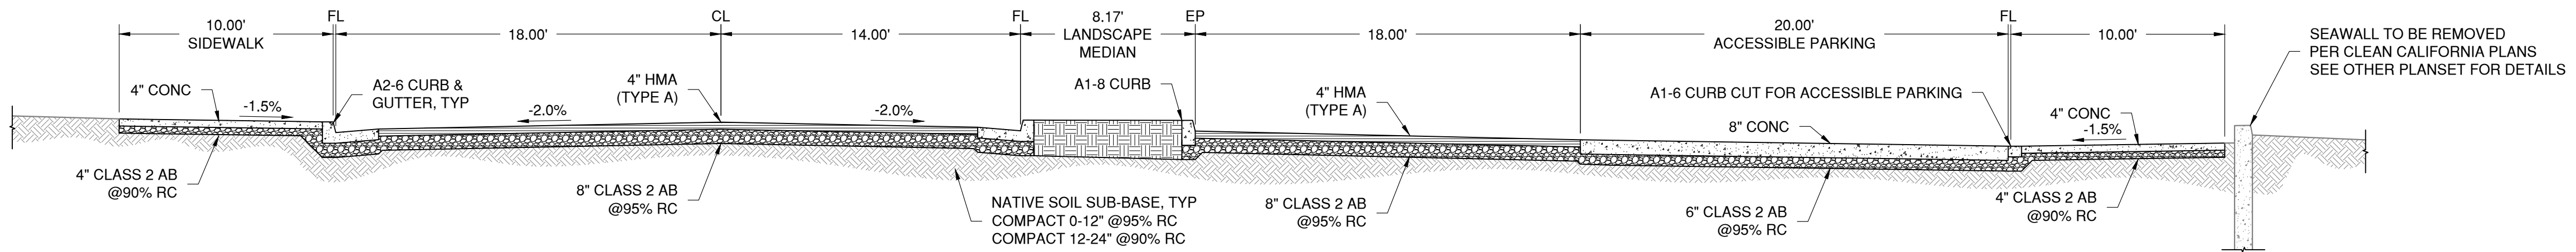


3 TYPICAL SECTION - FRONT STREET STA 38+06.21  
1"=5'

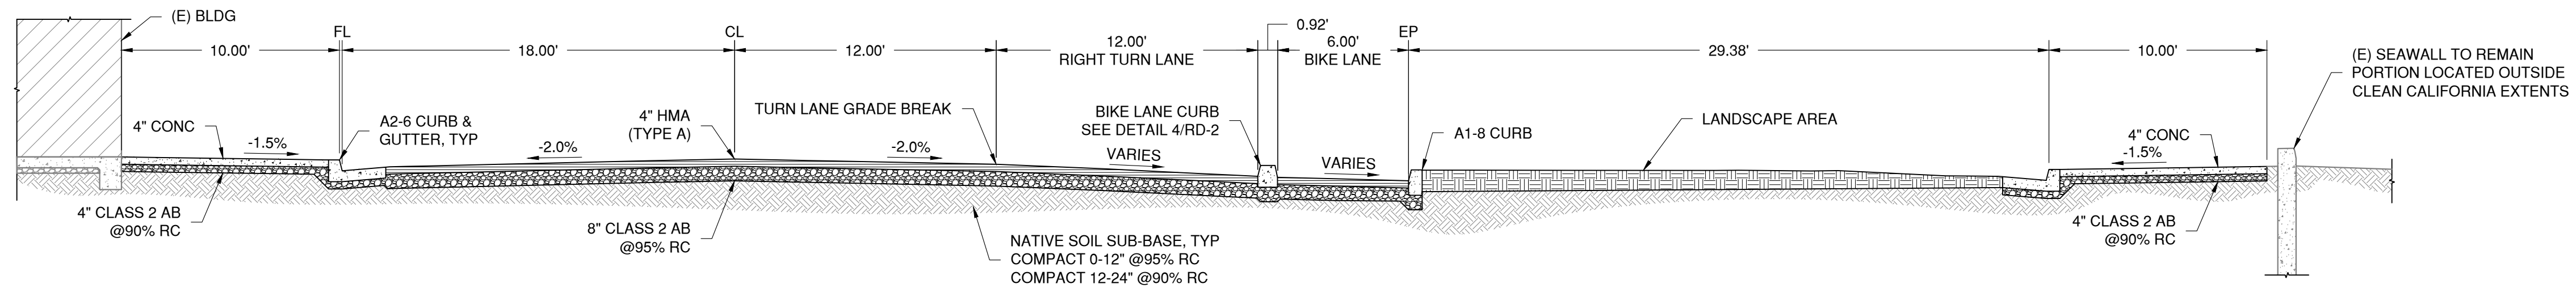

4 TYPICAL SECTION - FRONT STREET STA 38+95.00  
1"=5'

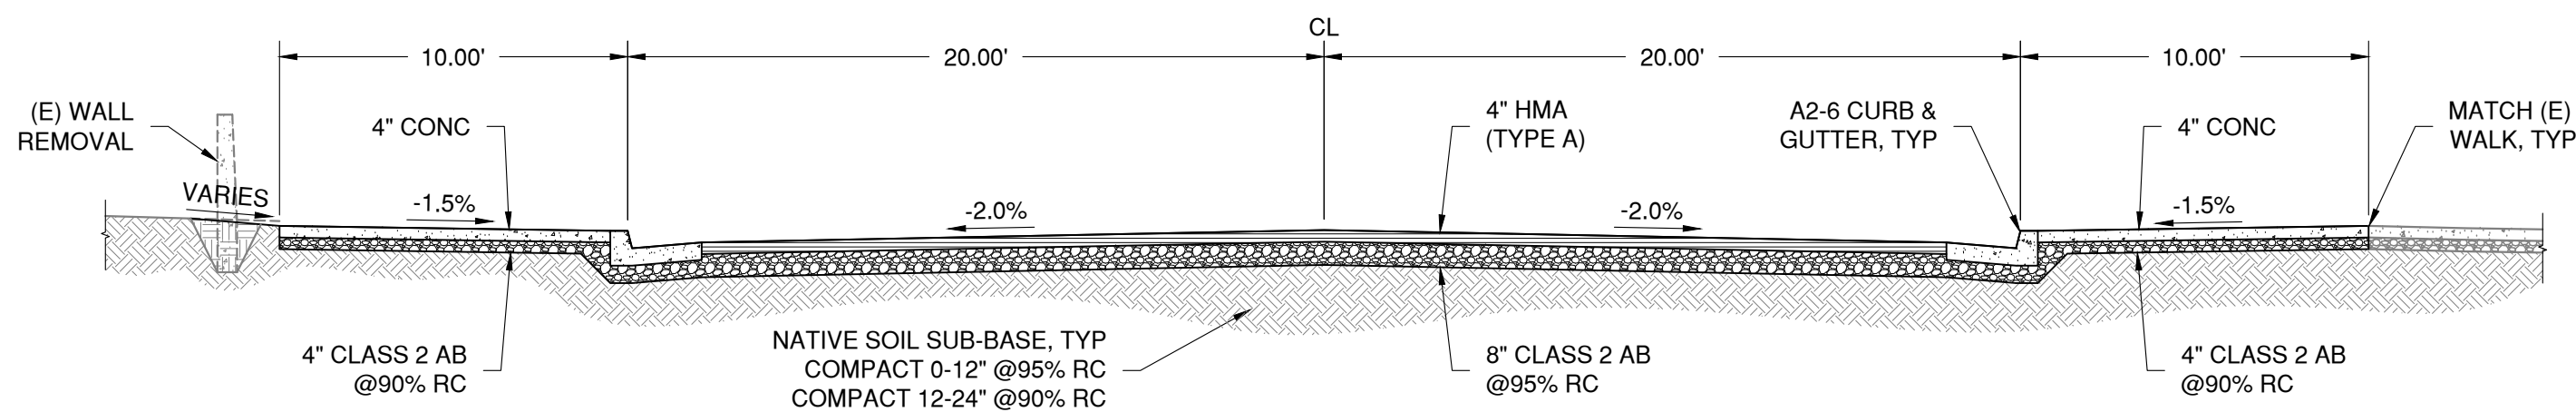


5 TYPICAL SECTION - K STREET STA 3+25.00  
1"=5'

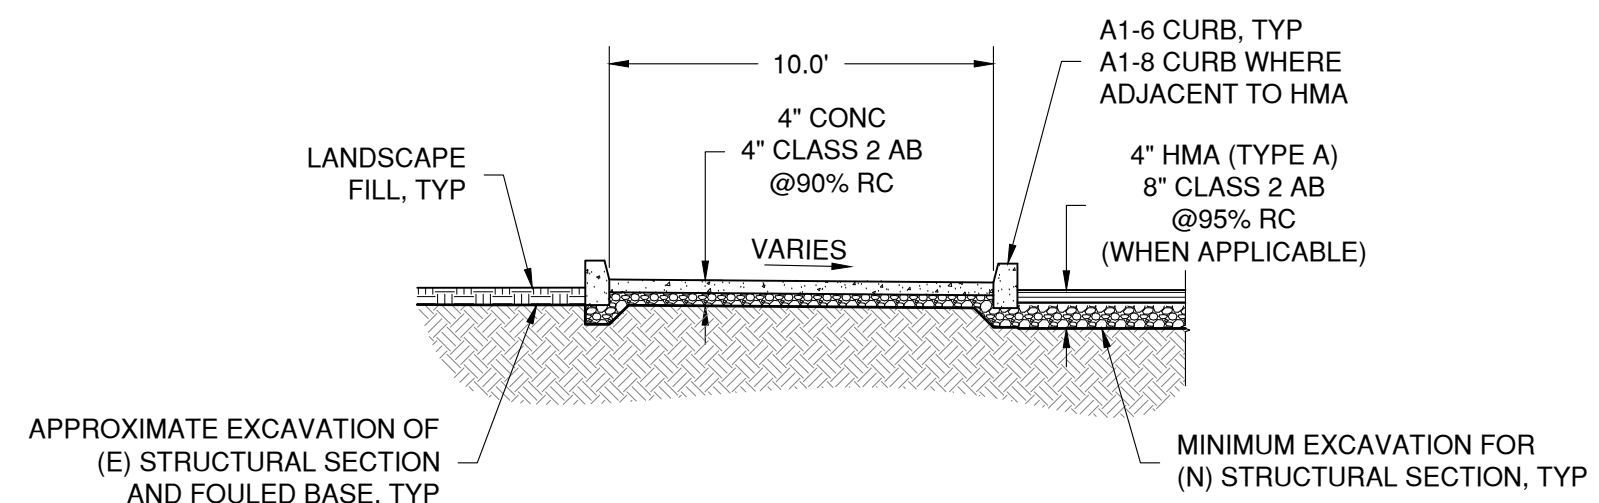

6 TYPICAL WALKWAY ISLAND CROSSING  
1"=5'



CITY of CRESCENT CITY  
377 J Street  
Crescent City, CA 95531  
(707) 464-9506 phone  
(707) 465-4405 fax

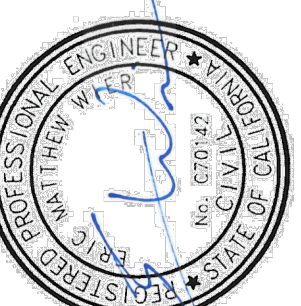

FRONT STREET IMPROVEMENTS  
PLAY TO L STREETS  
CRESCENT CITY, CA


TYPICAL CROSS SECTIONS

JOB NO 2024-1001.1	
DESIGN BY EW	DRAWN BY ZTW
CHECKED BY DY	
DATE 06/02/25	
SCALE AS SHOWN	
SHEET	

X-1


Intersection	Text	Stop Bar	Crosswalk	Location	Color
6 & K	STOP			East	White
7 & K	STOP			East	White
7 & I	STOP			East	White
8 & C	STOP	18		South	White
8 & C		18		North	White
8 & B	STOP			North	White
8 & B	STOP			South	White
8 & A	STOP	18		North	White
8 & A	STOP	18		South	White
9 & A	STOP			North	White
9 & A	STOP			South	White
9 & A	STOP			East	White
10 & D	STOP	18		South	White
9 & D	STOP			North	White
9 & C	STOP		72	North	White
10 & C	STOP	18		South	White
E & 5	STOP	18		South	White
E & 4	STOP			North	White
E & 4			72	North	Yellow
E 4-5	SLOW SCHOOL XING			Southbound	Yellow
Total	18	126	144		



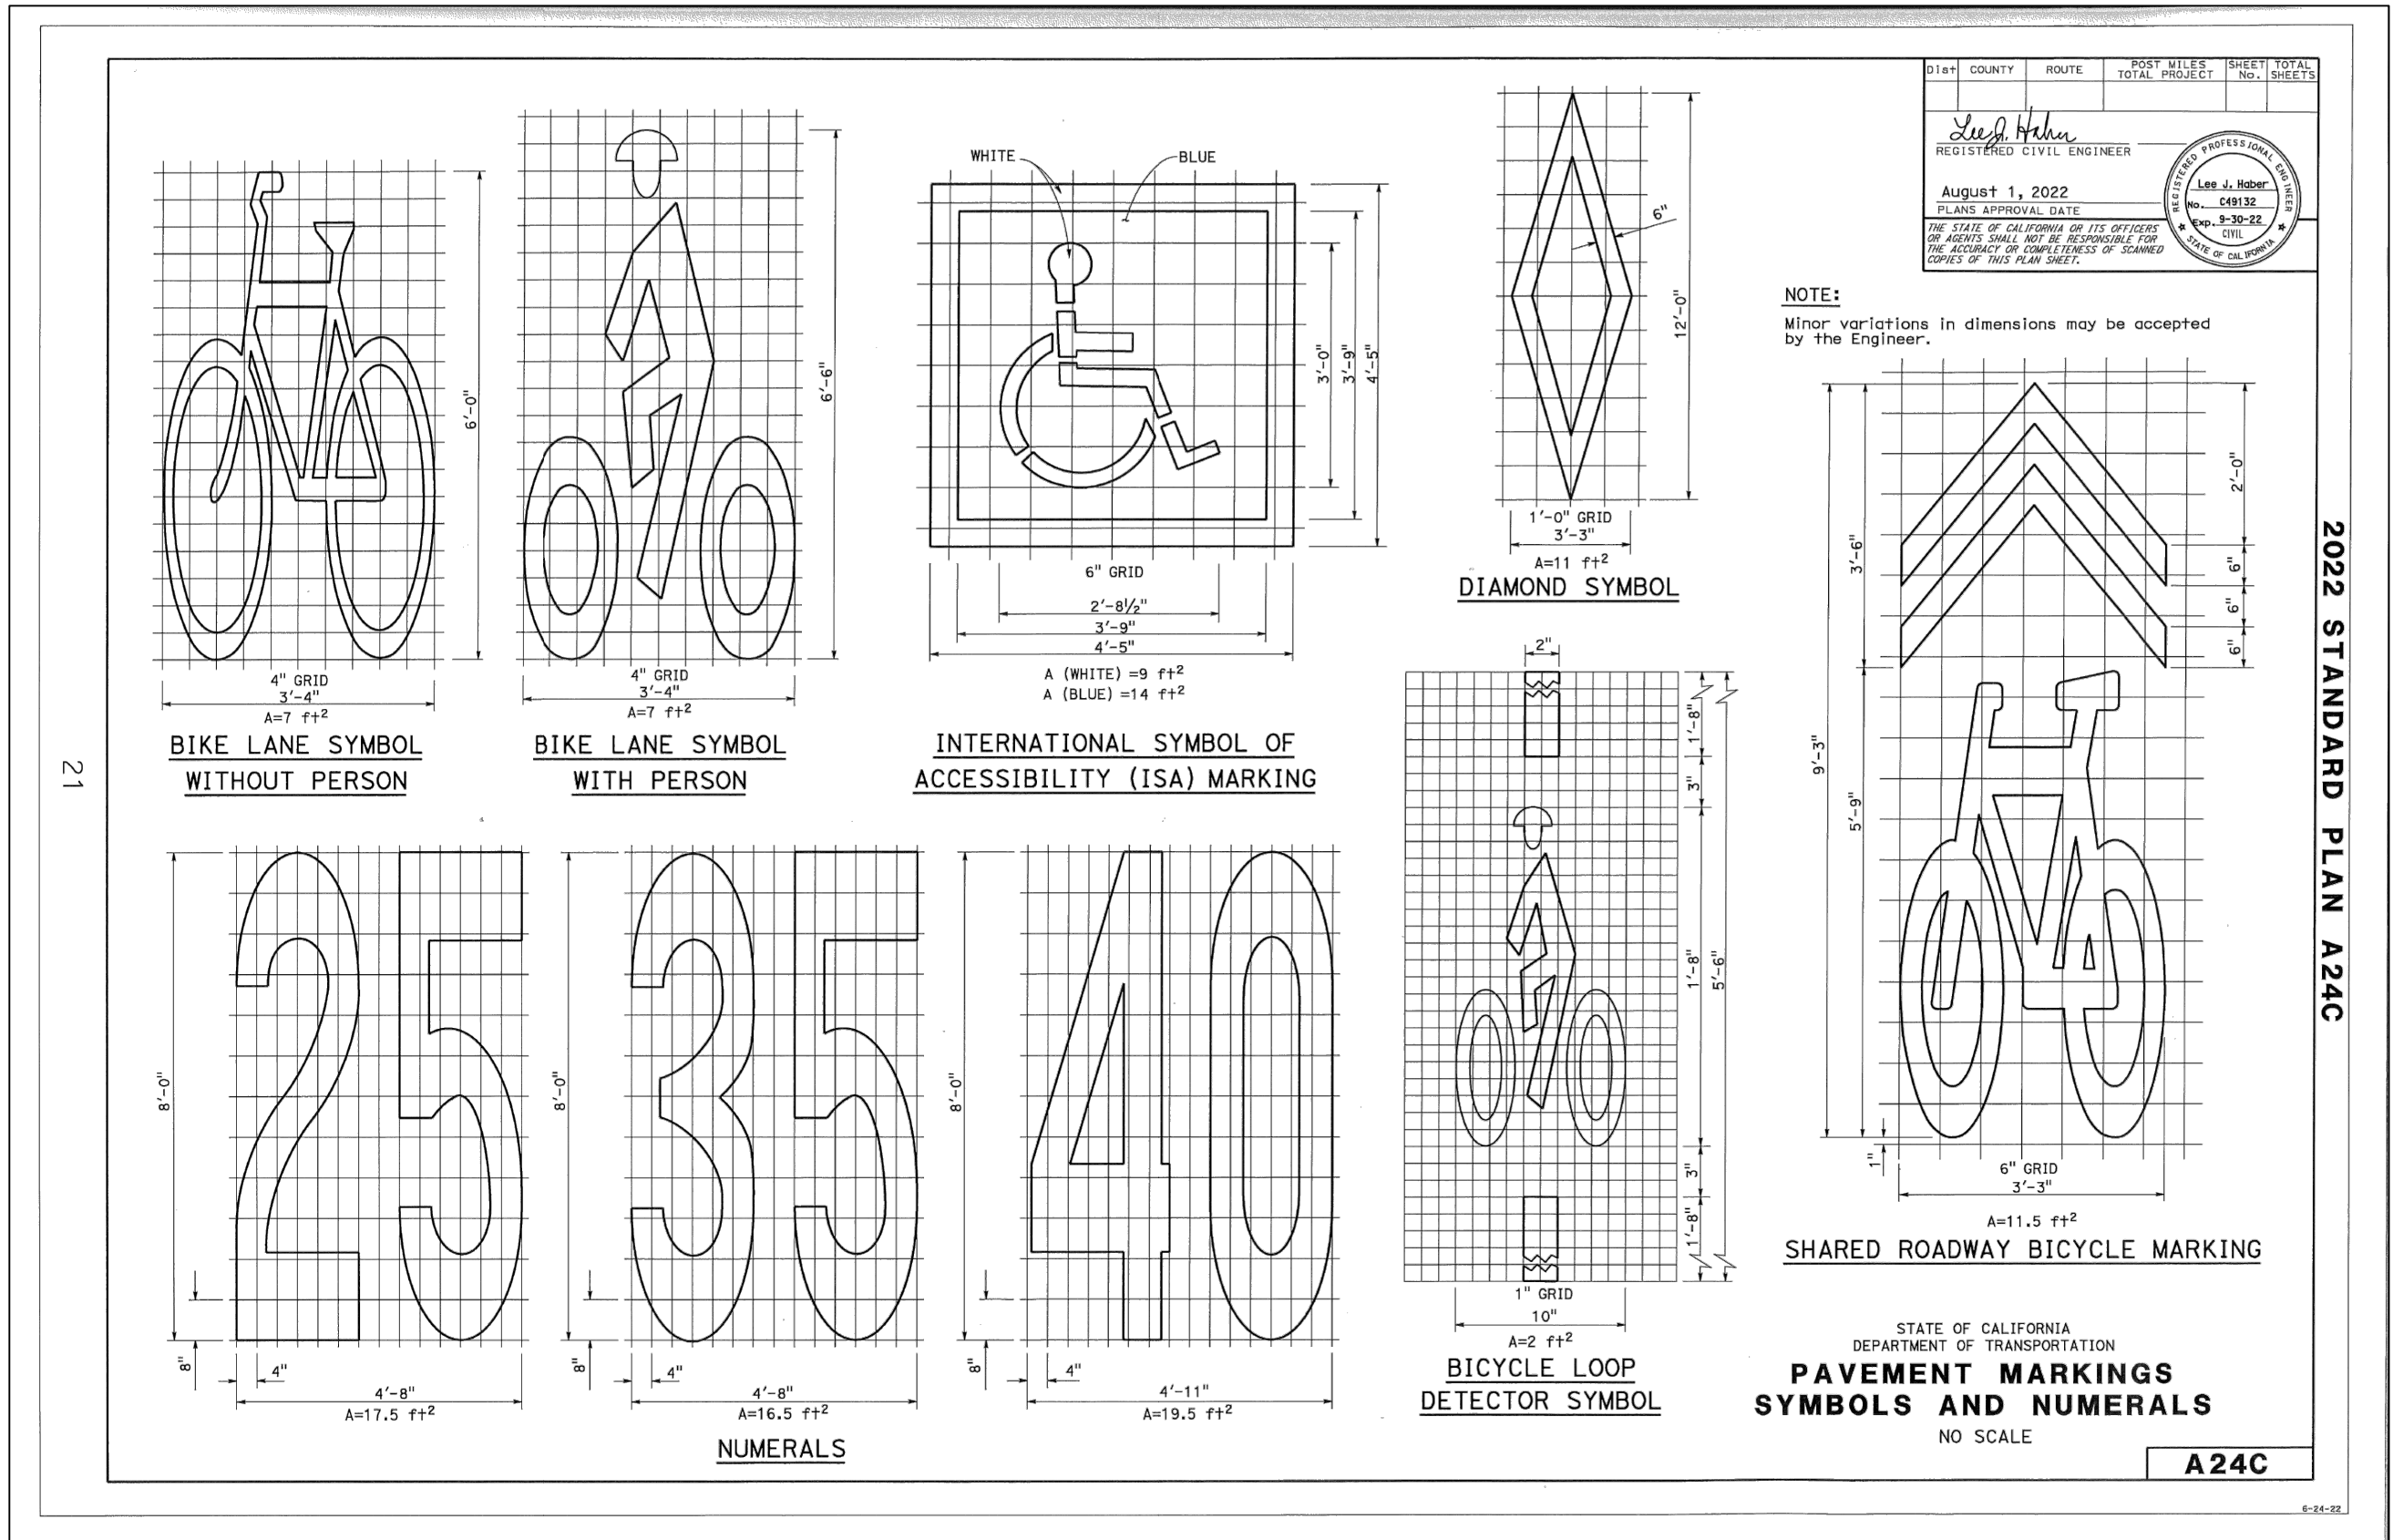


1 PAVEMENT MARKINGS SYMBOLS AND NUMERALS

NTS

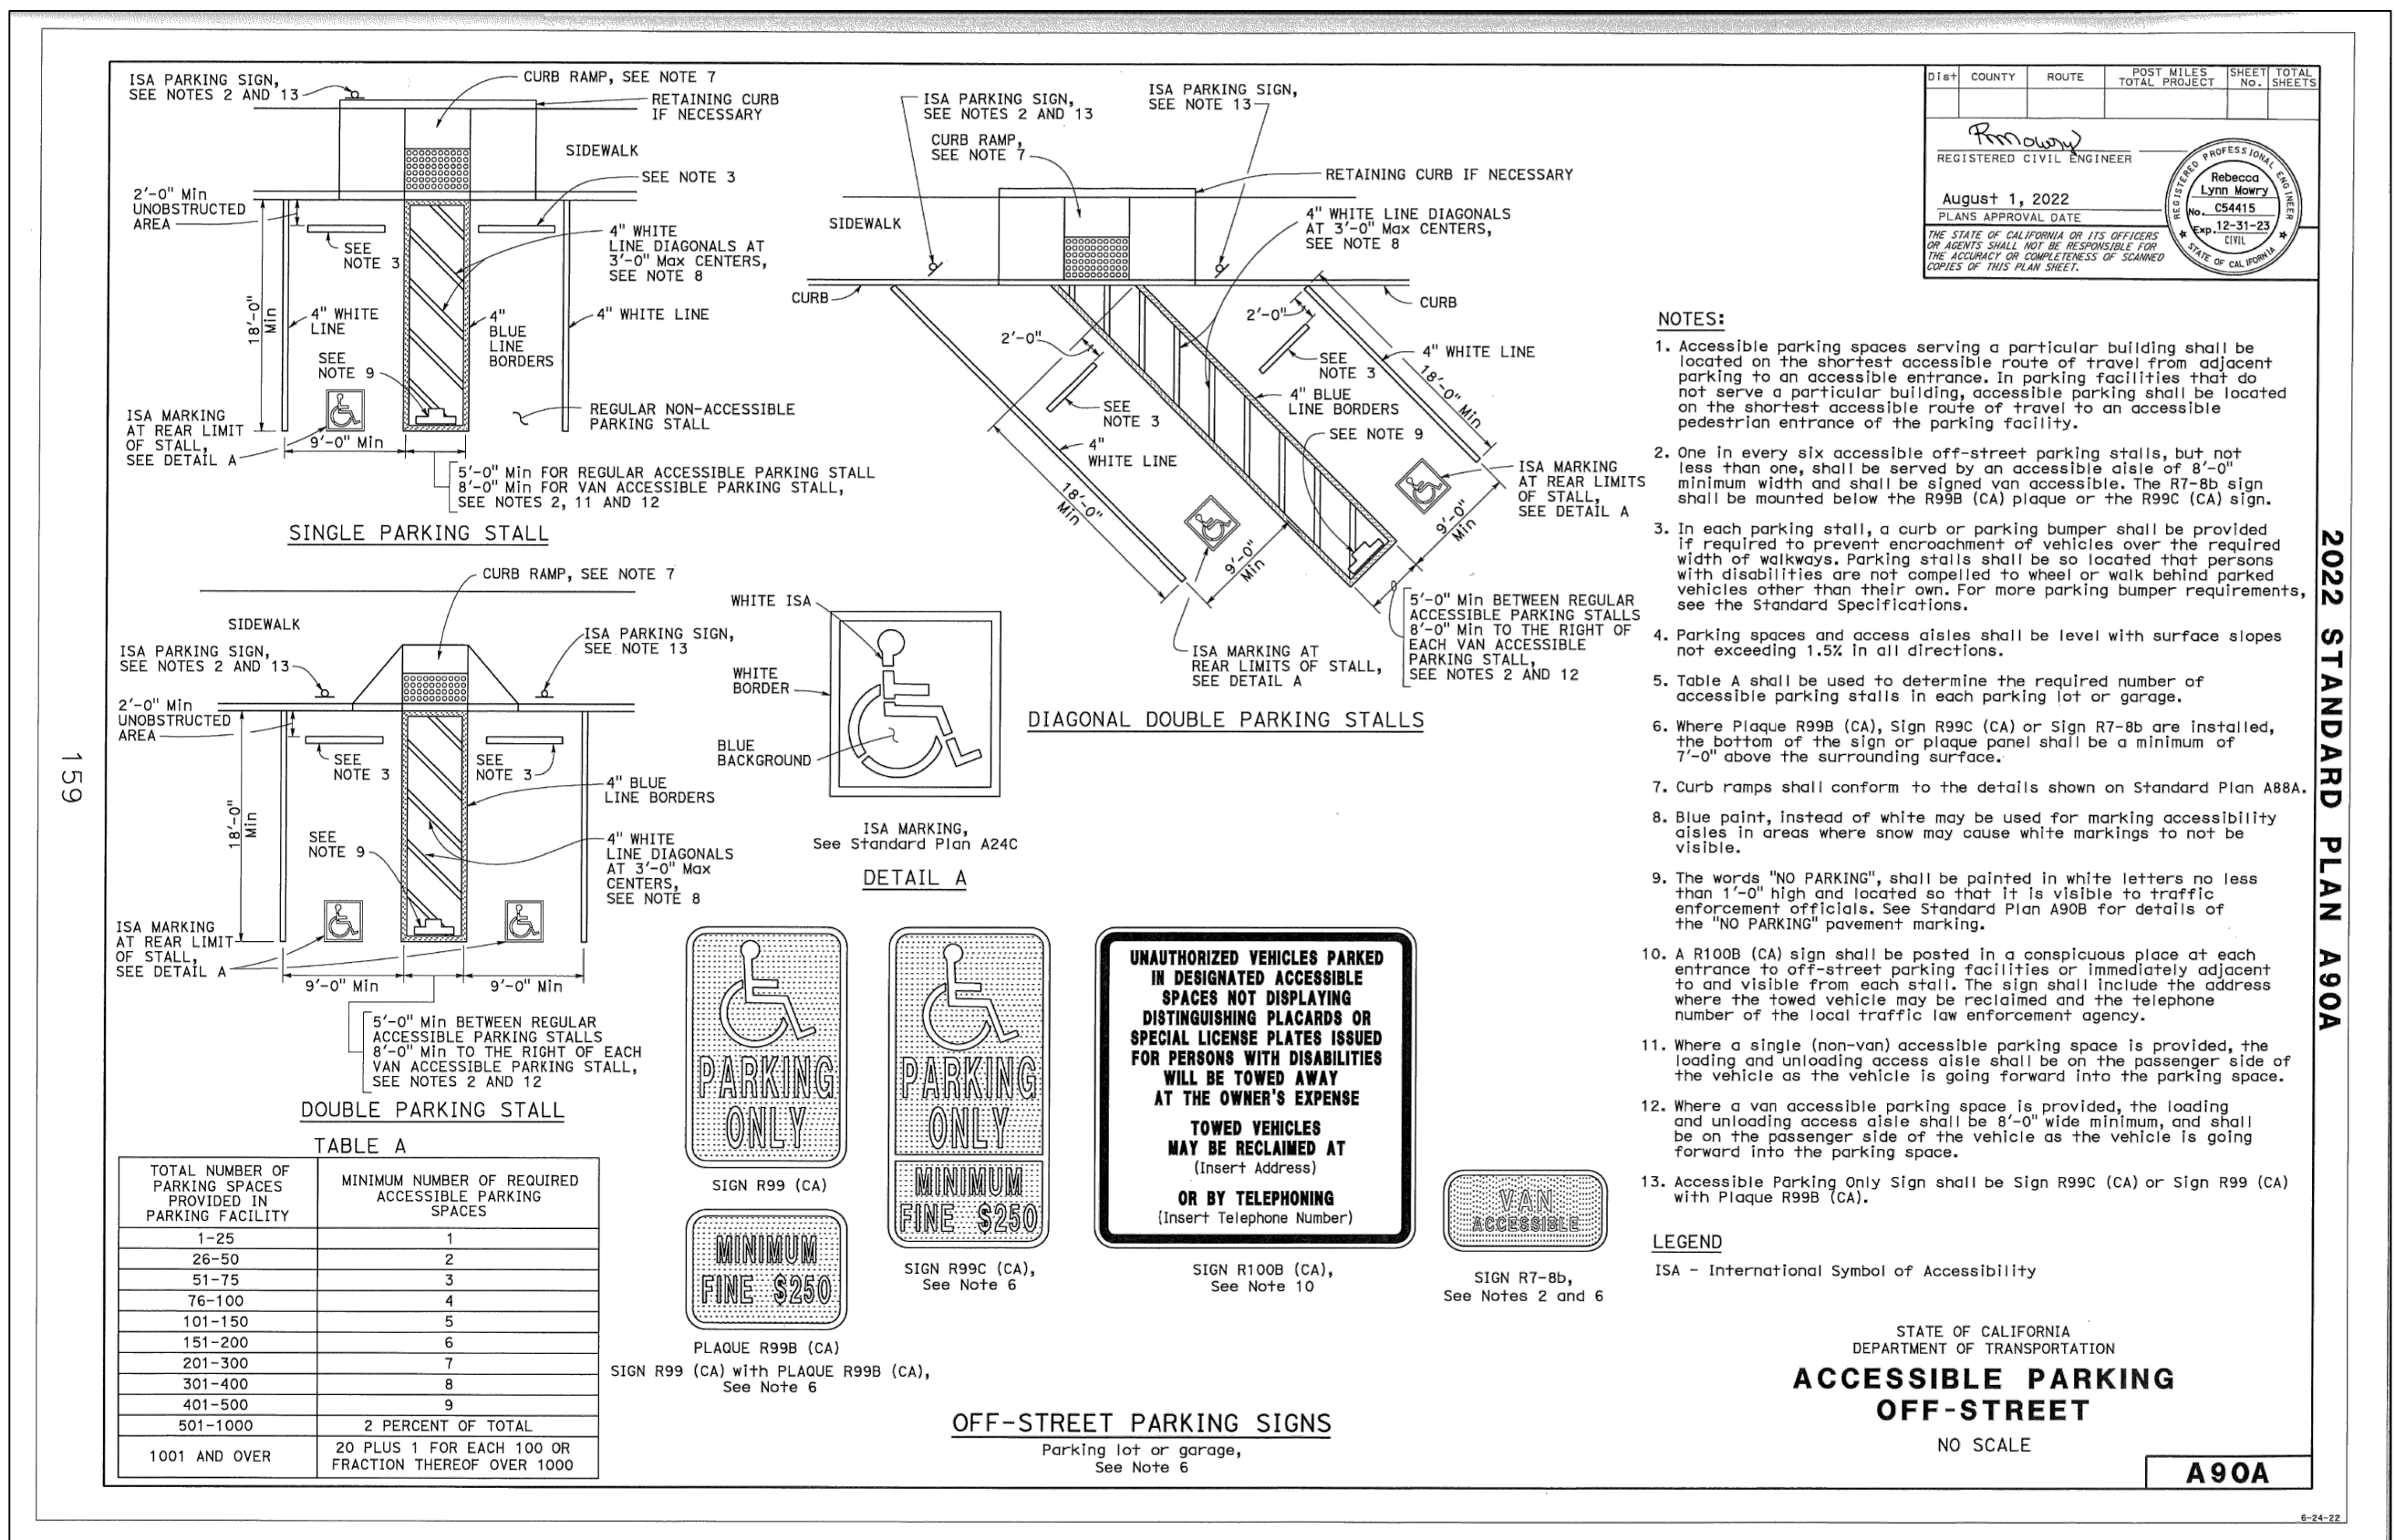


3 ACCESSIBLE PARKING OFF-STREET

NTS

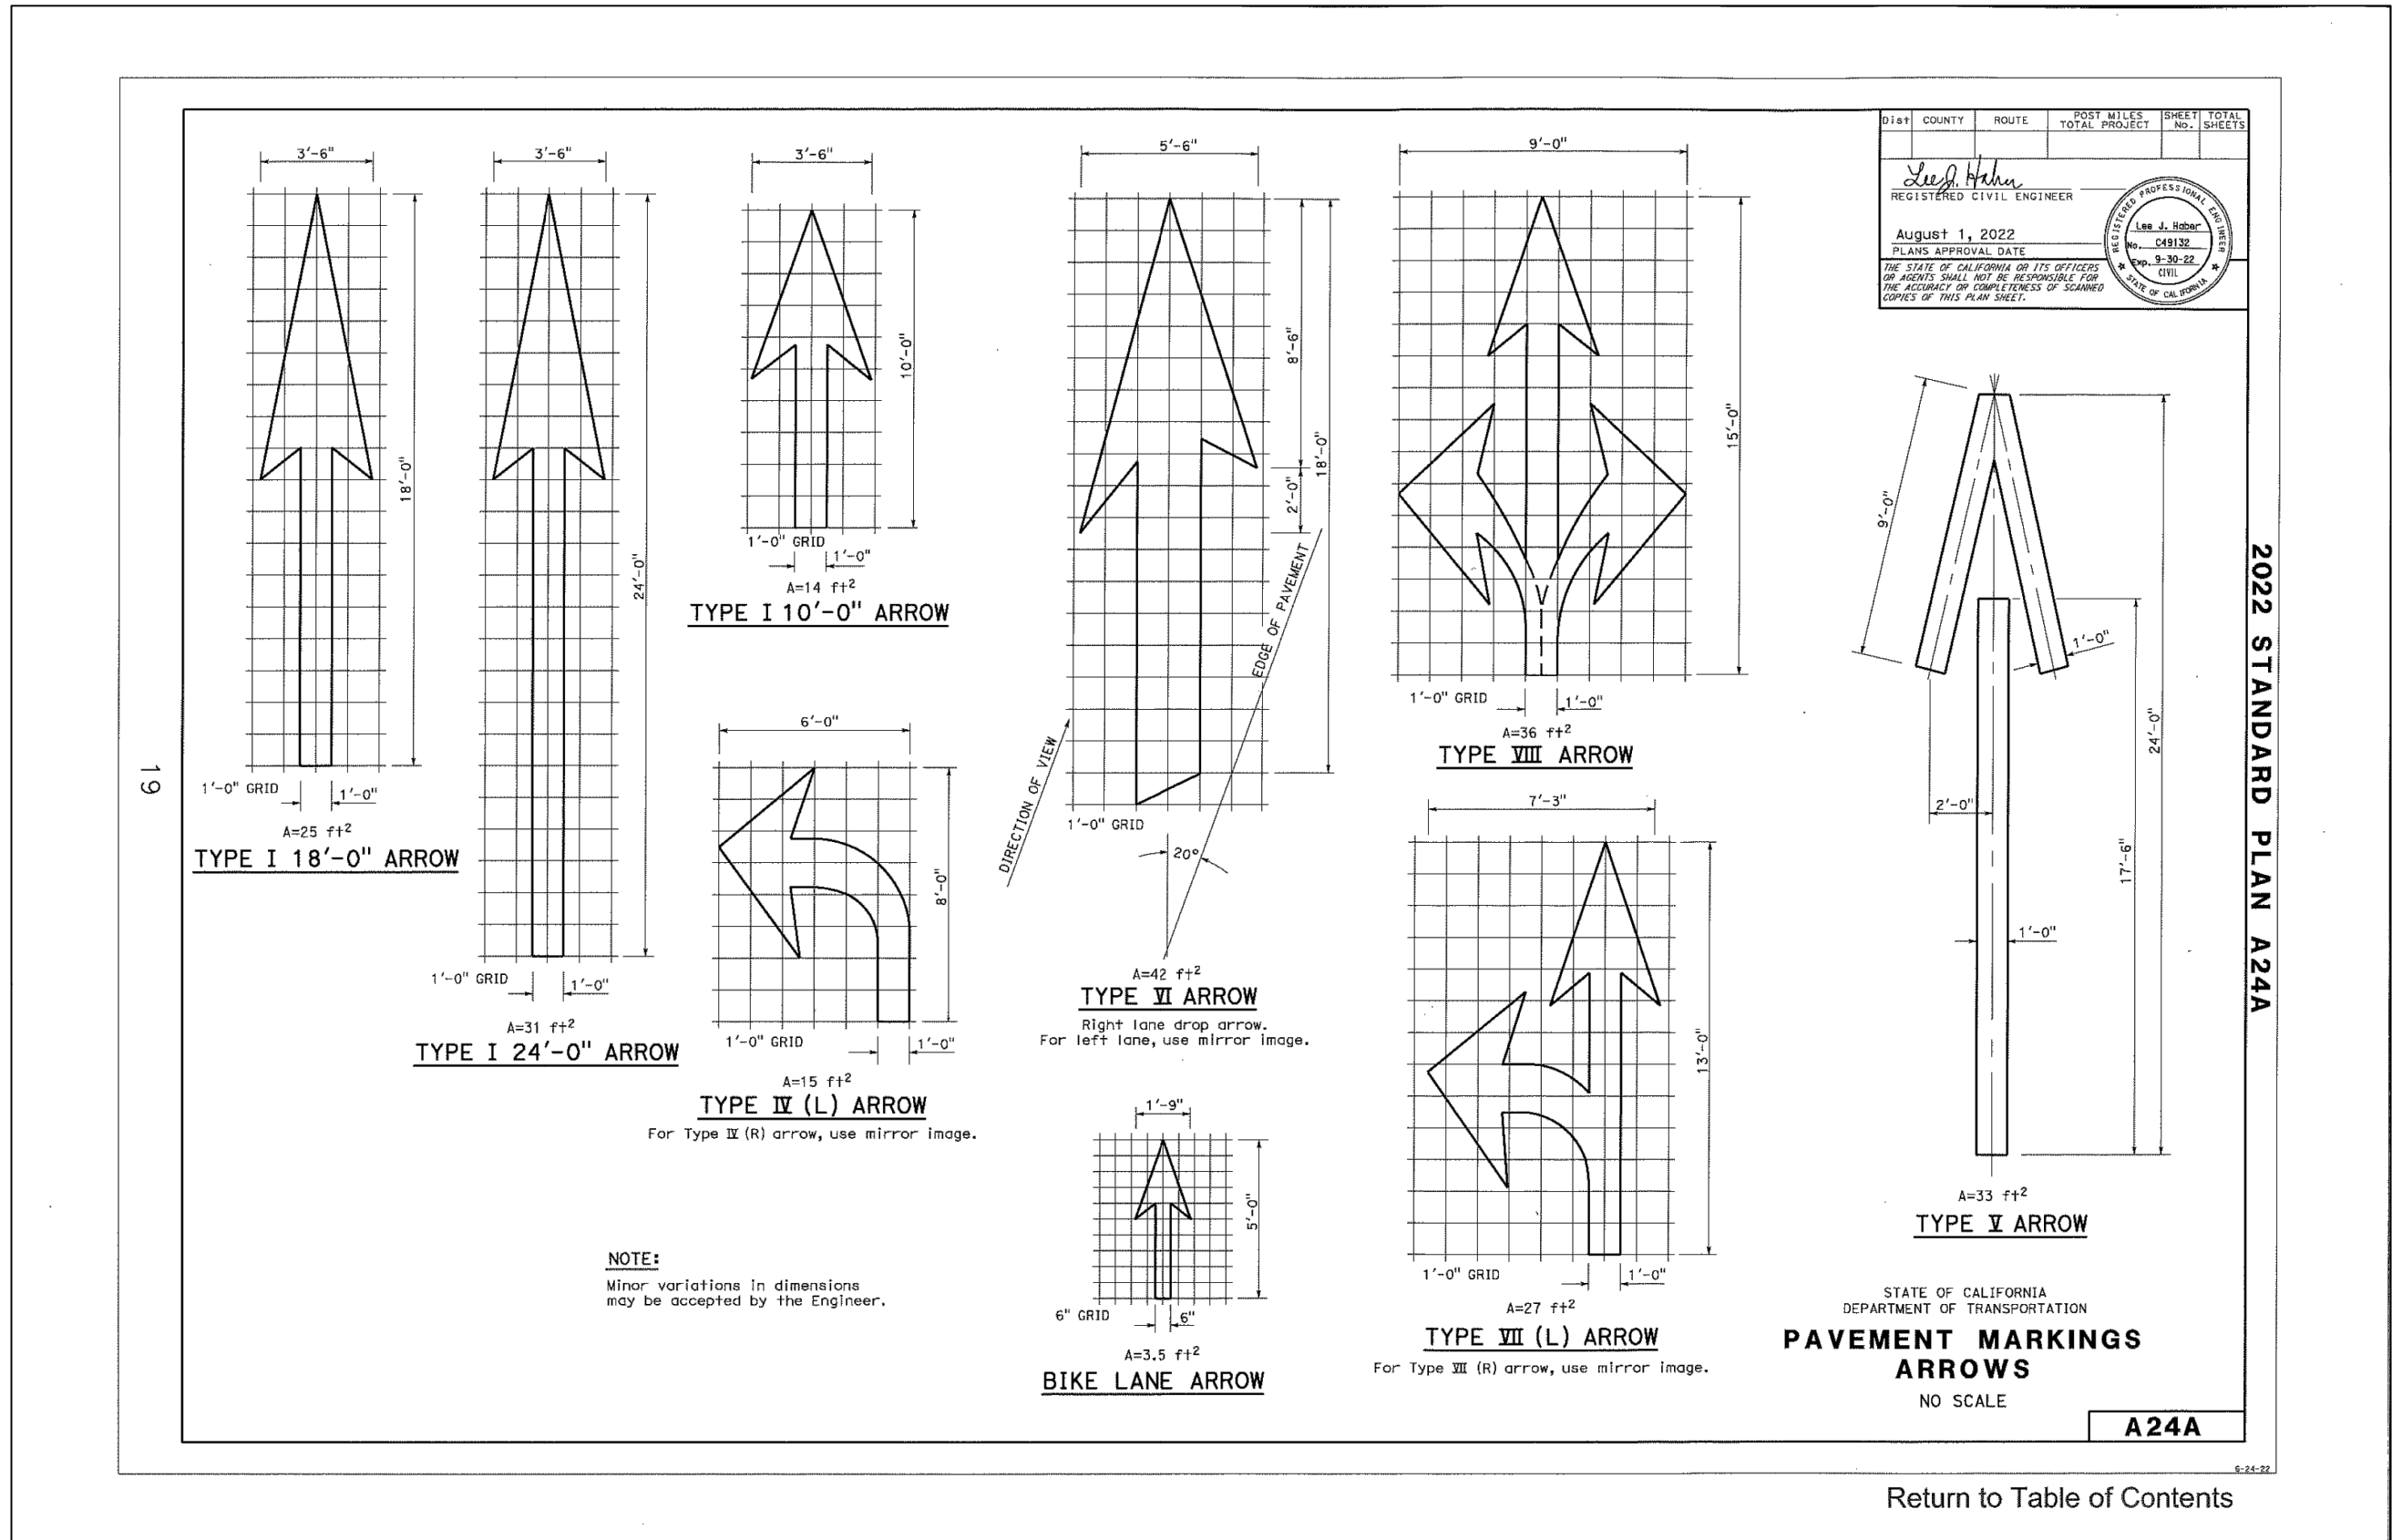

2 PAVEMENT MARKINGS ARROWS

NTS

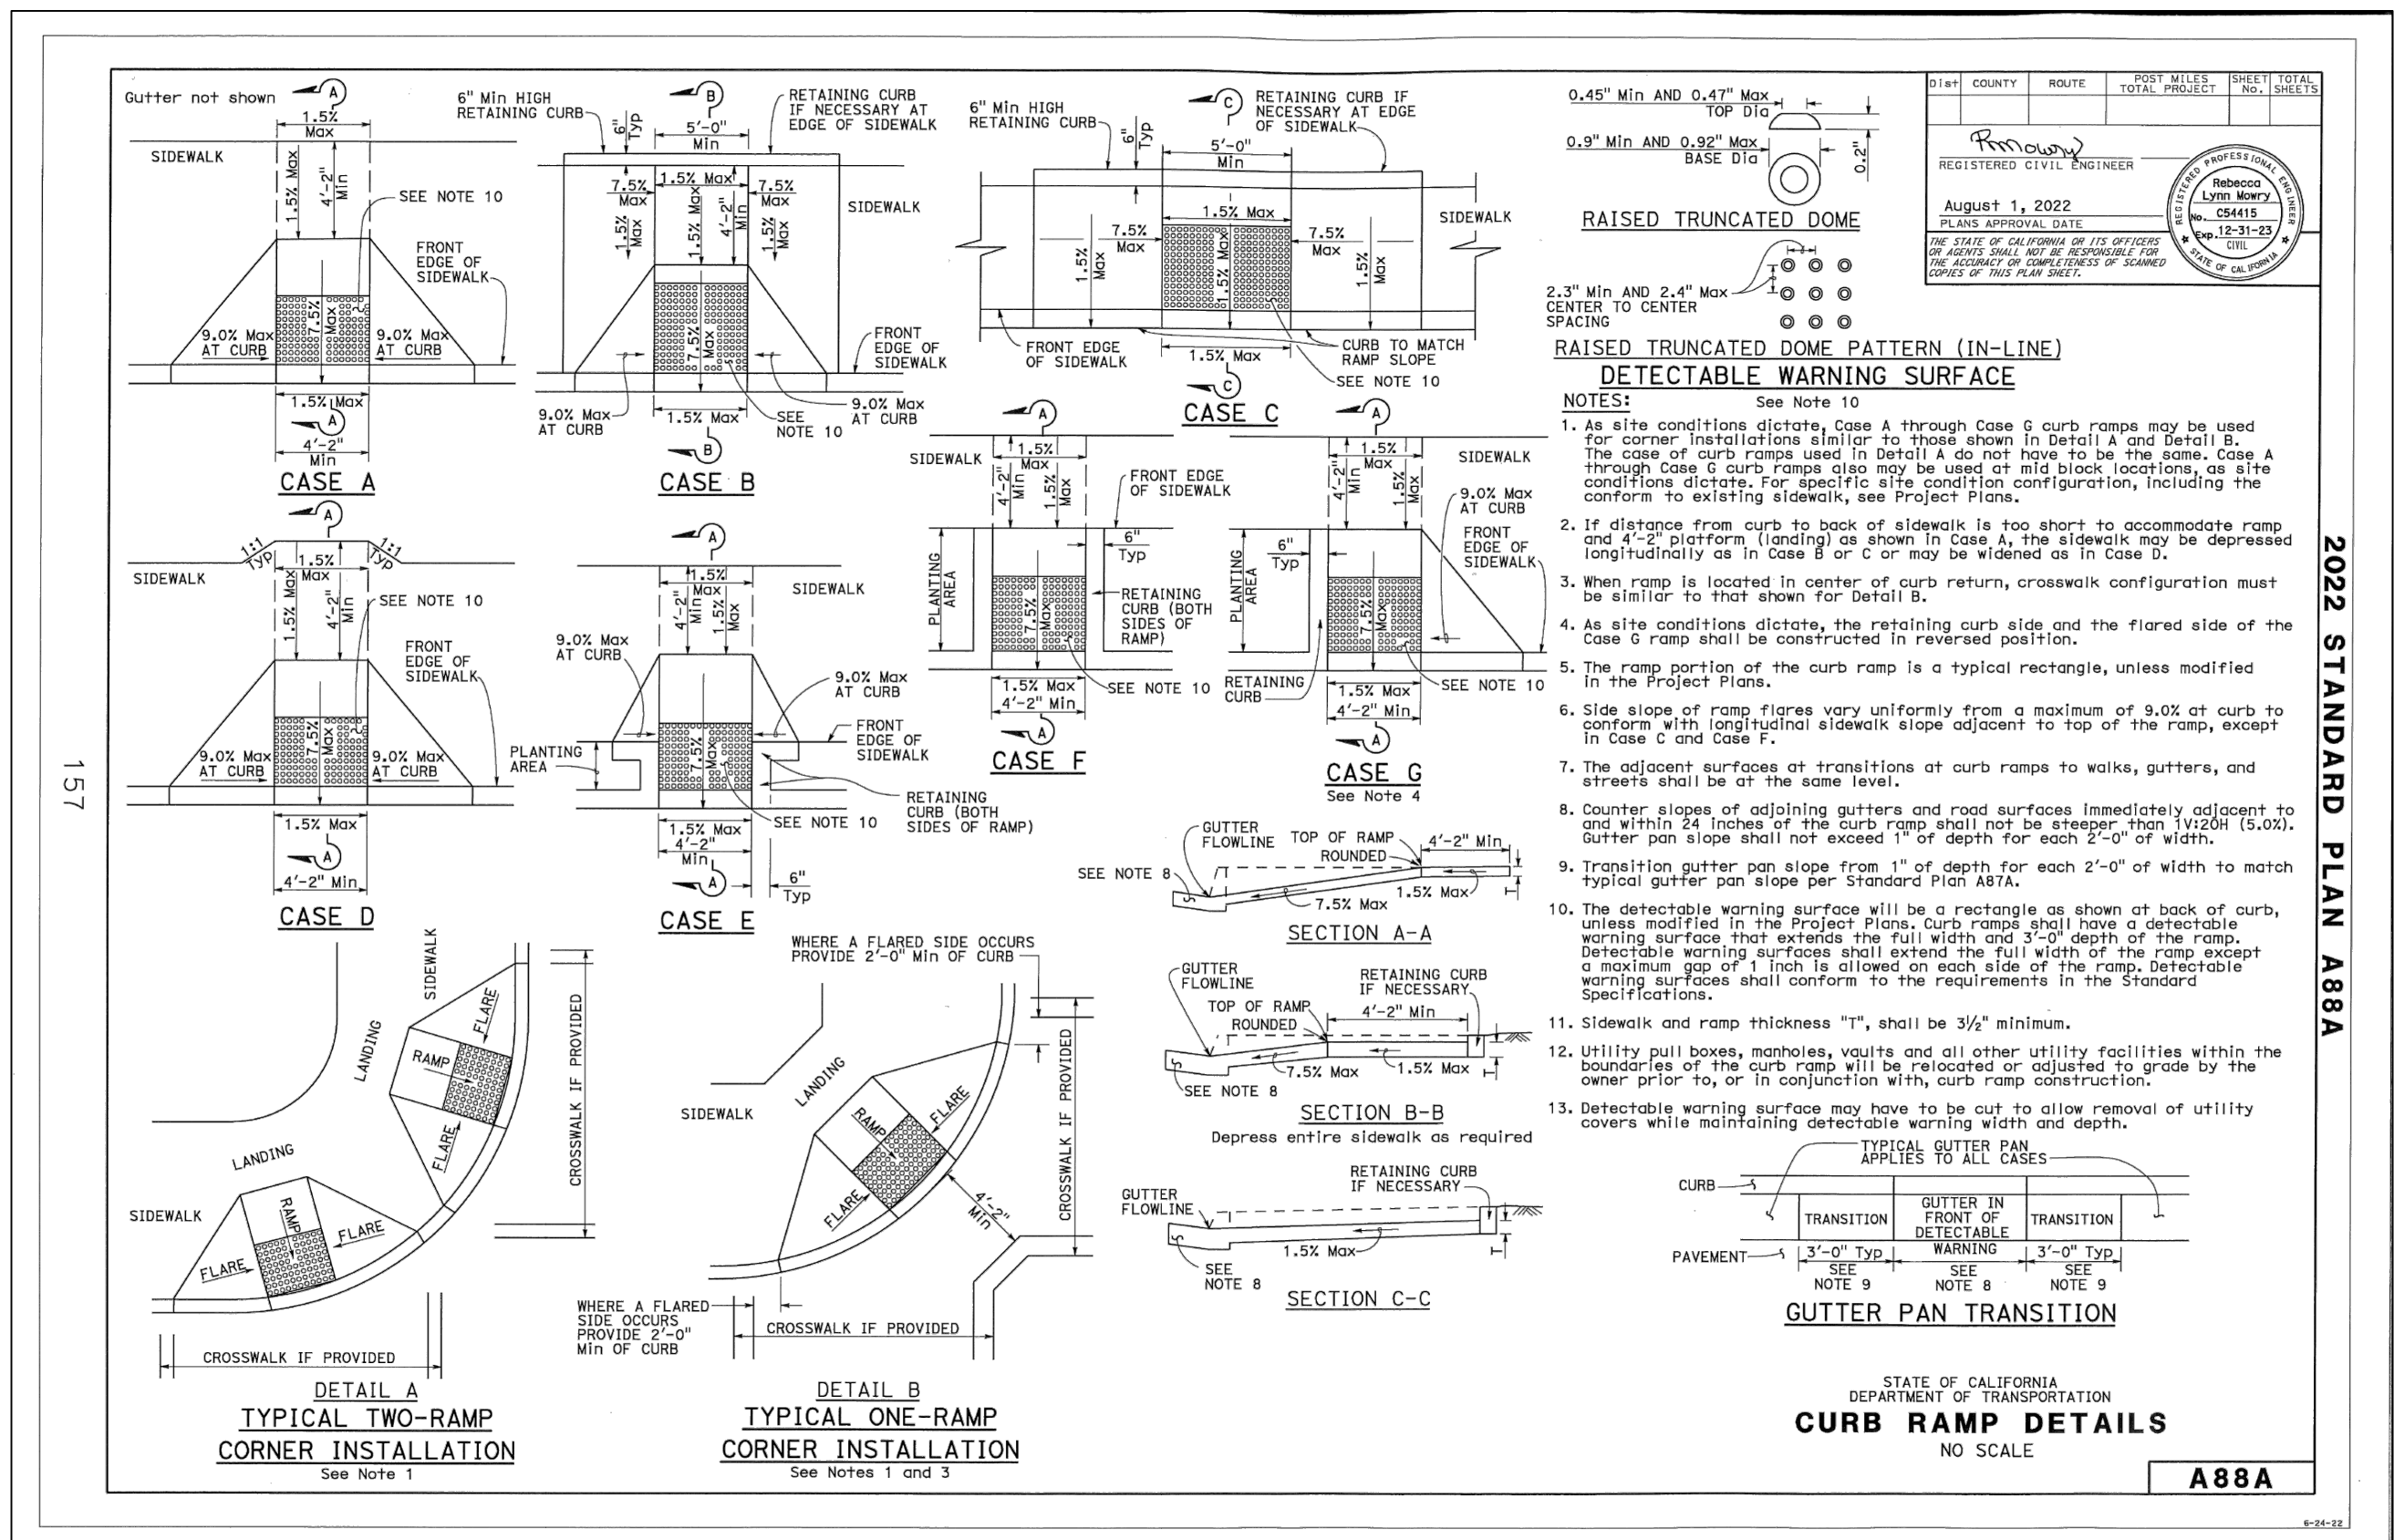


4 CURB RAMP DETAILS

NTS

NO.	REVISION	DATE



CITY of CRESCENT CITY  
377 J Street  
Crescent City, CA 95531  
(707) 464-9506 phone  
(707) 465-4405 fax

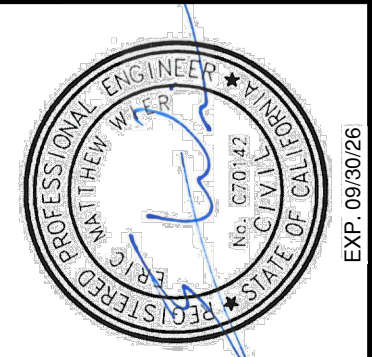

FRONT STREET IMPROVEMENTS  
PLAY TO L STREETS  
CRESCENT CITY, CA  
ROAD DETAILS

JOB NO 2025-1002.3	DESIGN BY EW	DRAWN BY GLH
CHECKED BY DY	DATE 06/02/25	SCALE NTS
SHEET		

RD-3