


A

B


C

D


E

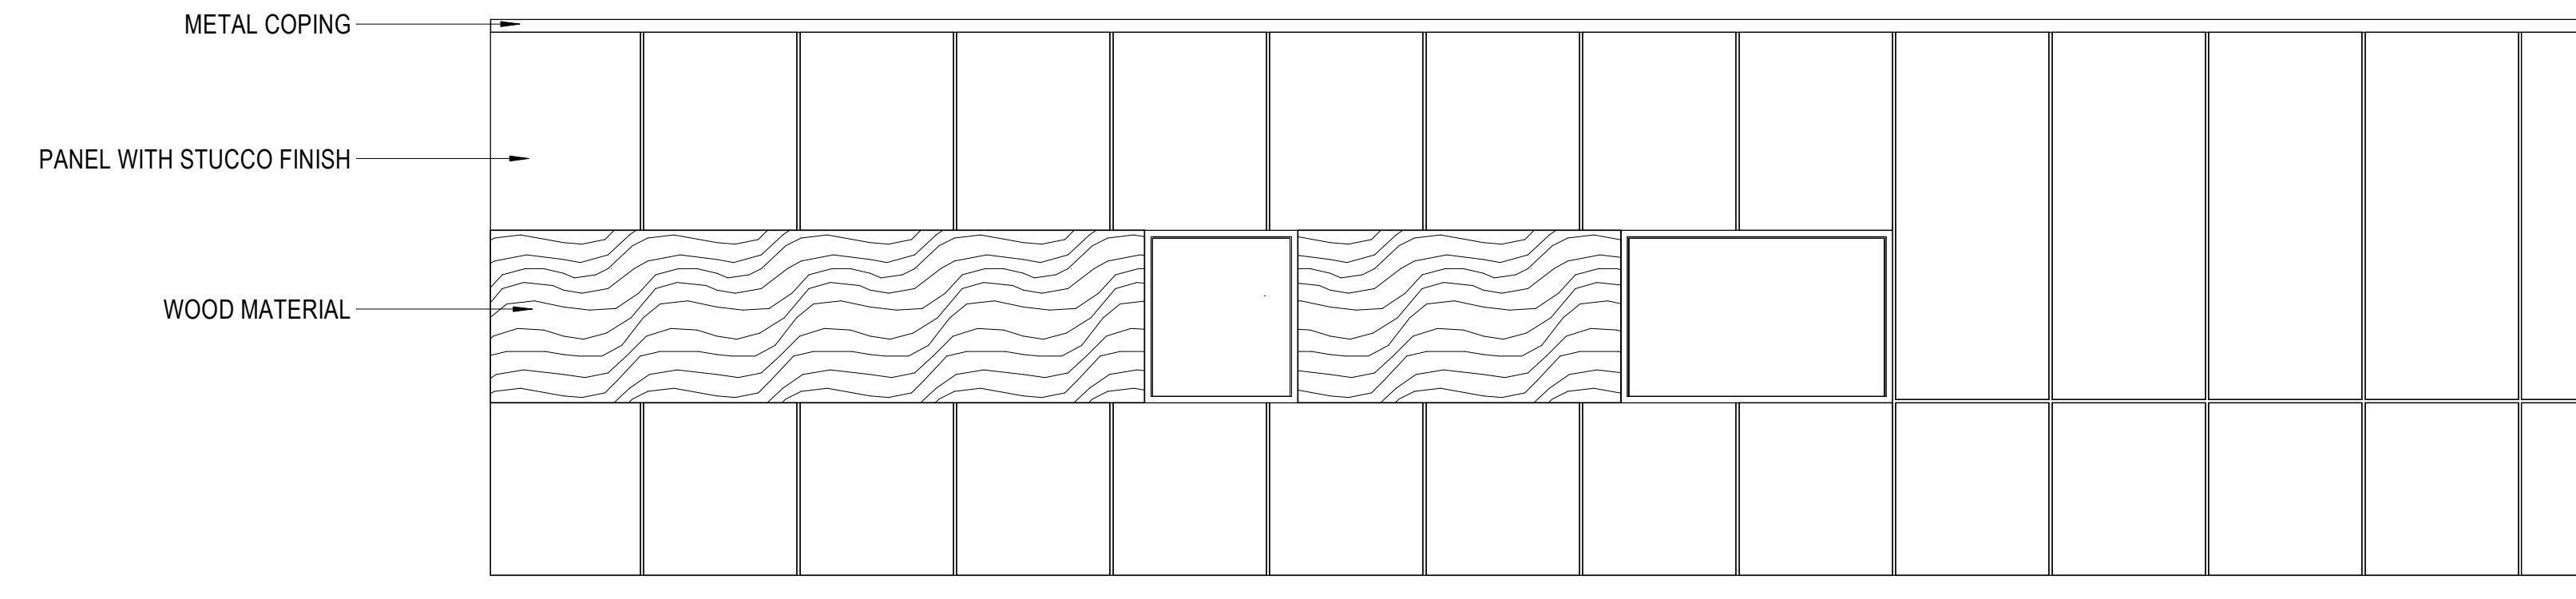


5A MRI - EXTERIOR - SOUTH
1/4" = 1'-0"

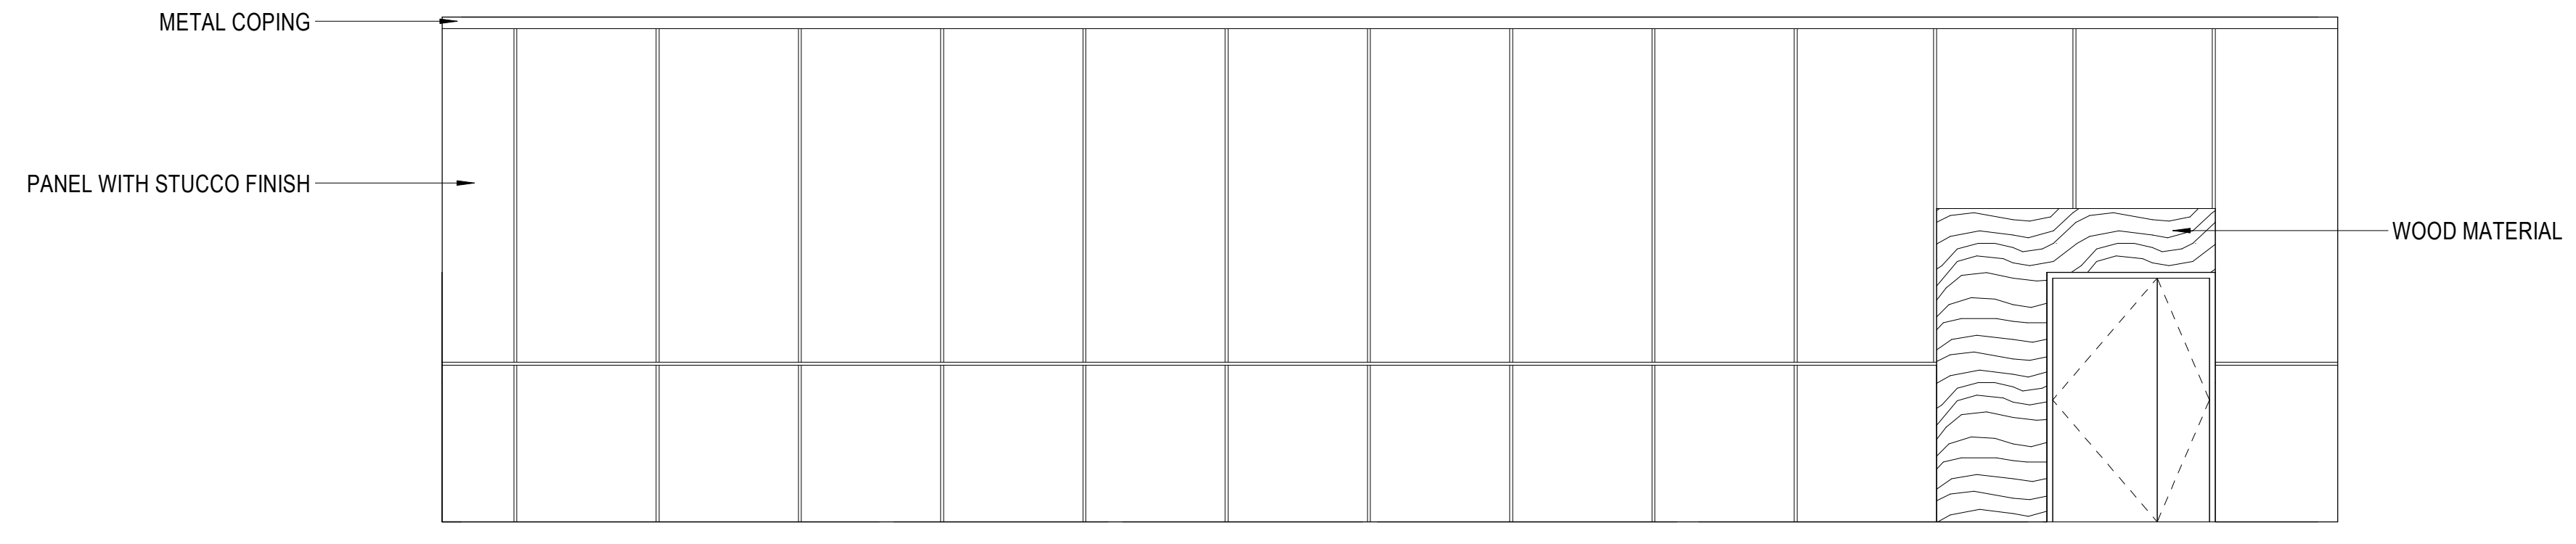


5B MRI - EXTERIOR - NORTH
1/4" = 1'-0"

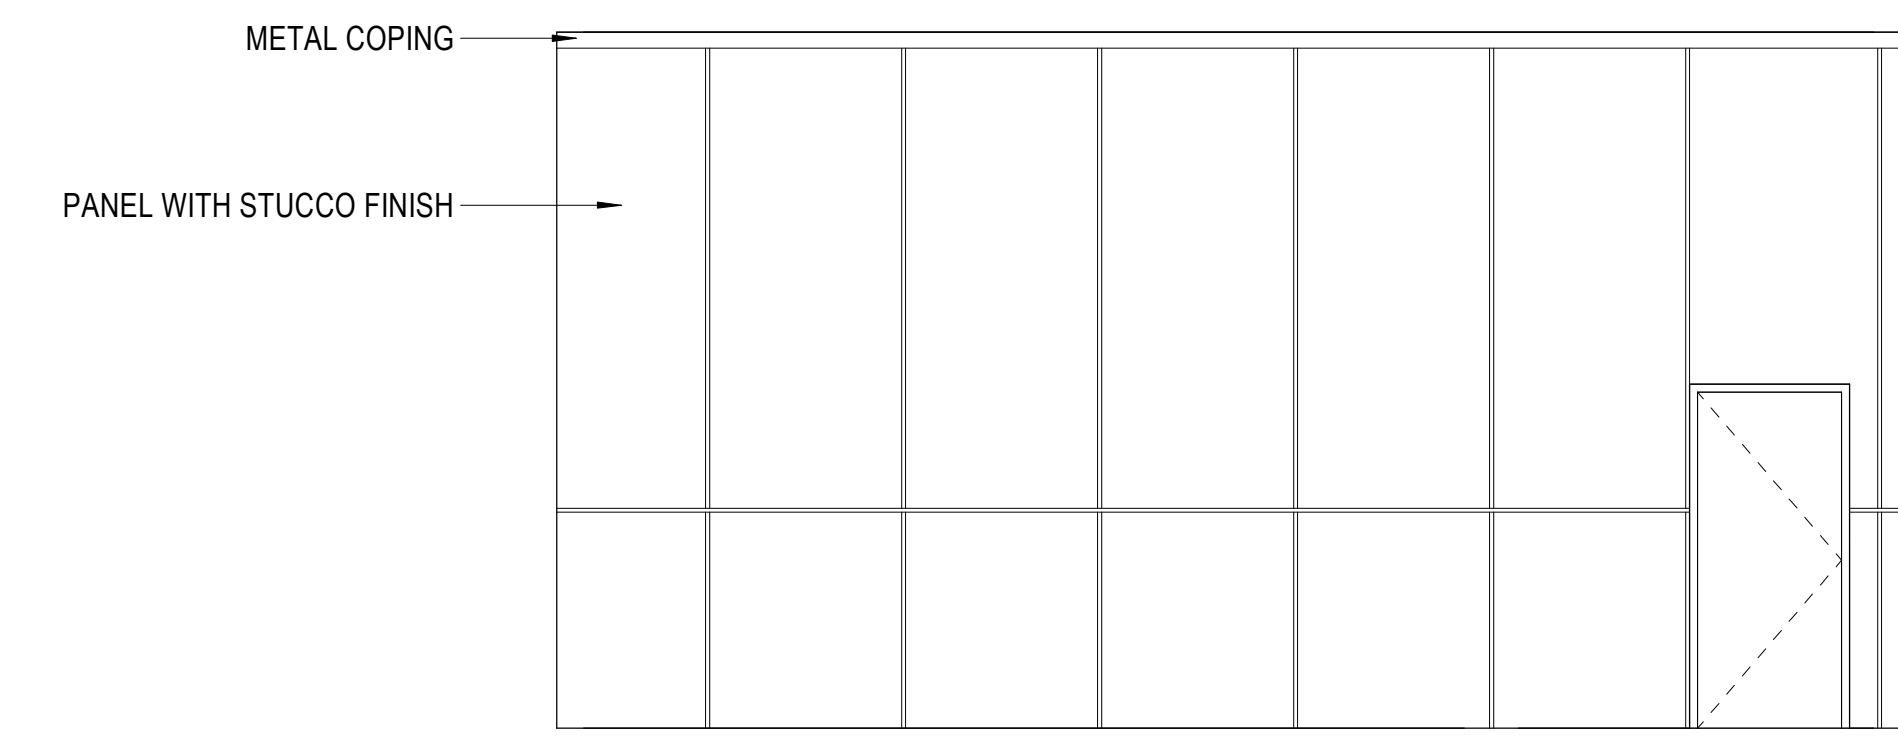

5C MRI - EXTERIOR - EAST
1/4" = 1'-0"

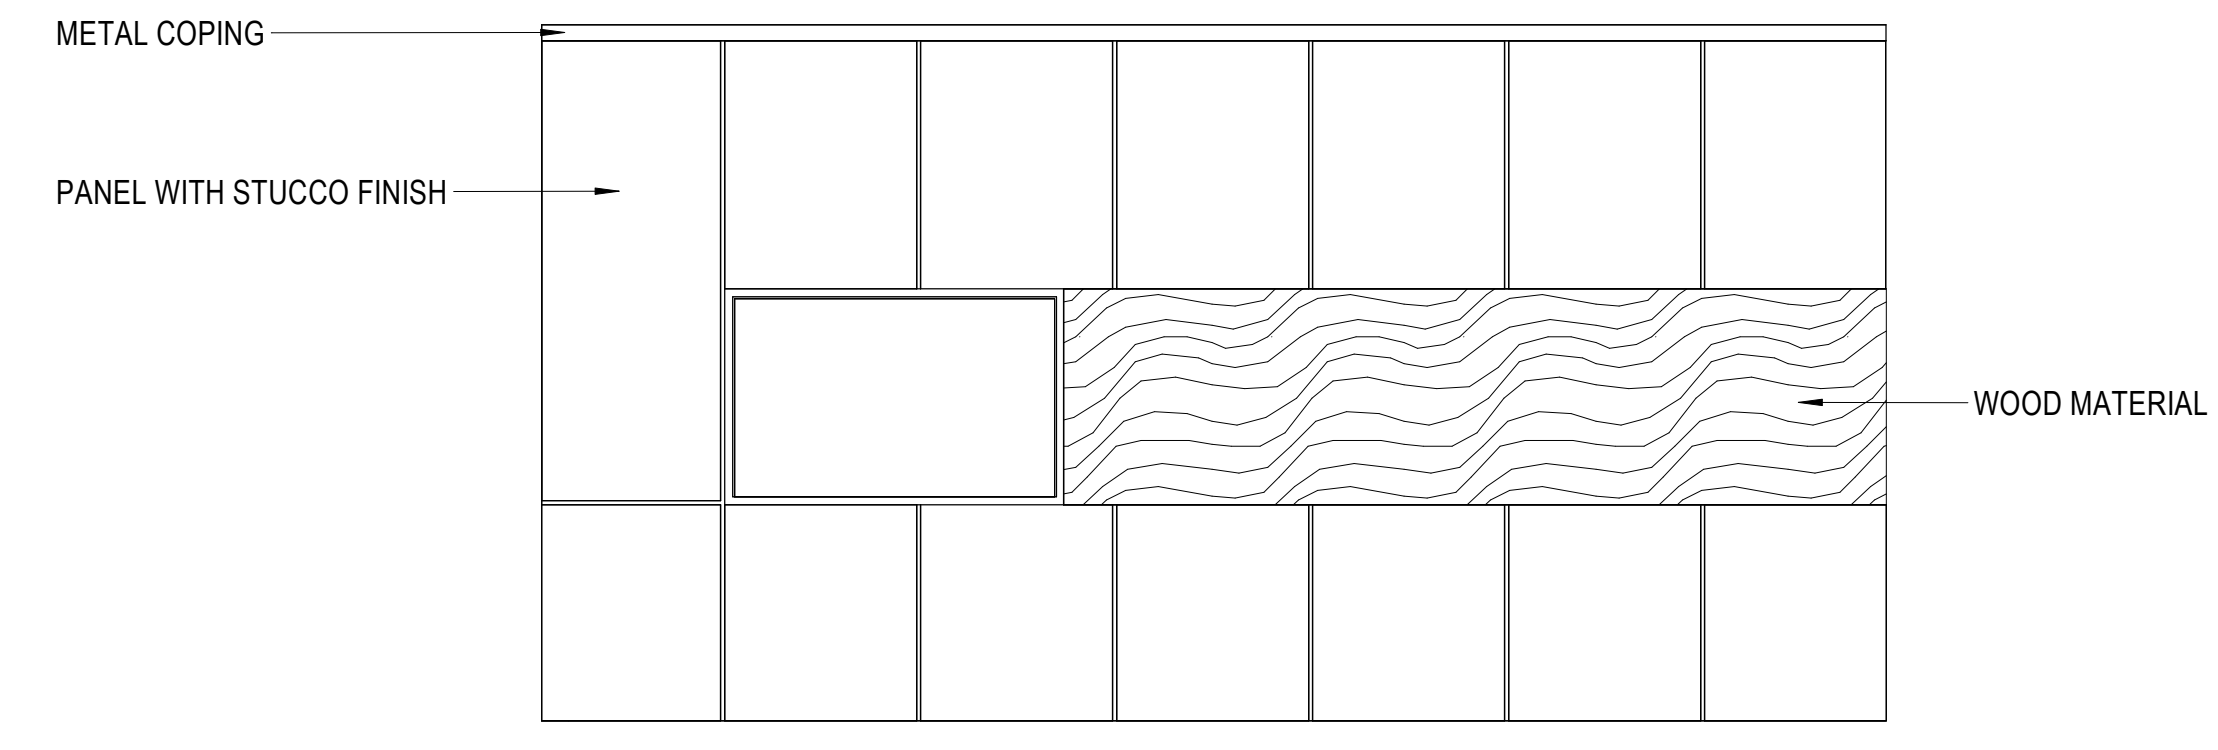

5D MRI - EXTERIOR - WEST
1/4" = 1'-0"

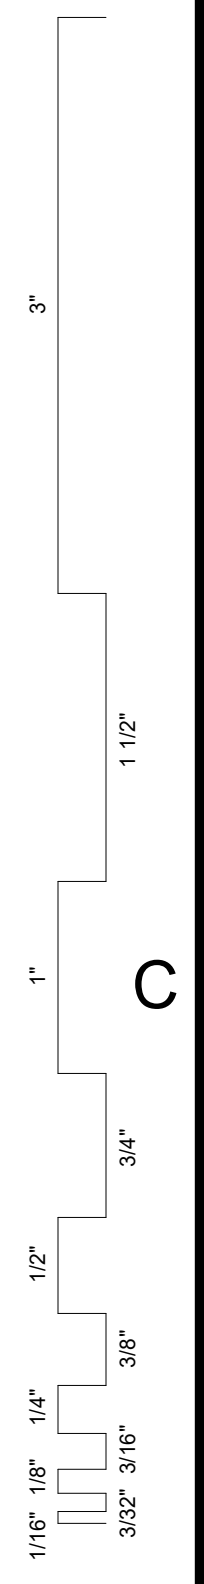


Drawn
JD

Checked



Mobile MRI - Exterior Finishes

130 Division Street,
Derby, CT 06418

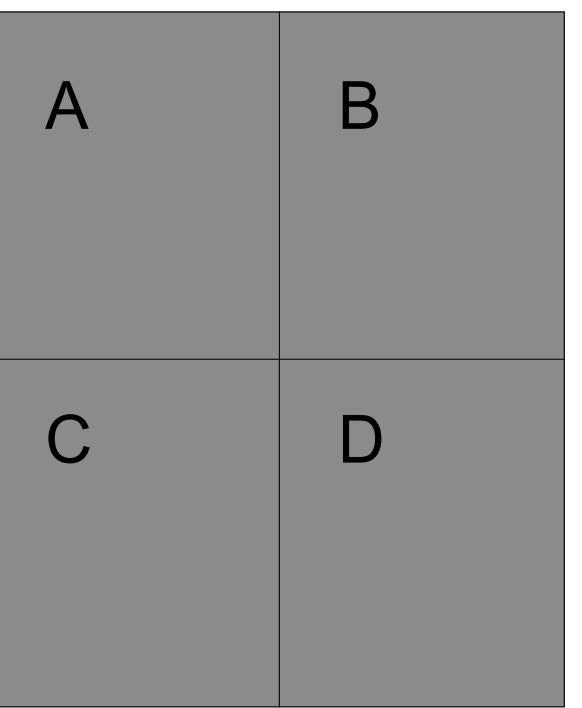

KEYPLAN

Number	Date	Issued For

**PROGRESS PRINT
NOT FOR
CONSTRUCTION**

BUILDING ELEVATIONS

Date
01/01/2013
Scale
1/4" = 1'-0"
Proj. Number
12345.00

Drawing Number
A300