



LEGEND

- - - EXISTING CONTOURS
- PROPERTY LINE
- BUILDING SETBACK LINE
- - - PROPOSED CONTOURS
- SILT FENCE
- ~ LIMIT OF CLEARING

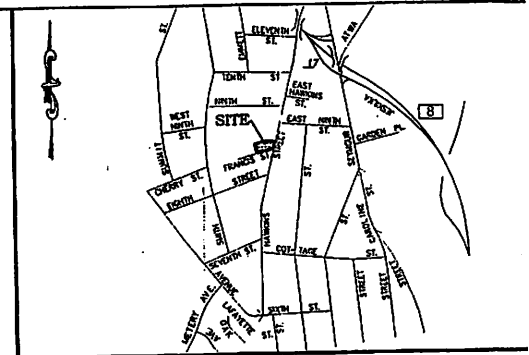

LOCATION MAP
SCALE: 1"=800'

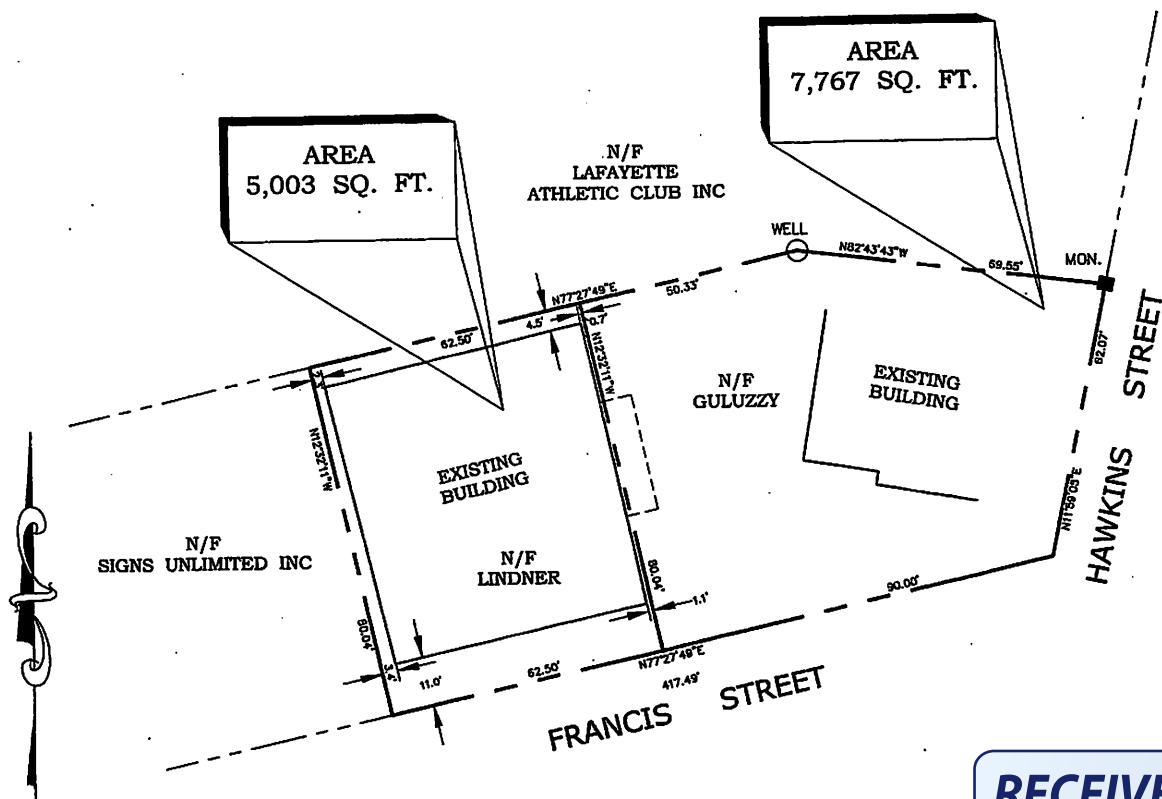

RECEIVED
By Marc J. Garofalo, MPA, MCC, MCTC at 11:06 am, Nov 17, 2025

Date	REVISION DESCRIPTION	 FRED D'AMICO CORN. P.E., I.S. 10533	D'AMICO ASSOCIATES SURVEYING & ENGINEERING CONSULTANTS 9 PARK ROAD OXFORD, CONNECTICUT 06455 P: (203) 851-3134 F: (203) 851-0848 d.amico@daglobal.com	Job No.	Drn By	Project Name	Drawing Title
				3521	JVD	RICHARD LINDNER & BARBARA GULUZZY	BOUNDARY SURVEY
				Scale	Date	3 FRANCIS STREET / 54 HAWKINS STREET	DERBY CONNECTICUT
				1"=20'	3/15/2018		