
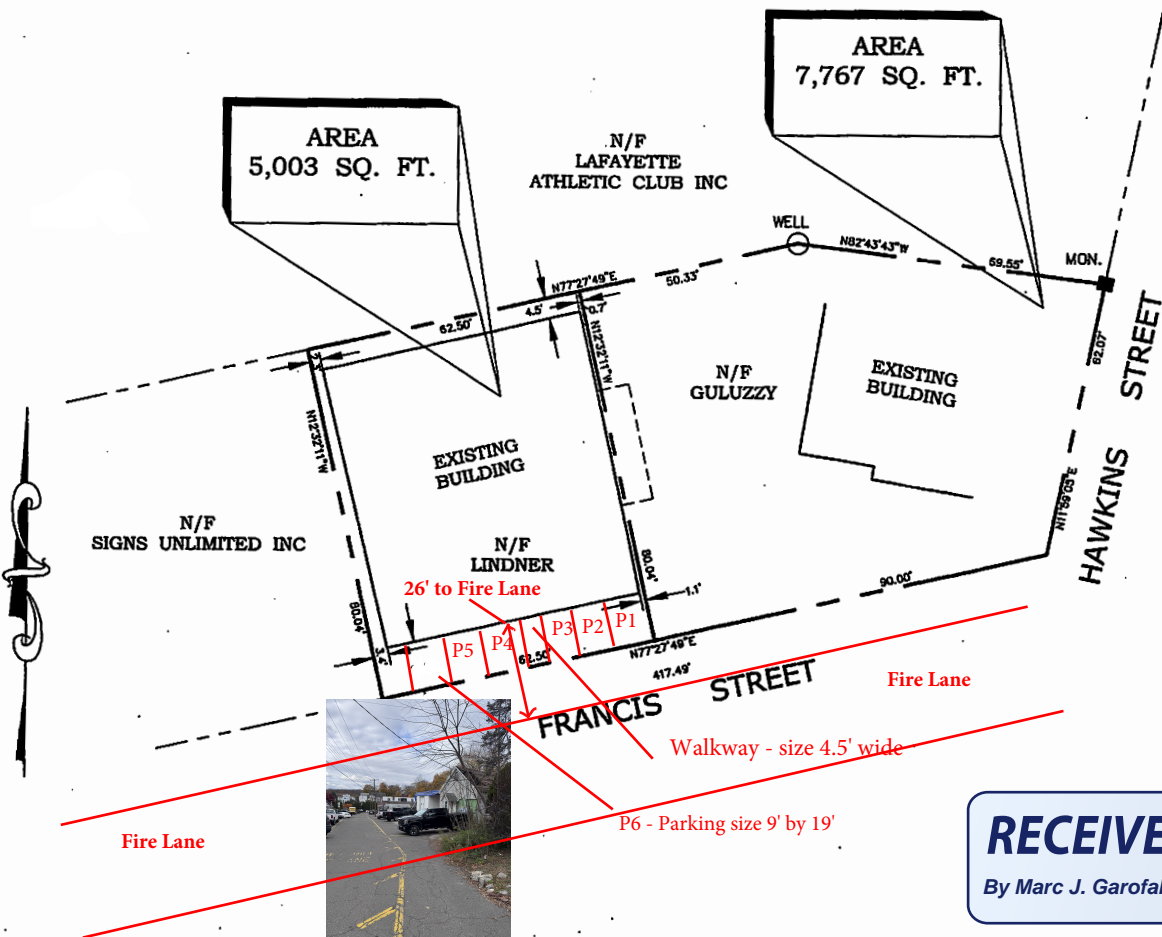


LEGEND

- D- EXISTING CONTOURS
- PROPERTY LINE
- BUILDING SETBACK LINE
- PROPOSED CONTOURS
- SILT FENCE
- LIMIT OF CLEARING

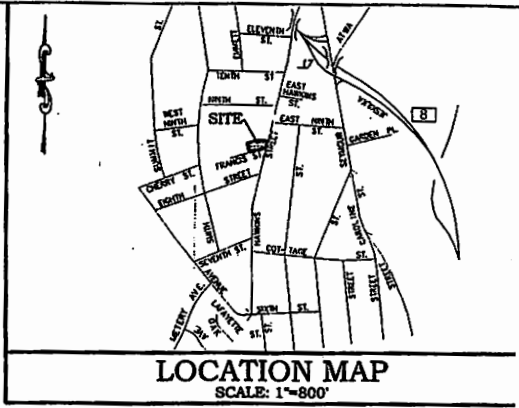

RECEIVED
By Marc J. Garofalo, MPA, MCC, MCTC at 11:08 am, Nov 17, 2025

| | | | | | | | | | | | |
|------|----------------------|--|---|---------|--------|--------|-----------|--------------|--|---------------|-----------------|
| Date | REVISION DESCRIPTION | FRED D'AMICO, CONN. P.E., I.S. 10853 | D'AMICO ASSOCIATES SURVEYING & ENGINEERING CONSULTANTS FRANK BORD 60 FRANK BORD 424 STATE ST. SUITE 201 DANBURY, CT 06830 P: (203) 894-4196 F: (203) 894-4098 danamico@daeng.com | Job No. | 3521 | Drn By | JVD | Project Name | RICHARD LINDNER & BARBARA GULUZZY 3 FRANCIS STREET / 54 HAWKINS STREET DERBY CONNECTICUT | Drawing Title | BOUNDARY SURVEY |
| | | | | Scale | 1"=20' | Date | 3/15/2018 | | | | |