

NOTICE OF AN ELECTRONIC MEETING

The following meeting will have a videoconferencing/teleconferencing option. The public may attend in person at the location noted on the agenda. The public is encouraged to attend via electronic means.

	Public Works Committee AGENDA https://us02web.zoom.us/j/88689607909?pwd=bXdPelZ2aXRvUEFua2dza1FqVGpVQT09 Meeting ID: 886 8960 7909 Passcode: 816018 Monday July 7, 2025 – 6:00 pm Health & Human Services Building – Community Room 303 W. Chapel Street Dodgeville, Wisconsin 53533	Iowa County Wisconsin
For information regarding access for the disabled please call 935-0399. <i>Any subject on this agenda may become an action item.</i>		
1	Call to order.	
2	Roll Call. (Committee & Audience)	
3	Consent Agenda: One motion to adopt all of the consent agenda items: A. Approve the meeting Agenda for July 7, 2025. B. Approve the Minutes of May 5, 2025 meeting. C. Next meeting: Monday August 4, 2025 at 6:00 PM.	
4	Report from committee members and an opportunity for members of the audience to address the committee. No action will be taken.	
5	Land Conservation Department update.	
6	Hollandale Satellite Facility - 90% Plan Review Update.	
7	Local Force Account Agreement – Closing of CTH K at USH 18/151 Intersection.	
8	Highway Commissioner's Report: A. Project updates - CTH C Public Involvement Meeting 06-18-2025, CTH HHH Design, CTH K Hollandale and CTH YD Mineral Point construction, 2025-2031 Grant Application cycle. B. Town of Wyoming Request for Winter Plowing Services Agreement. C. Small Bridge 6-20Ft Program Update. D. 2025-2026 Capital Budget discussion Tandem Axle Trucks, Government Tractor Lease Program – New Holland, and End Loader Replacement(s). E. Notice of Potential 50-50 Bridge Projects for 2025 Towns of Arena, Brigham, Clyde, and Waldwick. F. Pecatonica River Rail Transit Commission and Tri-county Cheese Trail update. G. Wisconsin River Rail Transit Commission update.	

Q

	H. Badger Hollow Wind Energy Farm Application Hearing – June 17 th update.
8	Committee Chair's Report.
9	Adjournment.
Posting verified by the County Clerk's Office: Megan Currie, County Clerk Date: Initials:	

	UNAPPROVED MINUTES Public Works Committee Monday May 5, 2025 – 6:00 pm Health & Human Services Center – Community Room 303 W. Chapel Street Dodgeville, Wisconsin	Iowa County Wisconsin
1	The meeting was called to order by Chair Gollon at 6:01 P.M.	
2	- Roll Call. Members present: Supervisors Gollon, Leix, Butteris, Kreul, and Sup Stevens (Substitute for Galle). - Others Present: Sup Meyers, Sup. Paull. County Staff: Hardy, Heisner, Bierke; Ken Lucht with WSOR/Watco, Marty Kreuger WRRTC Chair, Commission Representatives Charles Anderson and Kate Reimann. Absent Galle.	
3	Sup. Kreul moved to approve the agenda for this meeting. Sup. Leix seconded the motion. Motion carried unanimously.	
4	Report from Committee members and Public Comment. Sup. Leix commented on the Badger Hollow Wind Agreement and its' status; which is under review by Badger Hollow. There were no public comments.	
5	Consider Resolution of Withdrawal from the Wisconsin River Rail Transit Commission (WRRTC) Section 8.01 of the WRRTC Charter Agreement. Kreuger and Lucht provided some history of the WRRTC agreement and the railroad, presented some data regarding users of service, assets, infrastructure, maintenance, and improvements, cost share for projects, commission funding mechanisms, and other aspects. Motion by Stevens, second by Butteris to move the Resolution to the County Board for approval. Further discussion of the annual cost share contribution by each county. Ayes – 3 (Butteris, Gollon, Kreul); Nays – 1 (Stevens); Abstain – 1 (Leix).	
6	Highway Commissioner's Report. Commissioner Hardy provided updates on A. the reconstruction projects on CTH K in Hollandale, and CTH YD in Mineral Point. B. The IT issues stemming from the cyber event. C. Recap of a meeting in Barneveld on the closure of the CTH K and USH 18/151 intersection. D. Summer departmental work schedule. E. Personnel employment update.	
7	Committee chair report. No report at this time.	
11	Motion to Adjourn. Sup. Leix moved to adjourn the meeting. Sup. Butteris seconded the motion. Carried unanimously. Meeting adjourned at 7:38 P.M.	
Minutes by CRH Highway Commissioner		

Blank




TO: Public Works Committee
FROM: Katie Abbott, County Conservationist
DATE: July 7, 2025
RE: Land Conservation Department update

- Birch Lake Dam:
 - The contract for the Birch Lake dam valve replacement was signed in early April. Since then, the contractor has had difficulty hearing back from valve manufacturers. It is likely still at least twelve weeks before we can get the needed part.
- Partnerships:
 - Due to loss of federal grant funding and staff changes, Michael Fields Agriculture Institute is no longer able to coordinate and hold grants for the Iowa County Uplands Farmer-led Watership Group. I am working with them and DATCP to transfer those grants to Iowa County LCD.
- Outreach:
 - We partnered with the Health Department for Groundwater Awareness Week in March, including a PFAS talk. The recording of that presentation is on the Health Department's website under the water testing topic. A nitrogen efficiency workshop for farmers was cancelled due to low registration, but we will try again for a different time of year.
 - We have two field days coming up near Spring Green, in partnership with the Lowery Creek Watershed Initiative: Thursday July 24 about building good soil, and Thursday August 21 about monitoring invasive species (with Upper Sugar River Watershed Association).
 - We will present our annual conservation awards at the Farmers Appreciation Day on July 13.
- Other:
 - The field season is underway, including about 130 farm visits for the Farmland Preservation Program and site visits for construction/design of structural projects, including two grassed waterways that were recently completed.
 - We have begun writing our new 10-year Land and Water Resources Plan. We held the required Citizen Advisory Committee meeting in March and received helpful feedback. A draft is due to DATCP by August 1, and we need to hold a public hearing in October.
 - Our internship posting was delayed due to grant issues and the cyberattack, but we did get some applications recently. If needed we can extend some of the funding and try again for 2026.

Blank



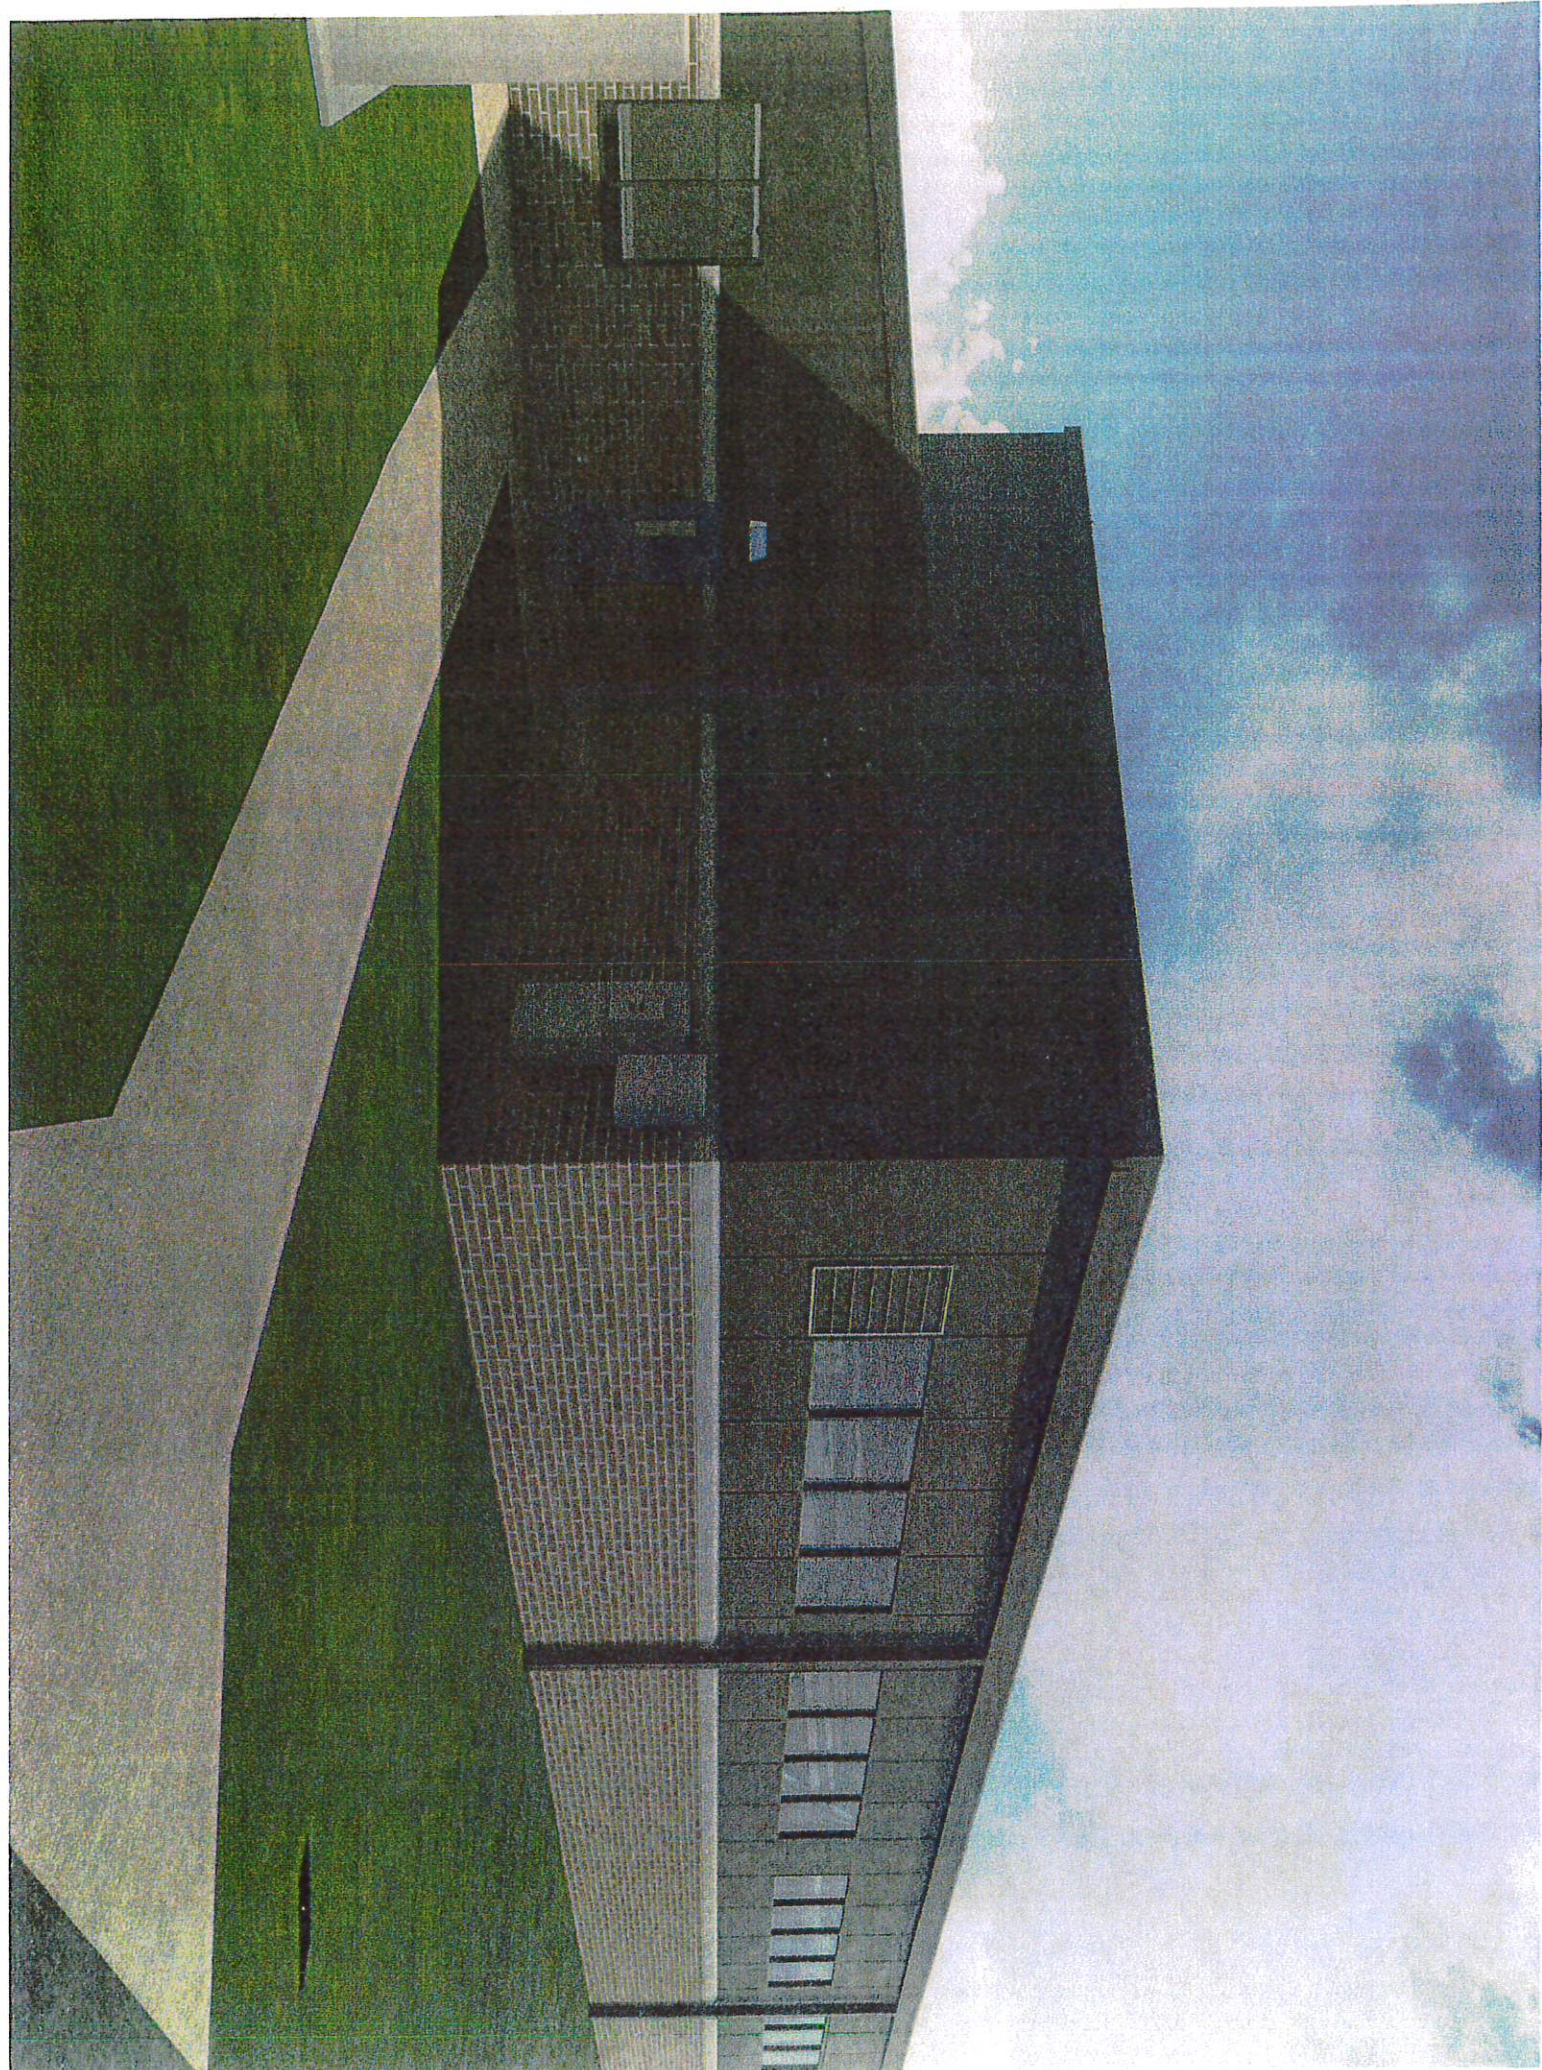



Blank

NOT FOR
CONSTRUCTION

Printed On Demand

IOWA COUNTY SATELLITE SHOP


181192	Issue Date
BC	5/1/23
13	
EDH Project	Project Name
Crested By	275, Illinois Inc
Drawn By	

REV. #	DESCRIPTION	DATE
REVISION SCHEDULE		


COVER SHEET

G001

60% Review Set

DRAWING INDEX

PROJECT DIRECTORY

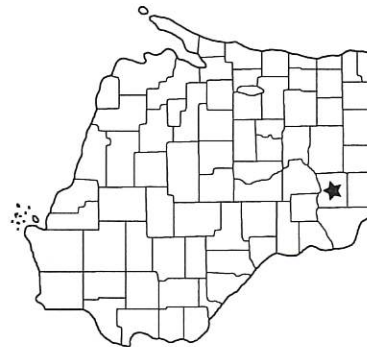

LOCATION MAP



GENERAL

CIVIL

REMOVALS PLAN	C102
SITE PLAN	C103
GRADING PLAN	C104
UTILITY PLAN	C105
EROSION CONTROL	C106
EROSION CONTROL	C107
DETAILS	C501

MECHANICAL

HL 1	SCHEDULES AND DETAILS
HO 1	MECHANICAL FLOOR PLAN

PLUMBING

P100	GENERAL NOTES
P110	FOUNDATION PLAN
P111	FLOOR PLAN - LEVEL 1
P113	ROOF PLAN
P411	ENLARGED PLANS
P500	DETAILS
P600	SCHEDULES
P900	ISOMETRIC
P901	ISOMETRIC

ARCHITECTURAL

GENERAL INFORMATION AND ABBREVIATIONS	
A001	CODE INFORMATION
A002	PARTITION TYPES AND CONSTRUCTION ASSEMBLIES
A011	FLOOR PLAN
A111	FLOOR PLAN
A112	REFLECTED CEILING PLAN
A131	EXTERIOR ELEVATIONS
A201	BUILDING SECTIONS
A301	WALL SECTIONS
A311	WALL SECTIONS
A312	ENLARGED PLANS AND INTERIOR ELEVATIONS
A421	EXTERIOR DETAILS
A501	INTERIOR DETAILS
A502	DOOR SCHEDULE (DOOR, FRAME AND WINDOW ELEVATIONS)
A601	

ELECTRICAL

E100 ELECTRICAL SYMBOLS AND ABBREVIATIONS
E111 FLOOR PLANS - GARAGE - LIGHTING AND POWER
E112 FLOOR PLANS - SALT STORAGE - ELECTRICAL
E201 ELECTRICAL DETAILS
E202 ELECTRICAL DETAILS AND FUTURE SCHEDULE
E301 ONE-LINE DIAGRAM AND PANEL SCHEDULES

STRUCTURAL

STRUCTURAL	GENERAL STRUCTURAL ABBREVIATIONS, SYMBOLS AND TABLES
S201	GENERAL STRUCTURAL NOTES
S202	DEMOLITION - FOUNDATION PLAN
S271	

ARCHITECT / CIVIL / STRUCTURAL

MEP ENGINEER










REMOVALS PLAN

C102

60% DESIGN DEVELOPMENT

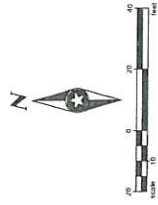

STROZZ INVESTMENTS LLC
TAX PARCEL ID: 137-0134
13.88 ACRES

PROPERTY LINE

PROPERTY LINE

REMOVE EXISTING
BUILDING & FOUNDATION



IOWA COUNTY HIGHWAY DEPARTMENT
TAX PARCEL ID: 137-0115, 137-0114, 137-0114 Q.L.1, 137-0117
2.28 ACRES

REMOVE 180 SY
CONCRETE FLATWORK


COORDINATE OVERHEAD
UTILITY REMOVAL
UTILITY OWNER

BLANCHARDVILLE CO-OP OIL ASSOC
402 COMMERCE STREET
TAX PARCEL ID: 137-0118

EX INLET
RMK: 862.26
INV: 859.08-SW-15' RCP
INV: 859.36-SE-24' RCP

REMOVE 40 LF
CURB & GUTTER

EX INLET
RMK: 862.64
INV: 859.89-NE-15' RCP

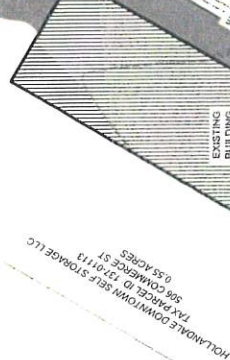

EXISTING
BUILDING

HOLLANDALE DOWNTOWN SELF STORAGE LLC
TAX PARCEL ID: 137-0113
506 COMMERCE ST
0.55 ACRES

COORDINATE BURIED
UTILITY & SIGN REMOVAL
UTILITY OWNER

EX SAN MH
RMK: 853.28-PPVC-NW
INV: 853.23-PPVC-SE
INV: 853.28-PPVC-SW

REMOVE 65 LF
CURB & GUTTER

EX INLET
RMK: 864.47
INV: 860.67-SW-15' RCP
INV: 860.67-SE-24' RCP

REMOVE 103 SY
ASPHALT

EX SAN MH
RMK: 853.28-PPVC-NW
INV: 853.23-PPVC-SE
INV: 853.28-PPVC-SW

LEGEND:

- REMOVE ASPHALT
- REMOVE CURB & GUTTER
- FULL-DEPTH SAWCUT
- UTILITY REMOVAL



NOT FOR
CONSTRUCTION

SEH


BLANCHARDVILLE CO-OP OIL ASSOC.
402 COMMERCE STREET
TAX PARCEL ID: 137-0118

BLANCHARDVILLE CO-OP OIL ASSOC.
402 COMMERCE STREET
TAX PARCEL ID: 137-0118

GRADING PLAN

C104



STROZZ INVESTMENTS, LLC
TAX PARCEL ID: 137-0135-A
13.88 ACRES

HOLLANDALE DOWNTOWN
TAX PARCEL ID: 137-0113
506 COMMERCE ST
0.55 ACRES

BIORETENTION FILTER
TOP: +855.00
4' MIN. HT.
BTM: +852.00

RIPRAP
LEVEL SPREADER

SW BERM
MIN. HT. +855.00

SLOPE INTERCEPTS (TYP)

BLANCHARDVILLE CO-OP OIL ASSOC.
402 COMMERCE STREET
TAX PARCEL ID: 137-0118

GRADING PLAN LEGEND
EXISTING CONTOUR-LAR
EXISTING CONTOUR-LAR
FINAL CONTOUR-LAR
DRAINAGE PATTERN LINES
GRADE BREAK LINES
PROPOSED DRAINAGE DIRECTION
PROPOSED SPOT ELEVATION
FINISHED FLOOR ELEVATION
OFF GARAGE FLOOR ELEVATION

NOTE:
CONTRACTOR TO FIELD VERIFY
EXISTING UTILITY LOCATIONS

GRADING NOTES:
1. ALL CONTOURS ARE COMPUTER GENERATED AND REPRESENT THE EXISTING GRADE. FINISHED GRADING SHALL BE SHOWN IN PAVED AREAS REPRESENT THE TOP OF PAVEMENT.
2. CONTRACTOR SHALL BE RESPONSIBLE FOR ENSURING POSITIVE DRAINAGE AWAY FROM STRUCTURES. DRAINAGE SHALL BE VERIFIED BY THE CONTRACTOR. ALL SITE DRAINAGE IS DIRECTED AWAY FROM STRUCTURES AND TOWARD DRAINAGE WAYS.
3. ALL SPOT ELEVATIONS ARE TOP OF PAVEMENT AND/OR FINISHED GRADE UNLESS OTHERWISE NOTED.
4. IF DURING THE COURSE OF CONSTRUCTION THE CONTRACTOR FINDS IMPROVEMENTS INDICATED ON THE PLANS AND THE PHYSICAL IMPROVEMENTS ARE NOTED ON THE PLANS, THE CONTRACTOR SHALL BE RESPONSIBLE FOR THE CONTRACTOR TO IMMEDIATELY REPORT THE IMPROVEMENTS TO THE ENGINEER. 
5. ALL DISTURBED GROUND LEFT INACTIVE FOR FOURTEEN OR MORE DAYS MUST BE STABILIZED BY SEEDING, MULCH OR SOILING.
6. ALL TURF GRASS AREAS ARE TO BE RESTORED WITH A MIN. 4" OF TOPSOIL. SEED IS TO BE APPLIED AT A RATE OF 10 LBS PER 1000 SQ. YD. OF BROKEN MAT OR 4" TOPSOIL AND SOIL.
7. USE CARE TO SECURE A UNIFORM GRADE. GRASSES SHALL BE CAREFULLY CHECKED AND IRREGULARITIES REPORTED TO ENGINEER. DEVIATION FROM ESTABLISHED LINES AND GRASSES SHALL BE CAUSE FOR REJECTION OF WORK.

13




NOT FOR
CONSTRUCTION

Project Name:

- CODE LEGEND
- GROUP 1 OCCUPANCY
 - GROUP 2 OCCUPANCY
OCCUPANCY LEGEND

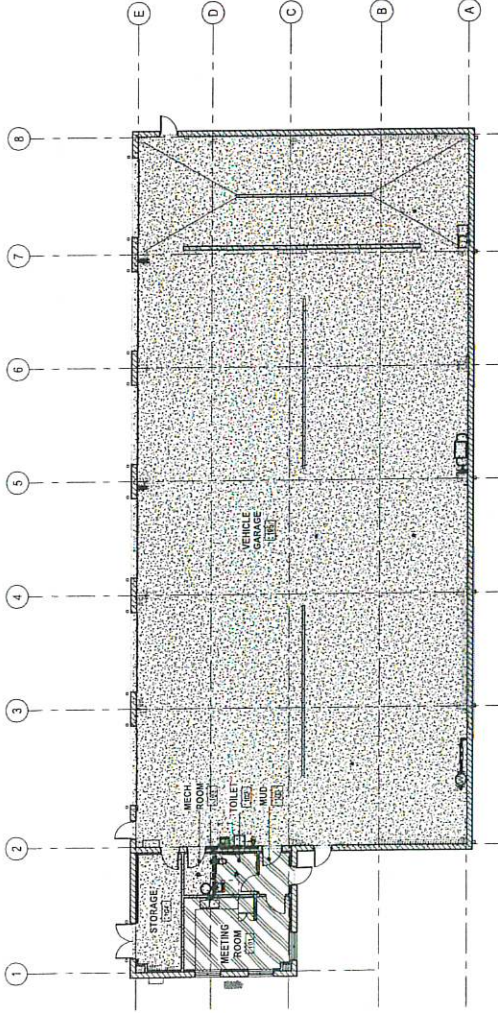

1. CODE PLAN - LEVEL 1

1/8" = 1'-0"

IOWA COUNTY SATELLITE SHOP

Project Name: IOWA COUNTY SATELLITE SHOP


CODE INFORMATION

A002


Copy and Paste Code Summary Notes in Blue View

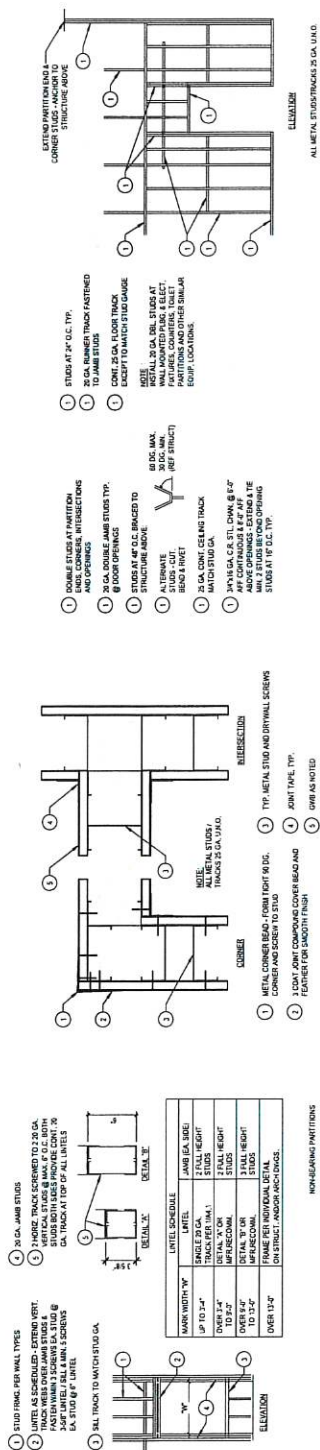

6 OPENING IN PARTITION DETAIL
A011 1" = 1'-0"


4. **GWB PARTITION DETAILS**
A311 3" = 1'-0"

1 METAL STUD FRAMING DETAIL

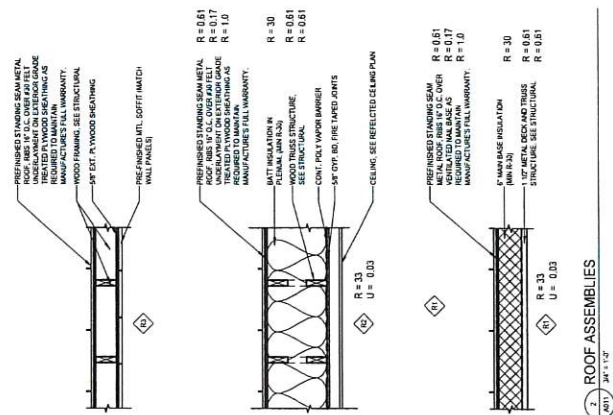

2 ROOF ASSEMBLIES

1 PARTITION TYPES
A211 1 1/2" x 1'-0"

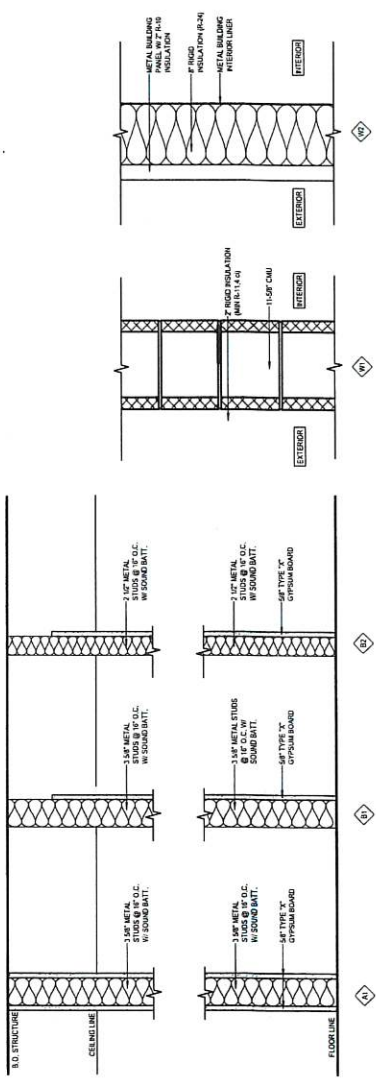



NOT FOR
CONSTRUCTION

Revised Date:

IOWA COUNTY SATELLITE SHOP



Project No. 19-001
Drawing No. A201
Revision 1
Date 10/1/2019

REV. # DESCRIPTION DATE


EXTERIOR ELEVATIONS

A201

EXTERIOR ELEVATION NOTES	
THE METAL WALL PANEL SYSTEM JOINTS ARE SHOWN FOR INFORMATION ONLY. THE JOINTS WILL BE FINISHED BY THE MANUFACTURER. THE DRAWINGS AND LAYOUTS ARE NOT TO BE CONSIDERED AS A BASIS FOR CONSTRUCTION.	
FACE BRICK, 1" HERITAGE BRICK OR SIMILAR	COFFEE BLEND
METAL WALL PANEL SYSTEM	

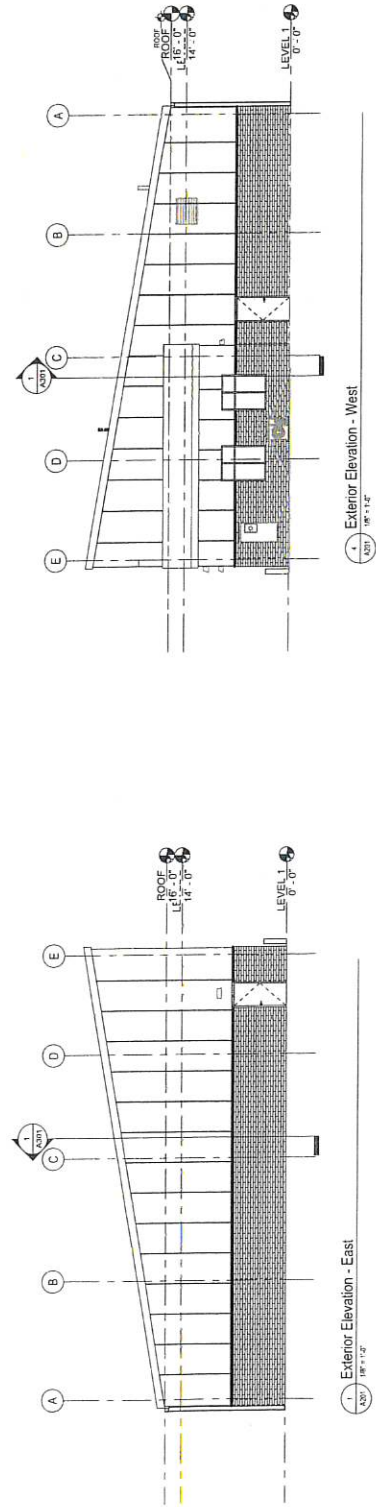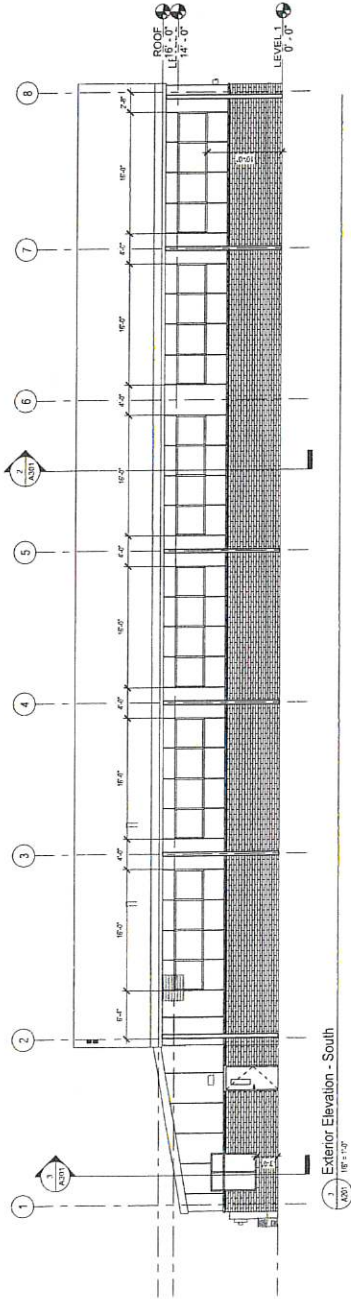


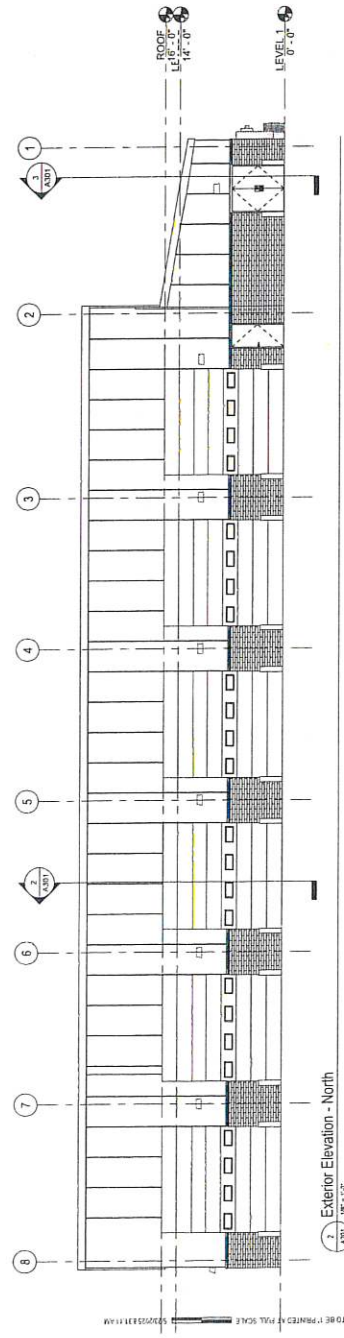

THIS DRAWING IS TO BE USED FOR INFORMATION ONLY. IT IS NOT TO BE USED FOR CONSTRUCTION.



NOT FOR
CONSTRUCTION

DESIGNED BY



IOWA COUNTY SATELLITE SHOP





BUILDING SECTIONS

A301

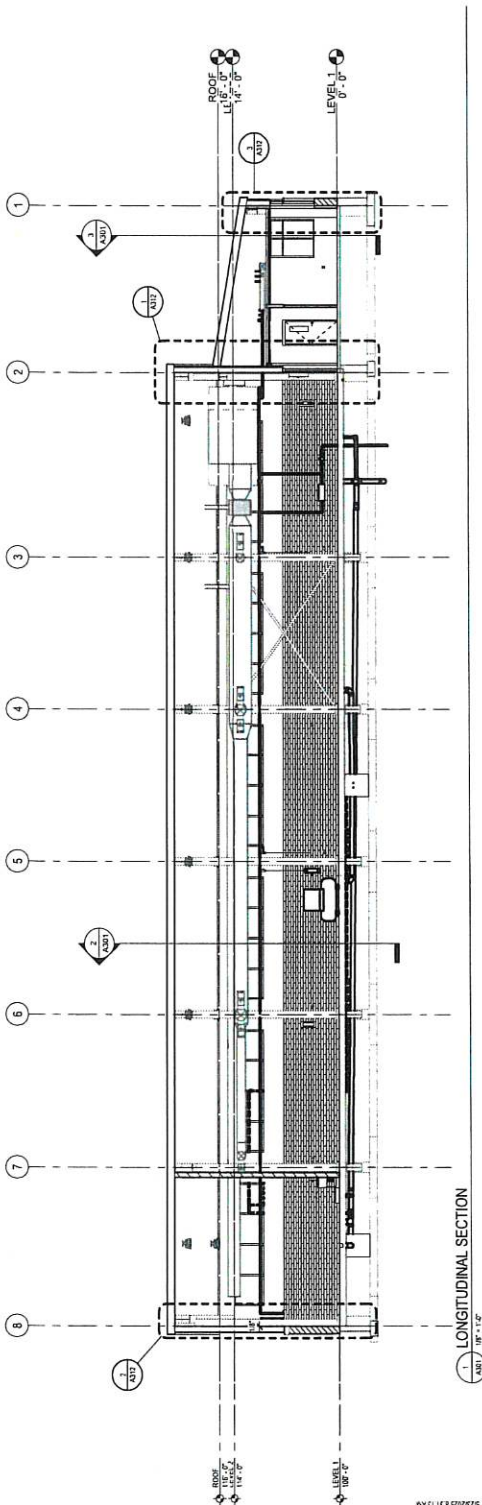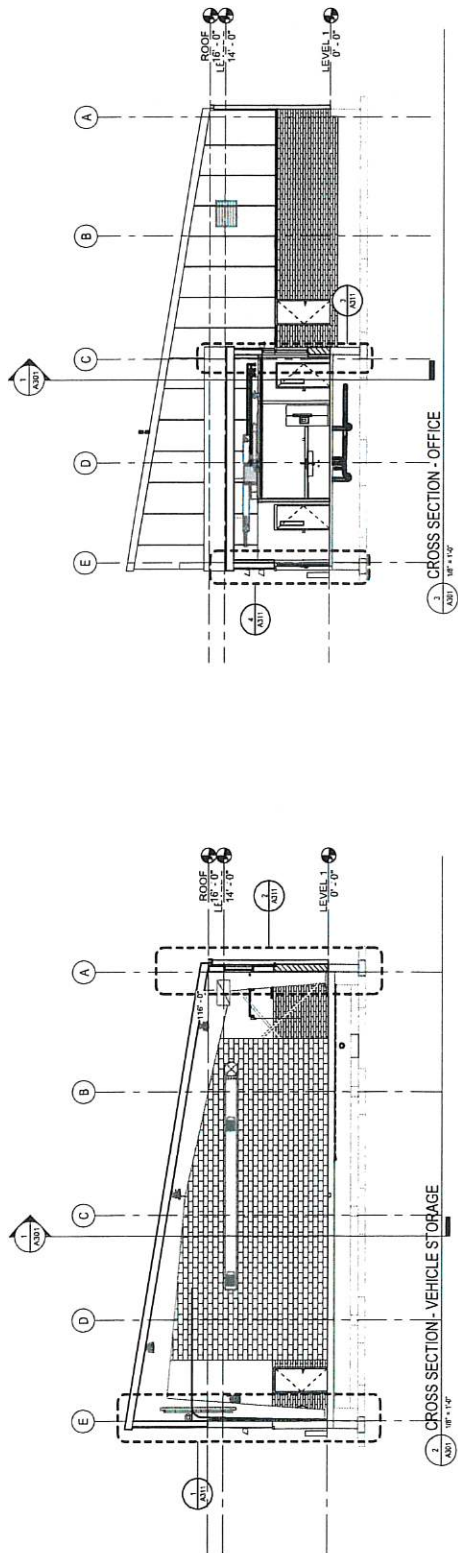

17

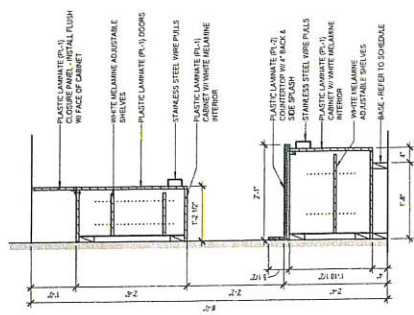



NOT FOR
CONSTRUCTION

Project Owner

IOWA COUNTY SATELLITE SHOP




DOOR SCHEDULE / DOOR
FRAME AND WINDOW
ELEVATIONS

A601


DOOR SCHEDULE									



GLASS TYPES

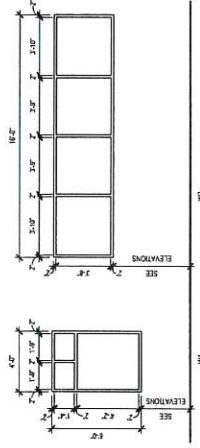

WINDOW TYPES

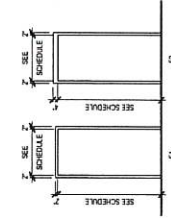

FRAME TYPES

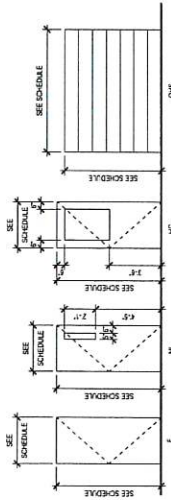

DOOR TYPES

RADIUS POINT TABLE

POINT	STATION	OFFSET	RADIUS	COORDINATES
CC1	1517+28.19(WB) USH 18/USH 151 51+84.80 CTH K	87.7' LT 80.6' RT	50.0'	Y = 12203.506 X = 446035.732
CC2	1519+06.13(WB) USH 18/USH 151 51+21.08 CTH K	97.7' LT 86.6' RT	60.0'	Y = 12200.089 X = 446218.366
CC3	1218+19.50(WB) USH 18/USH 151 49+23.77 CTH K	95.8' RT 82.3' LT	60.0'	Y = 17864.331 X = 446102.748
CC4	1518+55.62(WB) USH 18/USH 151 48+98.52 CTH K	82.2' RT 51.9' RT	50.0'	Y = 12203.506 X = 446035.732

USH 151/CTH K Closure Plan

For Questions Contact:
Jay Adams (608) 799-5358

Coordinate with Region Maintenance Engineer to widen existing pavement for construction of cul-de-sac bulb.

Remove Curb & Gutter

Saw and Remove Asphalt for Installation of Posts

Salvage Type 2 End Terminal

Remove Concrete and Asphalt Island

REMOVING CURB
REPLACE WITH CONCRETE CURB TYPE A

Reinstall Salvaged Type 2 End Terminal

Extend MGS Rail 200 LF
Match Existing Rail
Offset to USH 151

REMOVING CURB & GUTTER
4-INCH SLOPED 35-INCH TYPE A

Extend Existing Cable Barrier 300 LF
New Anchor Req'd

Remove asphalt from left turn lanes and median crossover. Match approaching shoulder width with saw cut. Grade salvaged base aggregate material for gravel shoulder. Gradeditch former crossover to drain and landscape with topsoil, seed and erosion mat. Remove existing white turn lane line and remark with yellow epoxy through former crossover.

Acceleration Taper
Work Details TBD

STA 48+00-75
BUTT JOINT REQ'D
MATCH EXISTING

FRONTIER COMMUNICATIONS
(UG TELEPHONE)

REMOVING PAVEMENT BUTT JOINTS
REMOVING ASPHALTIC SURFACE BUTT JOINTS
CONCRETE PAVEMENT REPAIR LONGITUDINAL JOINT
BASE PATCHING CONCRETE
RIPRAP LIGHT

PROJECT NO: 1204-05-72

HWY: USH 18

COUNTY: IOWA

INTERSECTION DETAILS: C.T.H. "K"

SHEET

21

WISDOT/CADDs SHEET 42

FILE NAME: X:\PROJECTS\IOWA\1204-05-72\USH18\DESIGN\CD\SHS\PLAN\021108.IDWG
LAYOUT NAME: 021114

PLOT DATE: 11/28/2018 3:54 PM

PLOT BY: BRAD GRON

PLOT NAME:

PLOT SCALE: 1" = 50'-XREF

Blank