



MEZZANINE

BUILDING COMMUNITY CHURCH


2400 SF

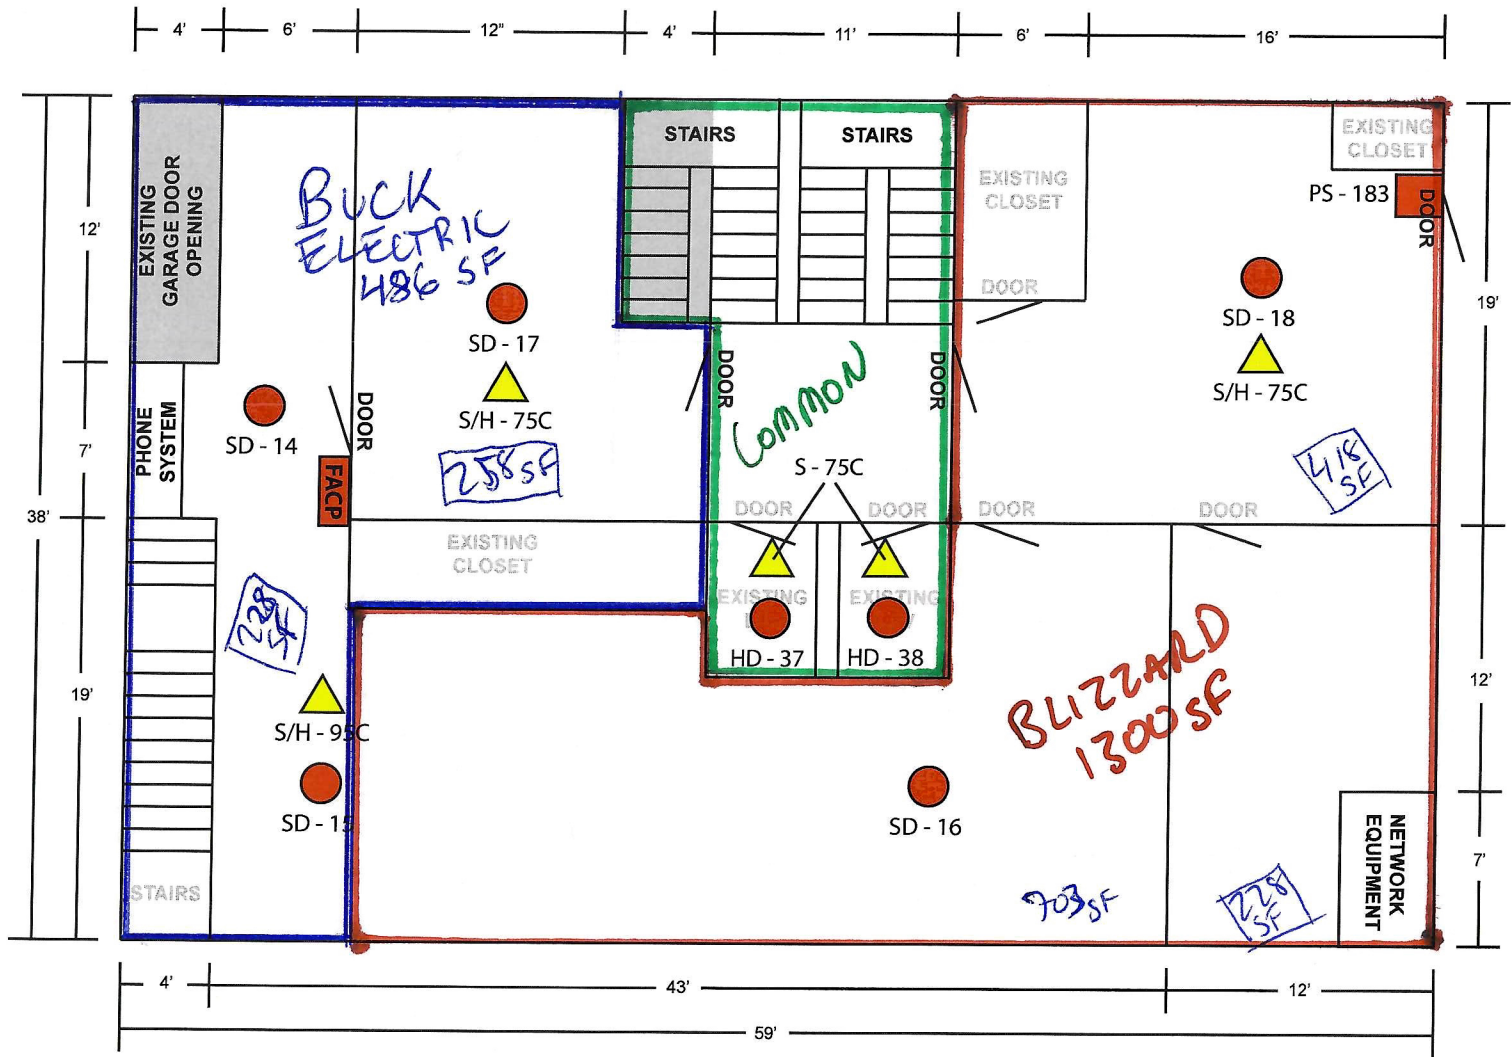

MIDDLE LEVEL

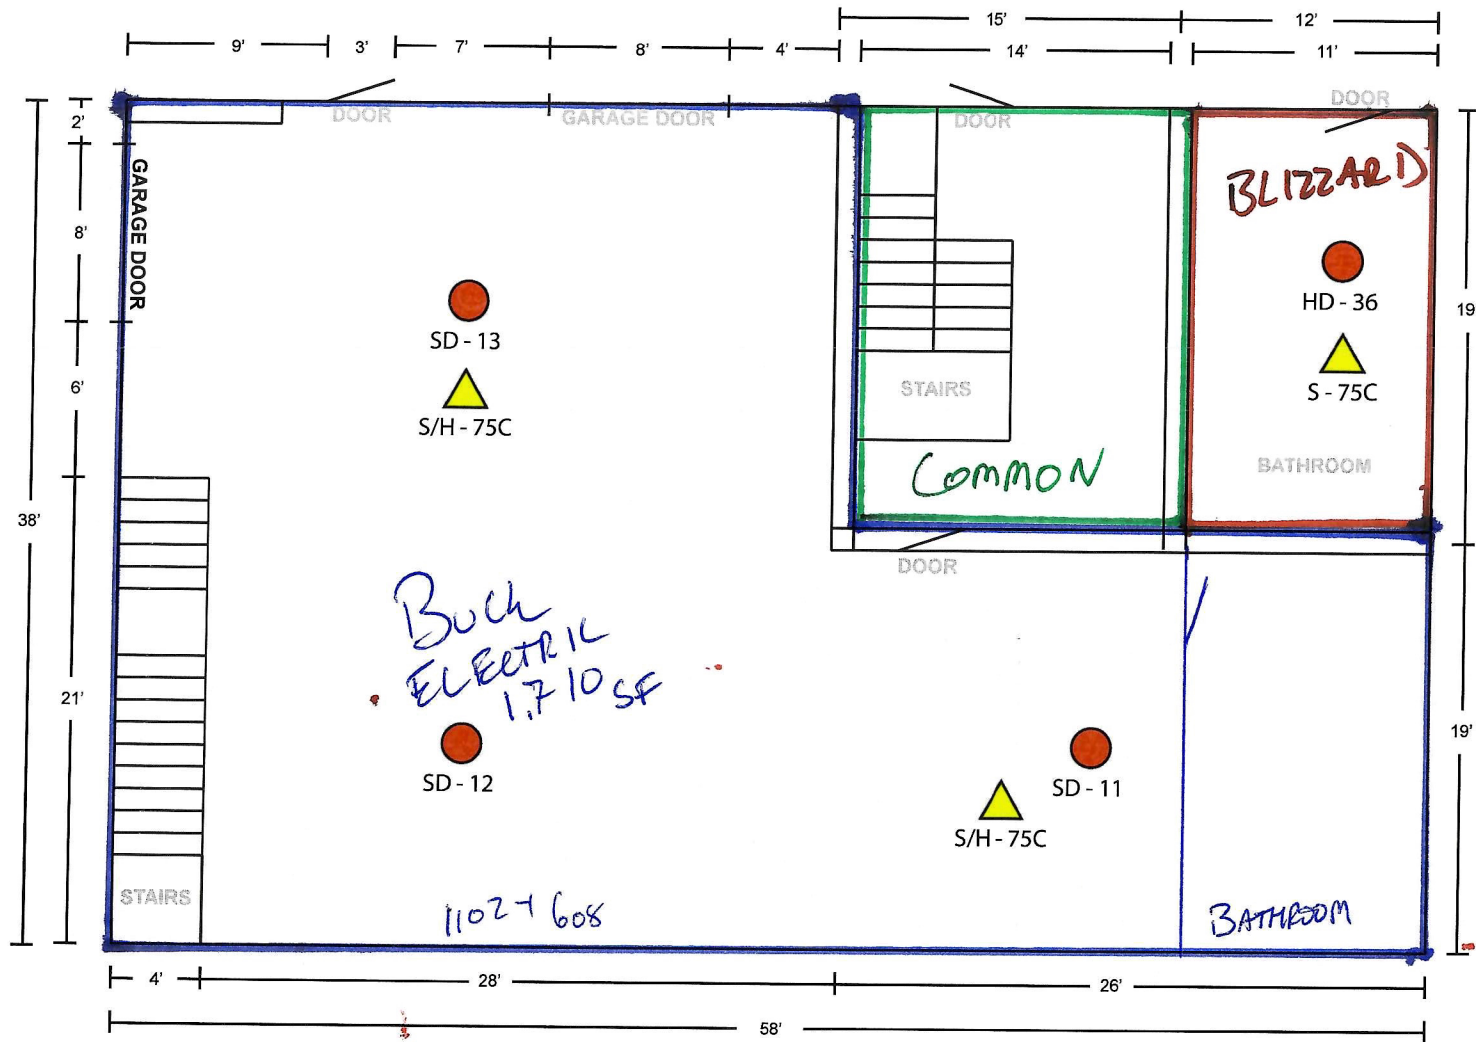

GROUND LEVEL

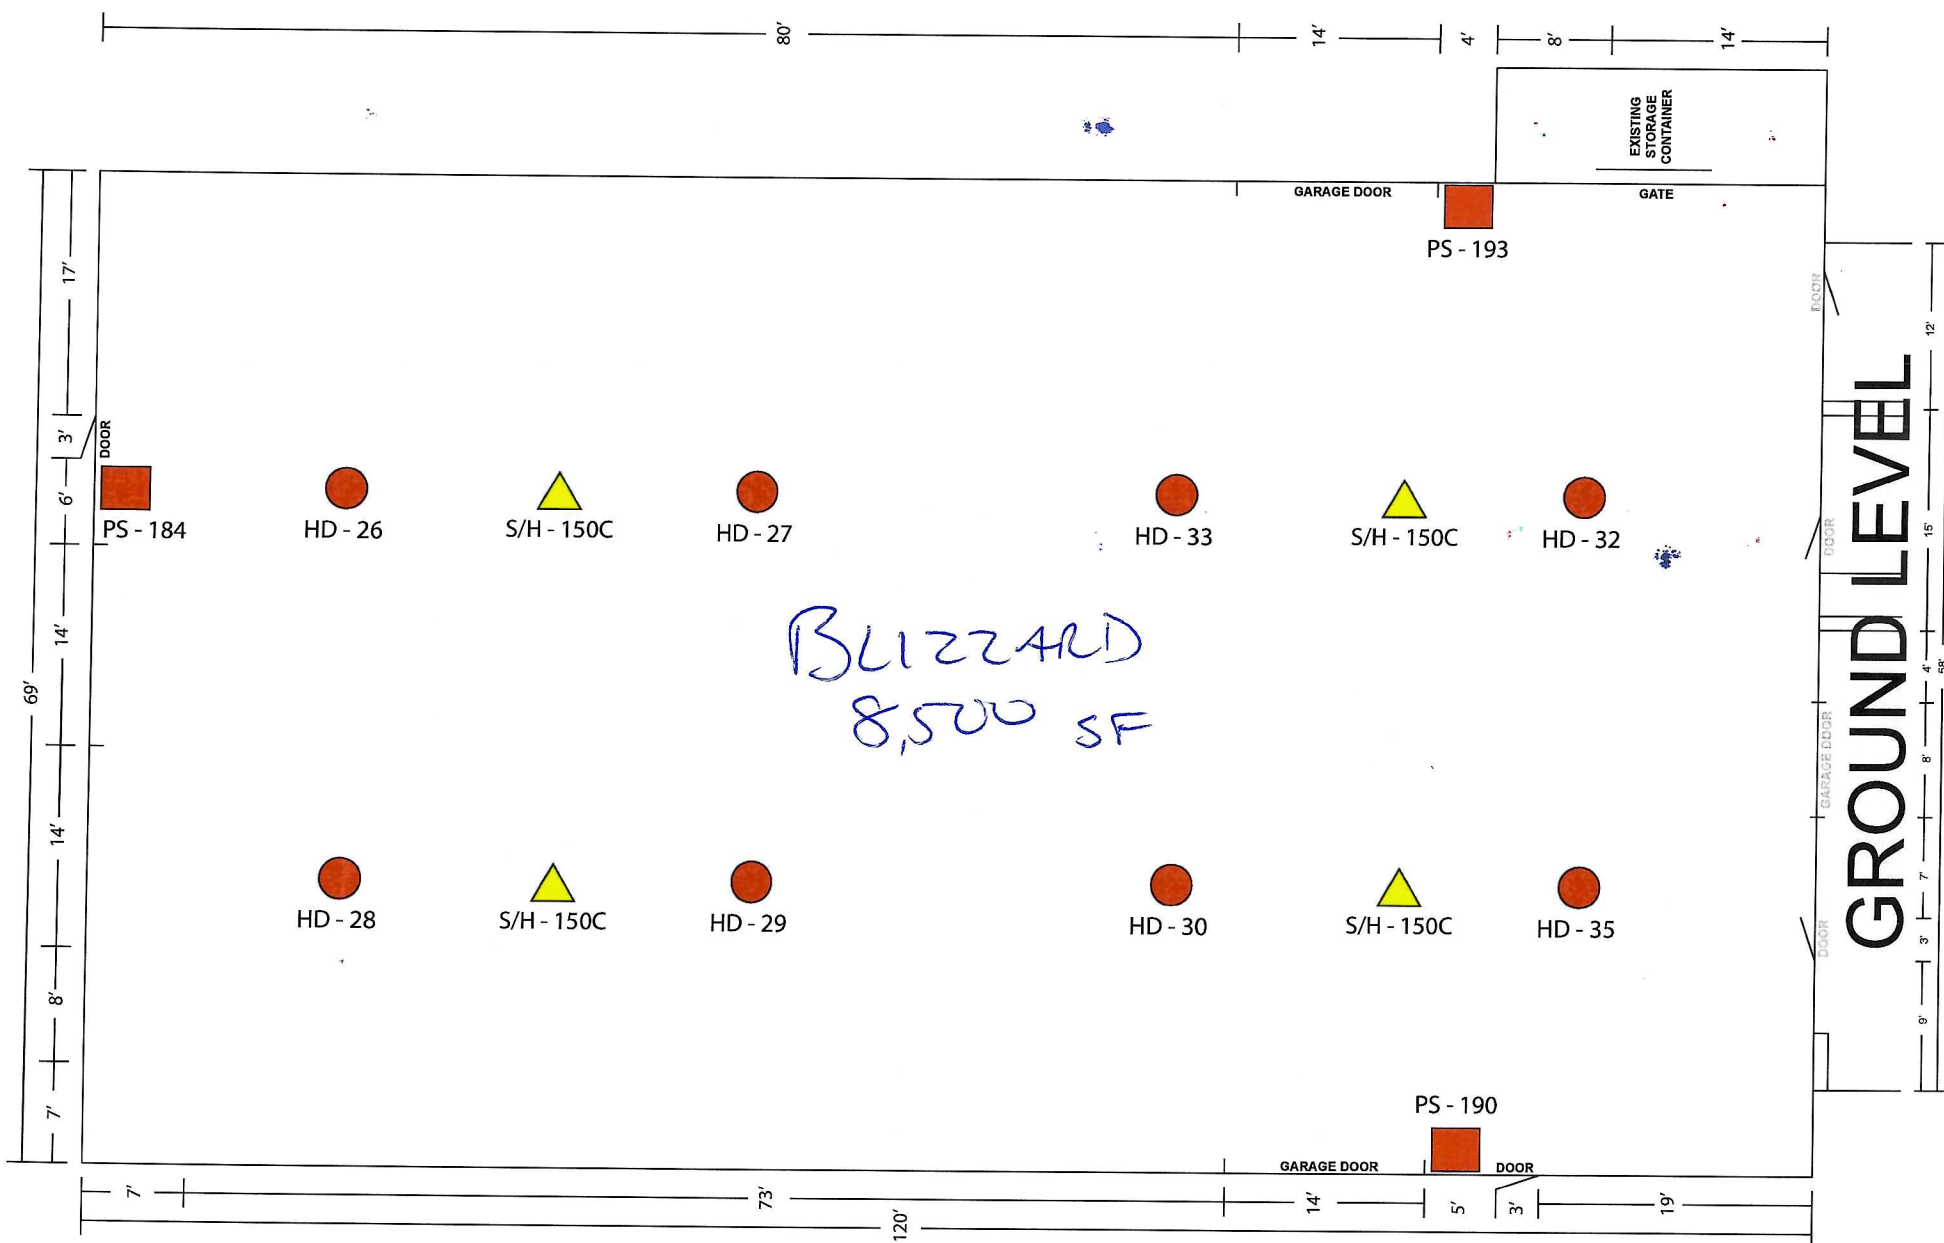

GROUND LEVEL